




NOTES

1. Driveway and car park surfacing design and construction to Engineers' Specification (by others).
2. All dimensions are in millimetres unless otherwise stated.
3. Manhole covers are to be 600mm dia. cast iron with the relevant provisions of BS 5911 and the 'Kile Market'.
4. Manhole covers and frames, girths and frames shall comply with the relevant provisions of BS EN 124. D400 class manhole cover to be used within trafficked areas. A15 class manhole cover to be used in untrafficked areas.
5. Do not scale from this drawing, if in doubt ask.

Sewer Map obtained from Yorkshire Water and sewers plotted on to drawing approximately. Manholes to be filled and depths measured during detailed design stage to verify invert levels. Depth information provided by Yorkshire Water used for foul drainage strategy.

KEY:

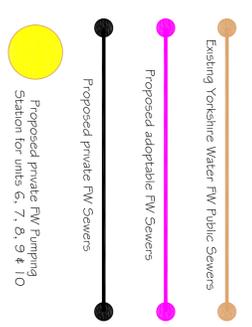

REV	DESCRIPTION	DATE
0	For Approval	29/07/20

EWVE Associates Limited
 2 Waverley Close
 Sutton Upon Stainer
 DN15 9DD
 Tel: 07875 972270
 Email: lea.tawill@ewveassociates.com

PROJECT
 Proposed Residential
 Development Kexborough
 Farm near Barnsley

CLIENT
 Kexborough Farms

DRAWING TITLE
 F/W Drainage Strategy Plan
 Town Farm

SCALE	DATE
1:200	29/07/20
DRAWN BY	CHECKED BY
LJF	JF
	REVISION
	0

DRAWING NO
 EWE/26 | 3/03