
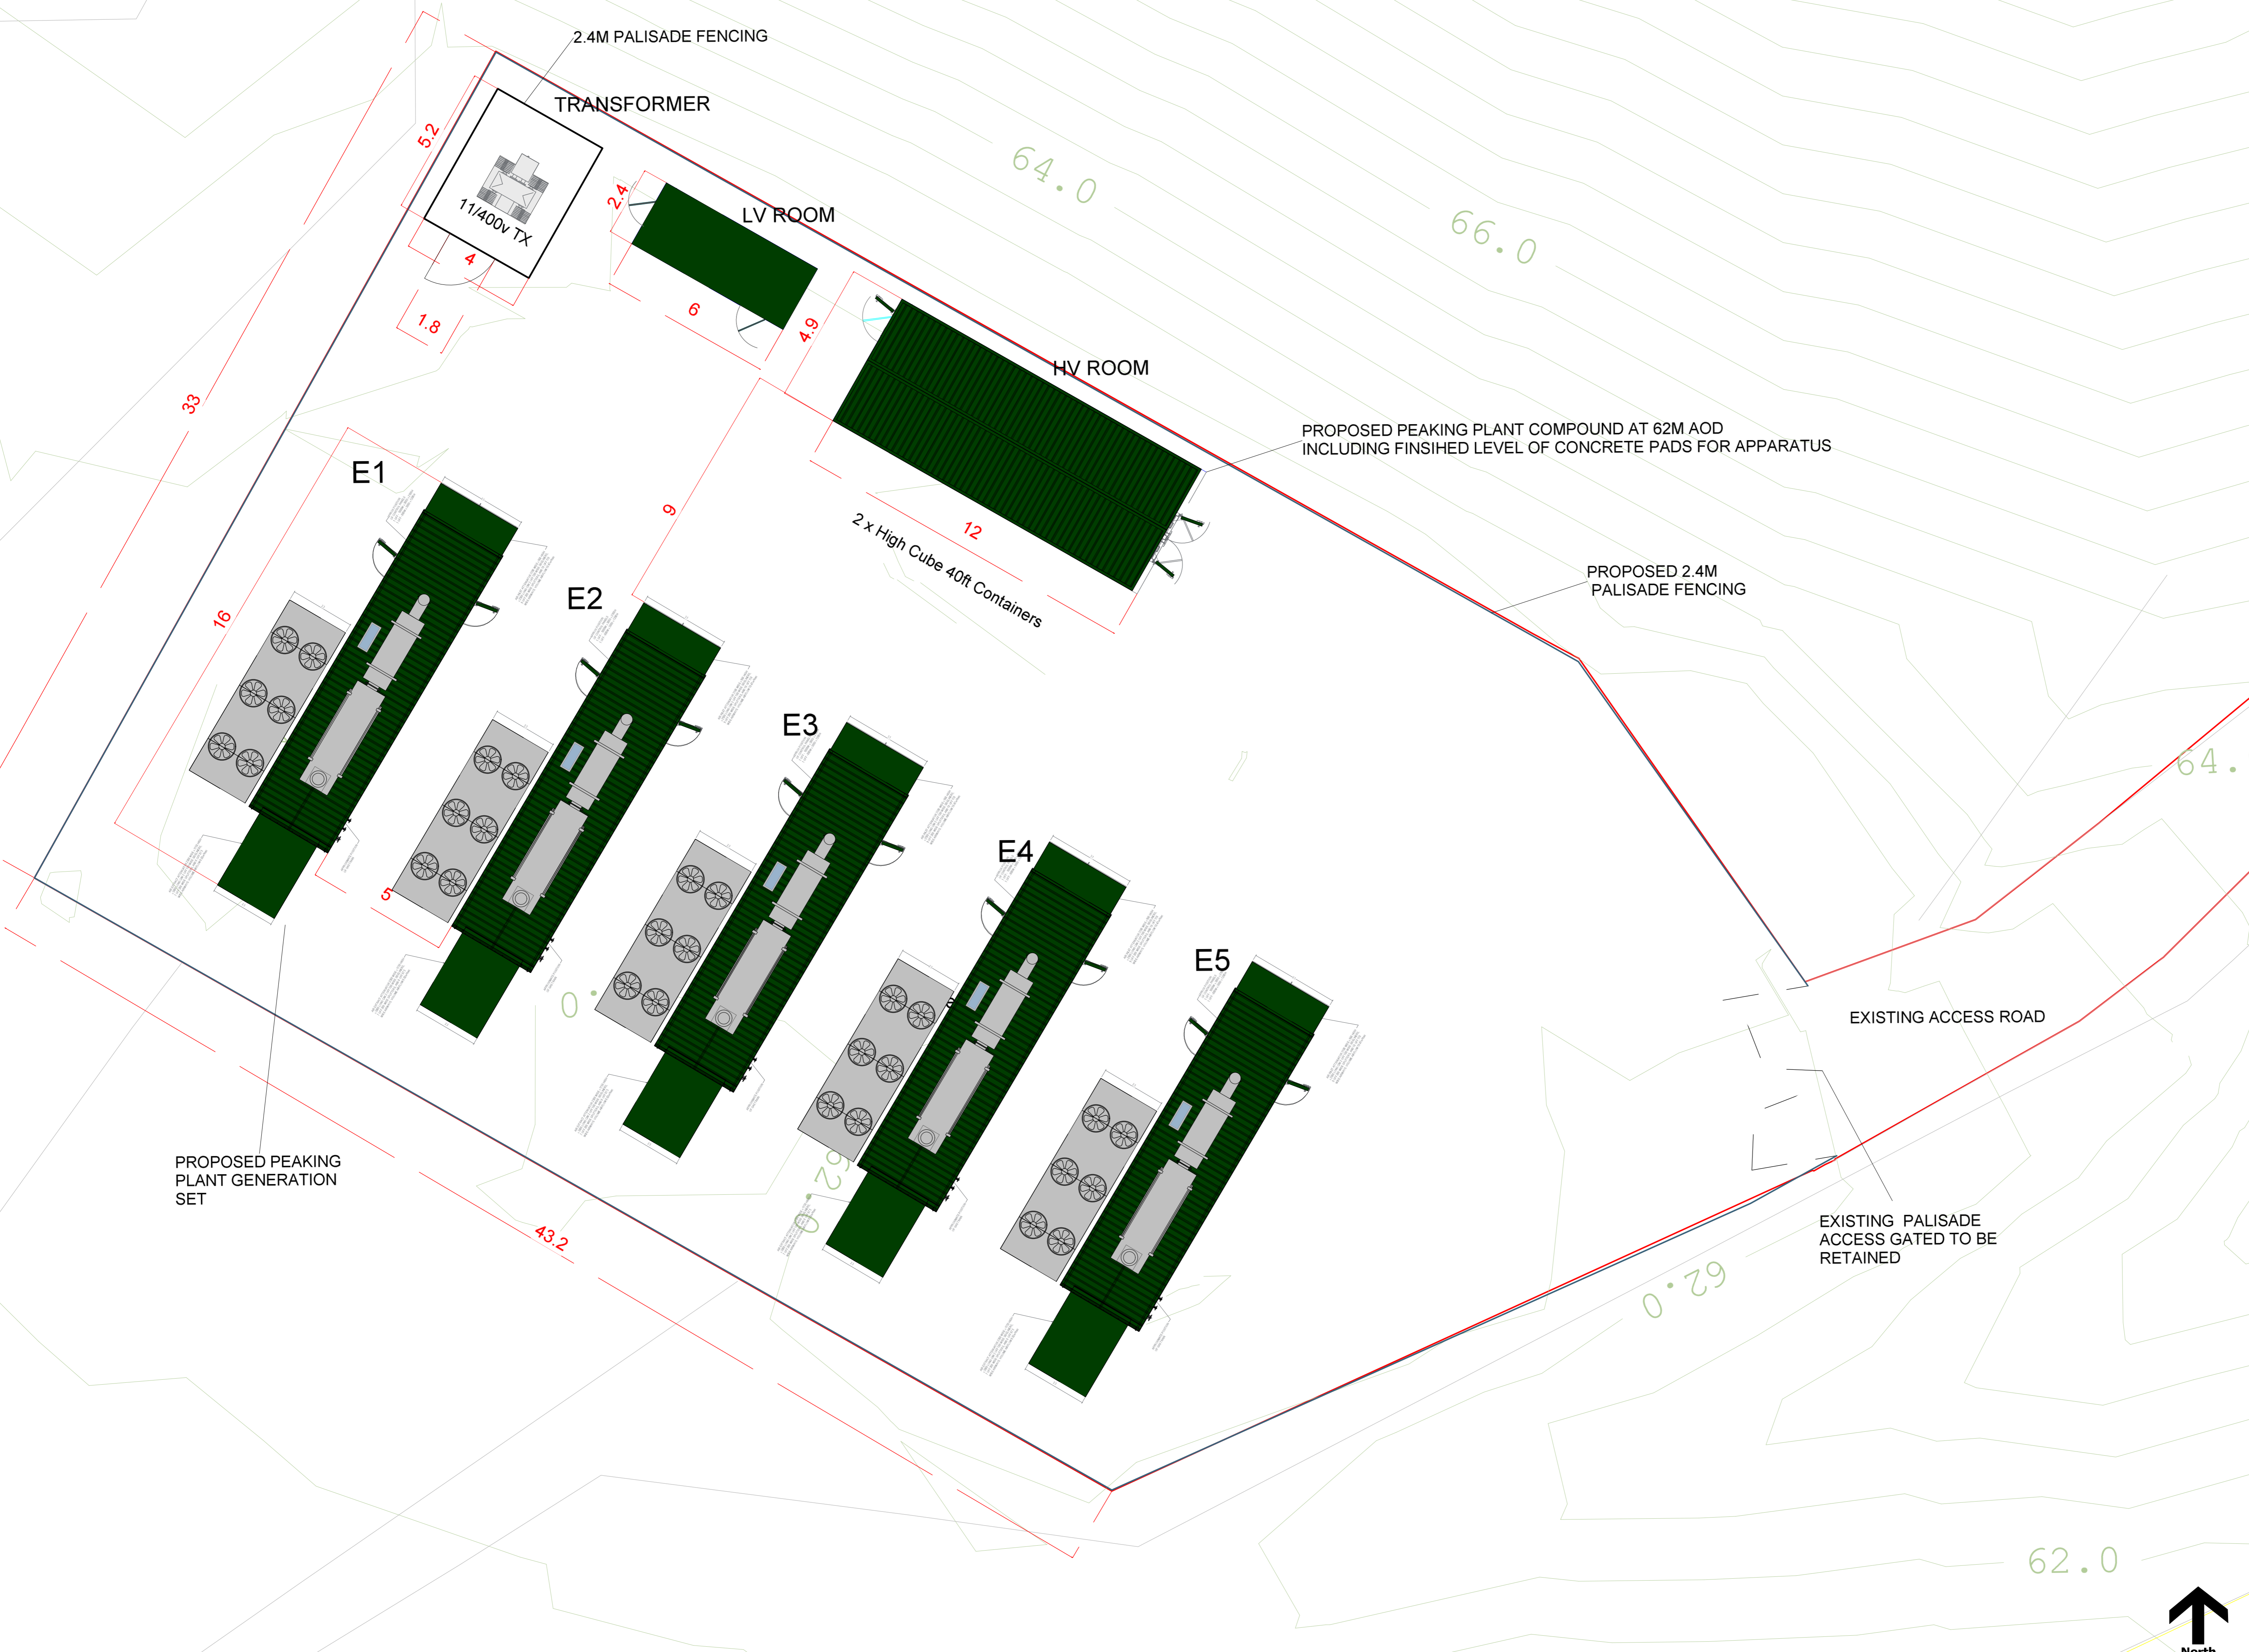


REV	AMENDMENTS	BY	DATE
A	Dimensions added to transformer Contours added	VMc	15.09.16

- KEY**
- Application Site
 - LV Low Voltage
 - HV High Voltage
 - 12 Length in metres
 - Existing Contours (Metres AOD)

SITE LOCATION

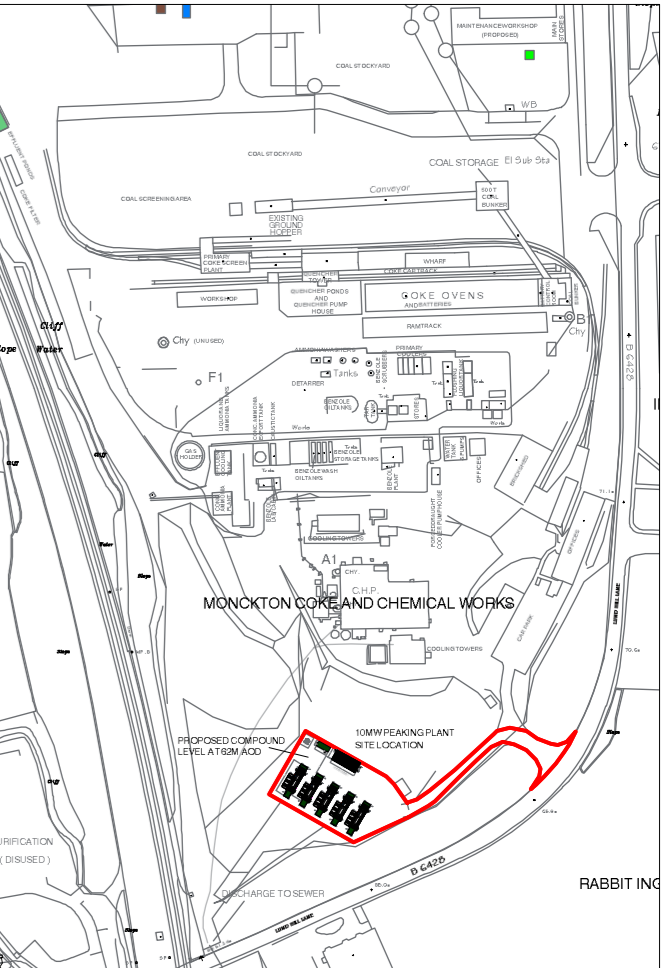

Monckton Power Limited
Monckton Gas Peaking Scheme

Site Layout

DATE: 16.09.2016 SCALE: 1:100 @ A1
 DRAWN BY / REVIEWED BY: VMc / JD
 PROJECT NO: H33317 DRAWING NO: Drawing - 01 REVISION: A

WYG
Rove House, 10 East Parade, Harrogate, HG1 5LT
 Tel: +44 (0)1423 857 510
 Email: info@wyg.com www.wyg.com

1. DO NOT SCALE FROM THIS DRAWING
 2. THIS DRAWING IS TO BE CHECKED WITH ALL OTHER RELEVANT DRAWINGS.
 3. ANY DISCREPANCIES CHECK WITH WYG. IF IN DOUBT ASK.
 4. DRAWING TO BE USED FOR PURPOSES OF THE ISSUE AND NOTED ON PLAN

© WYG Environment Planning Transport Limited 2013
 Registered in England Number: 3050297

