

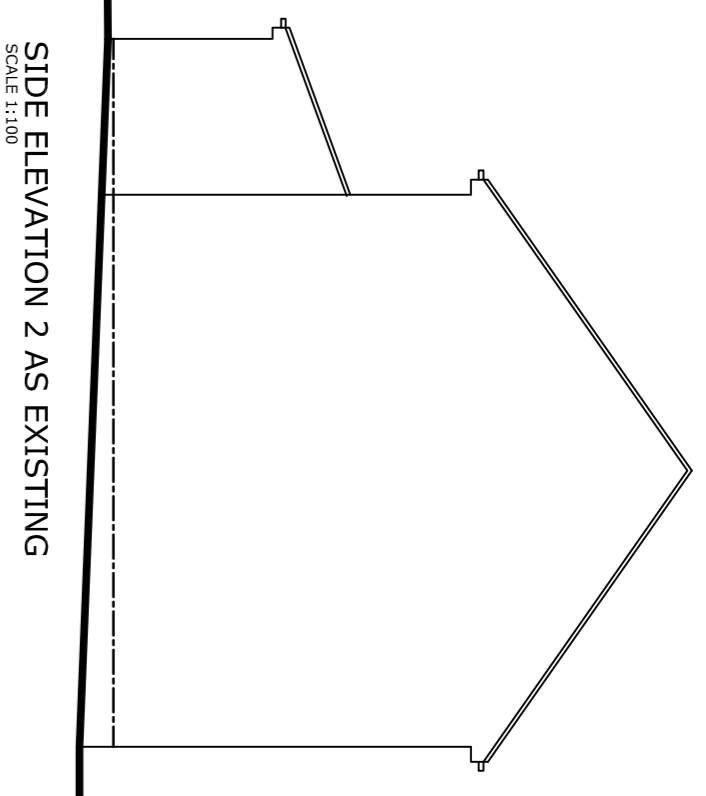
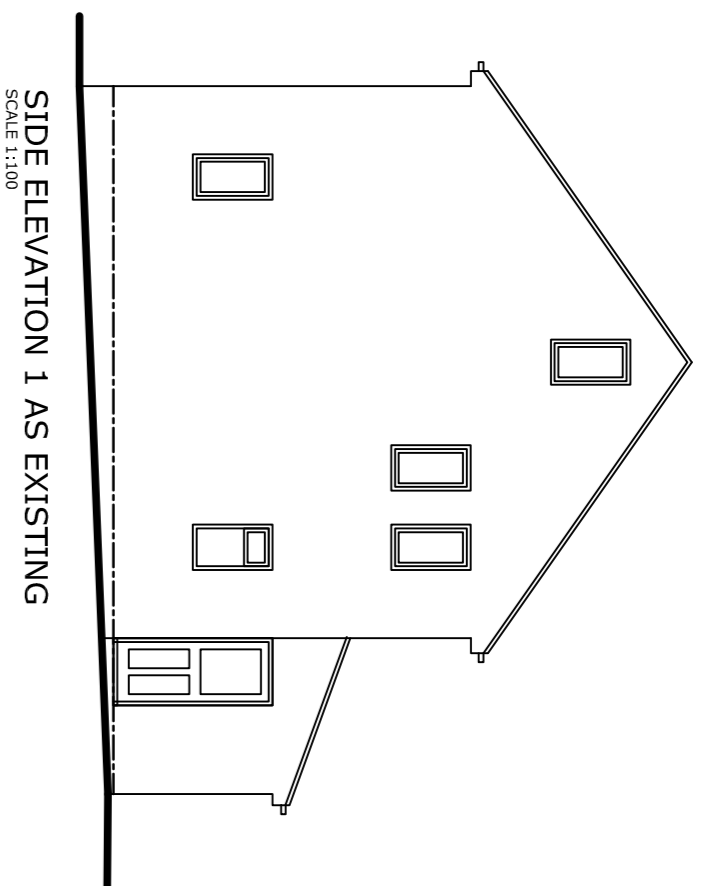
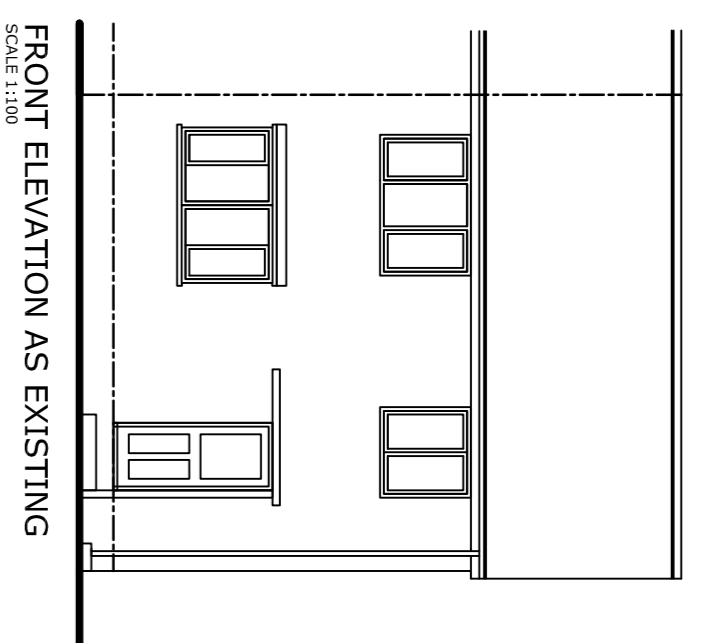
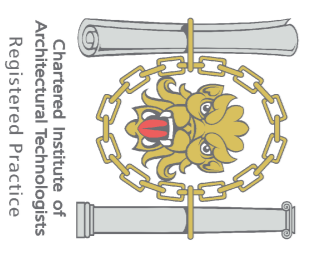
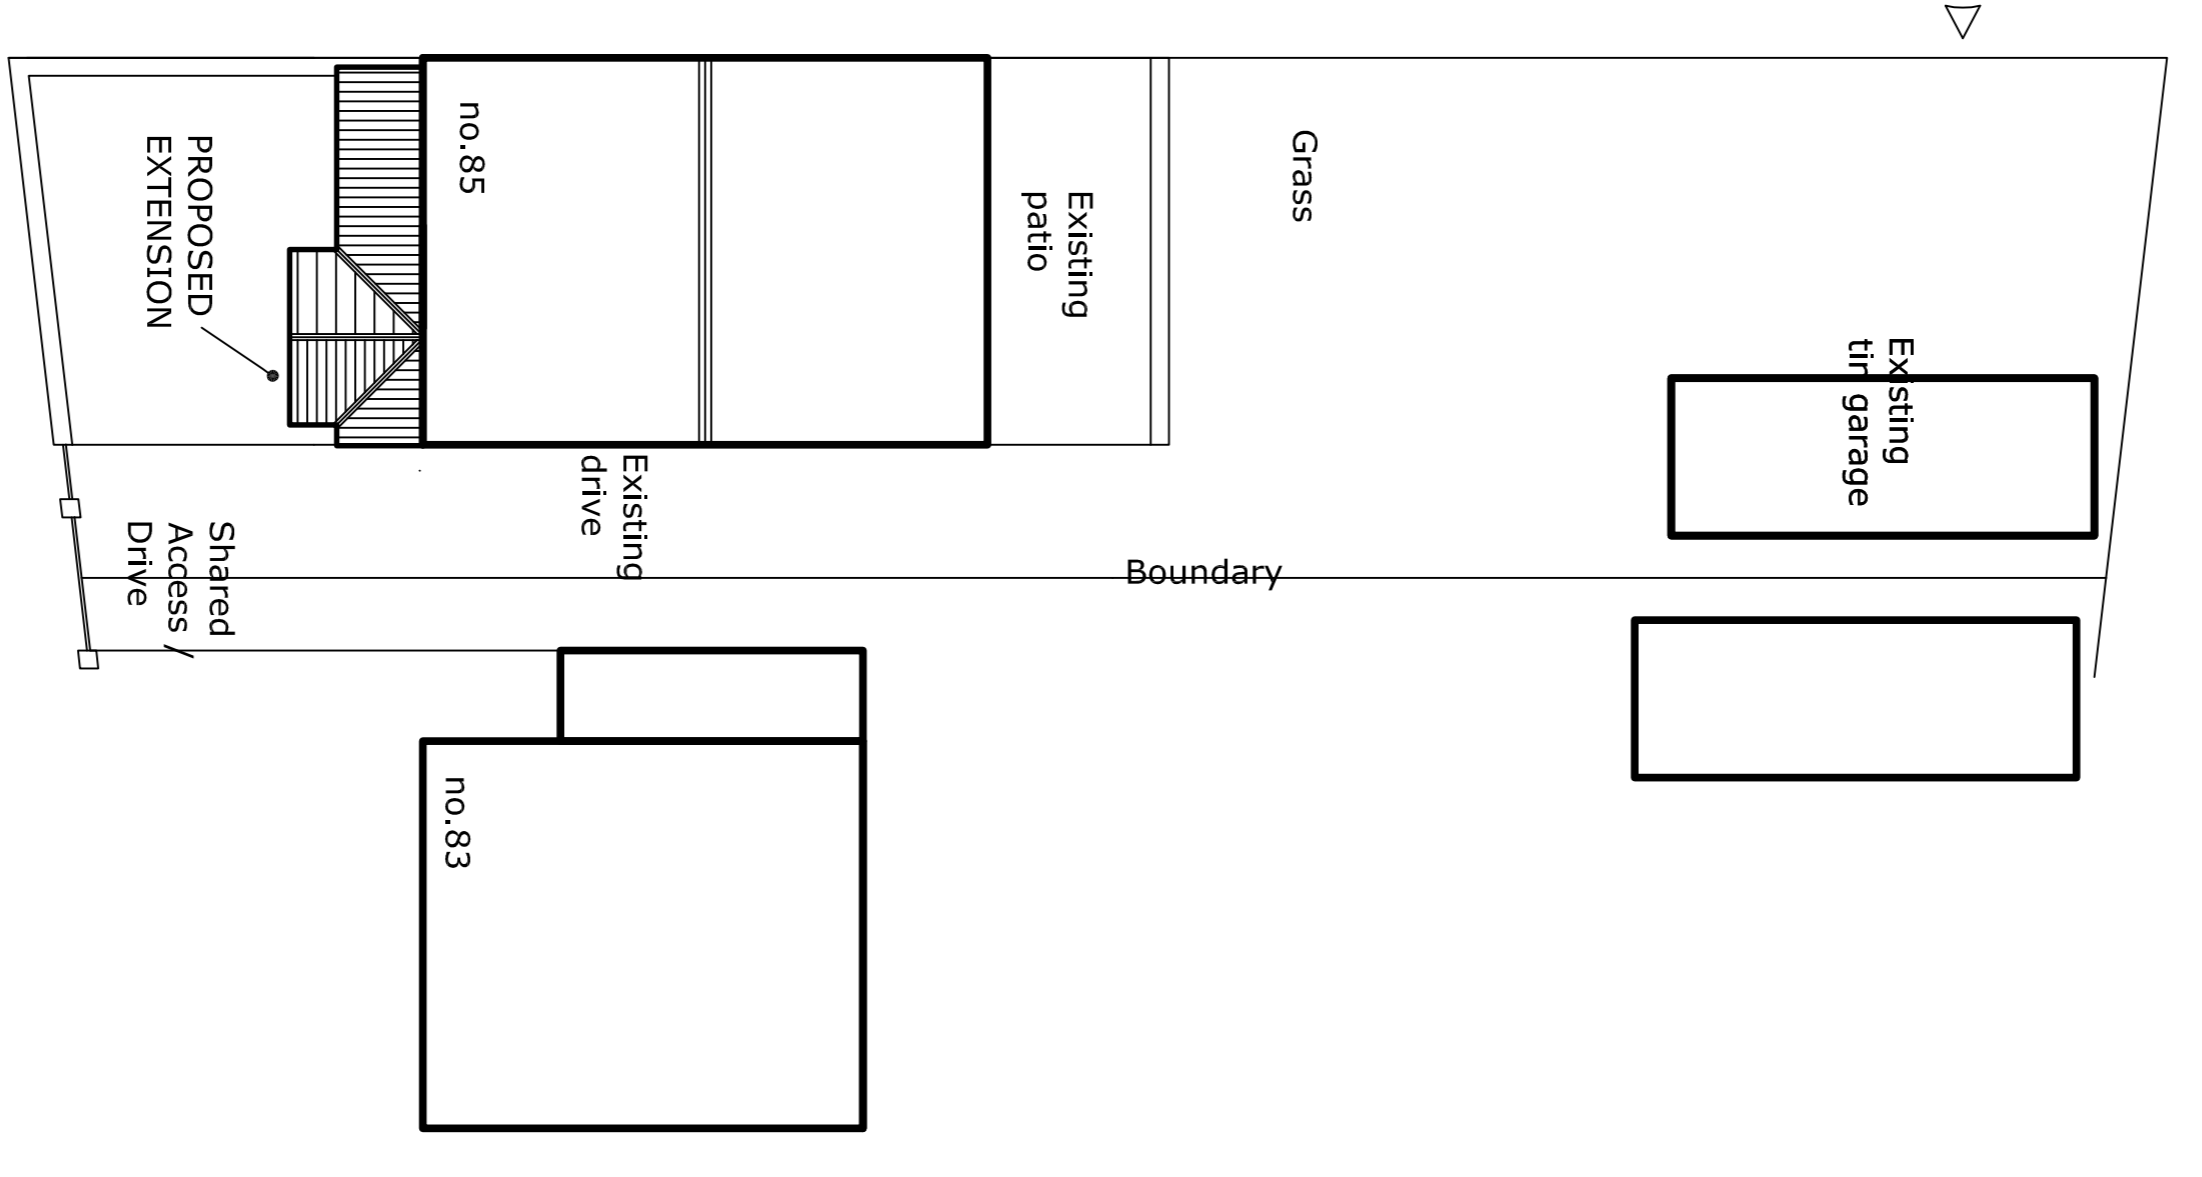
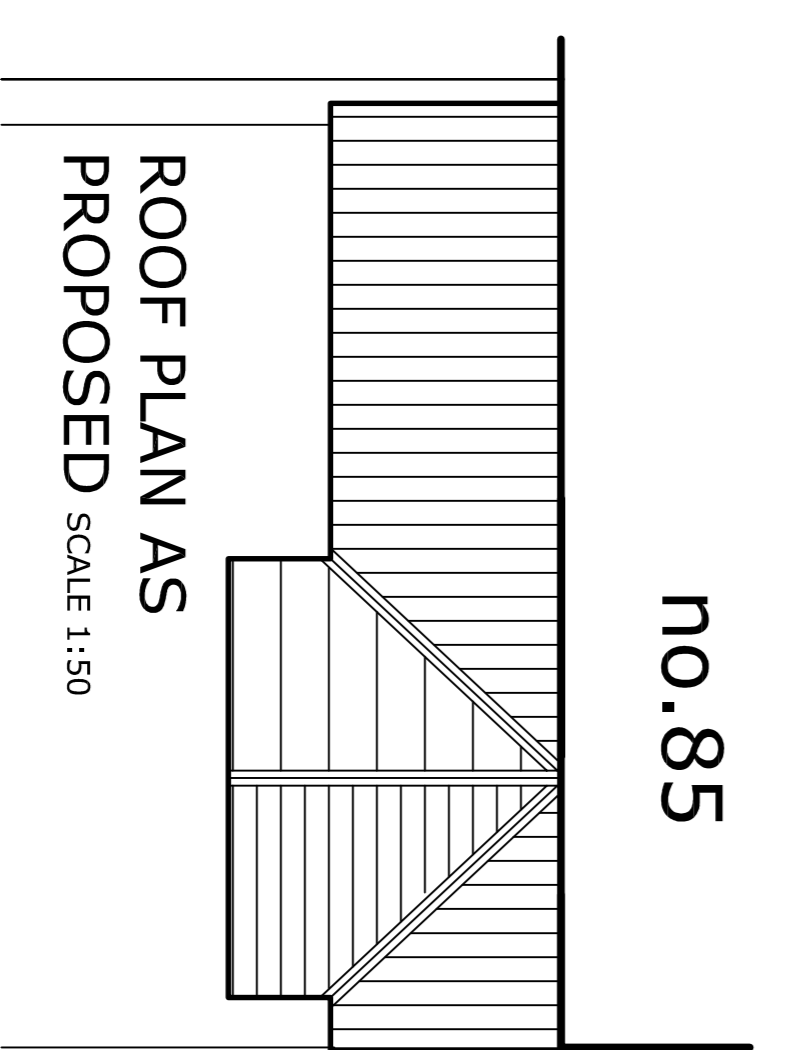
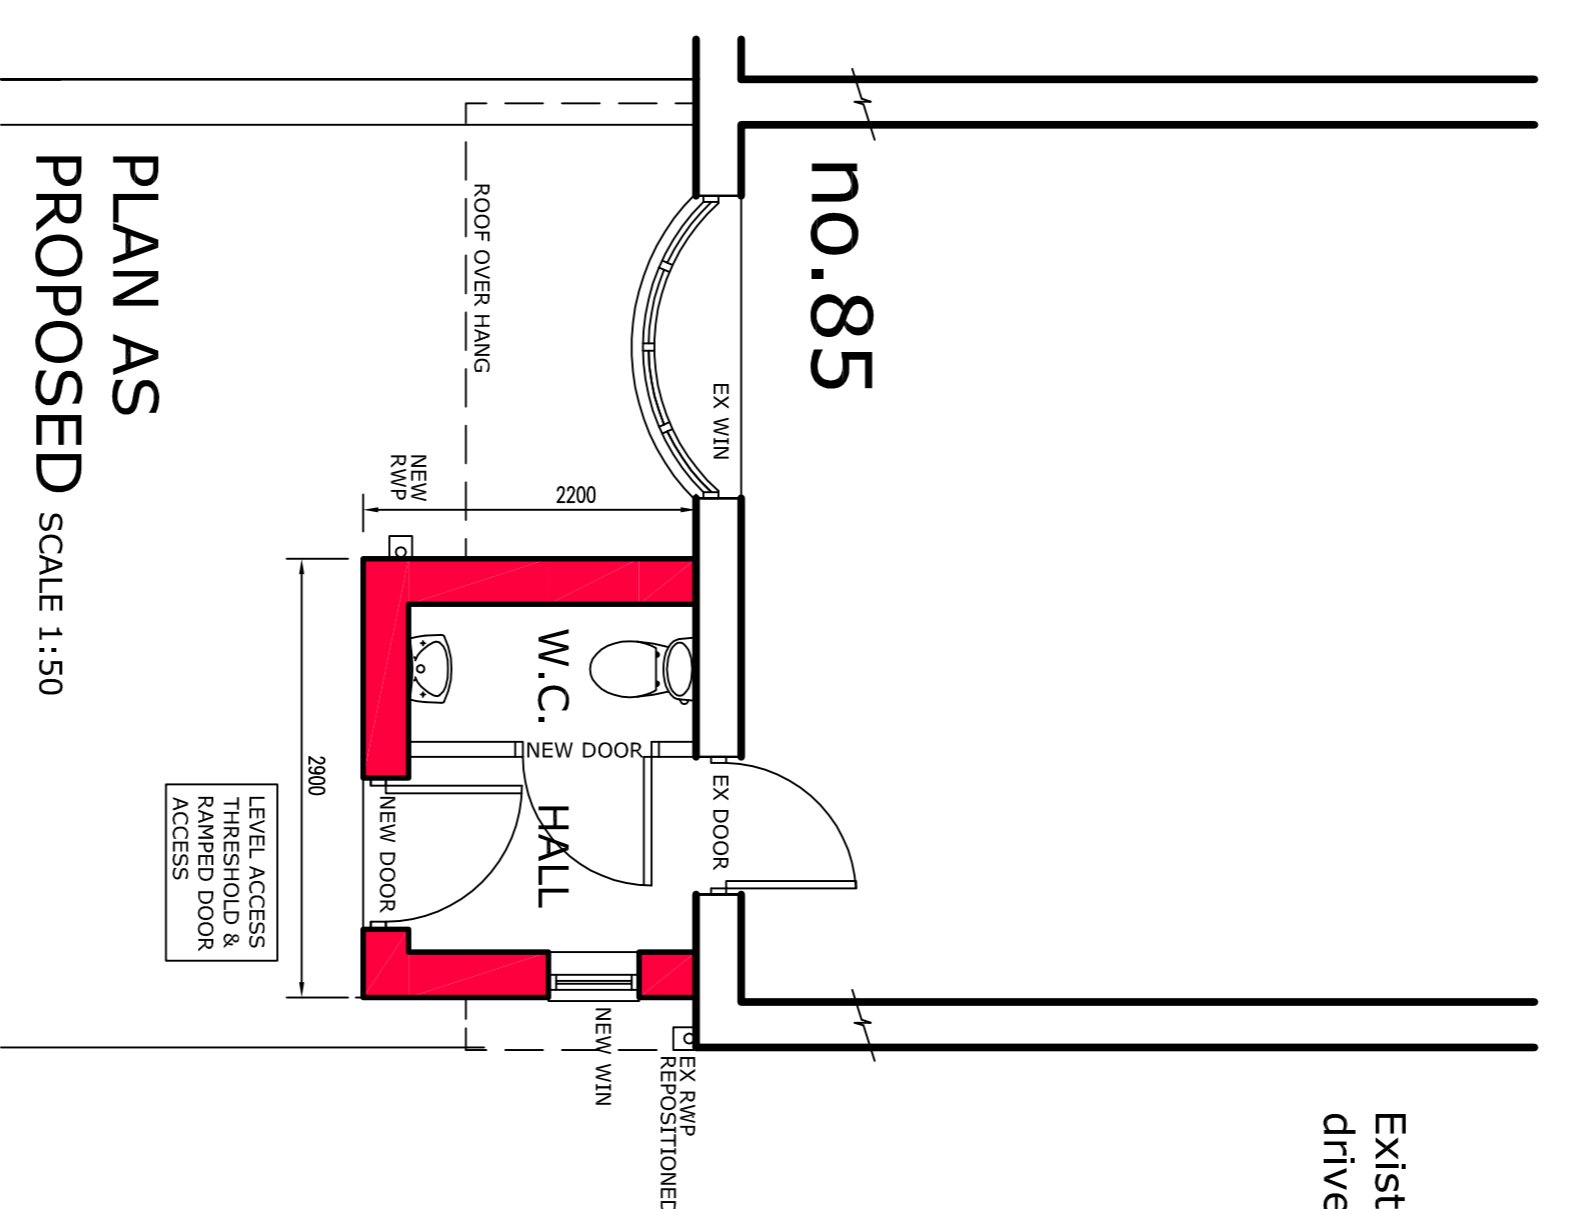
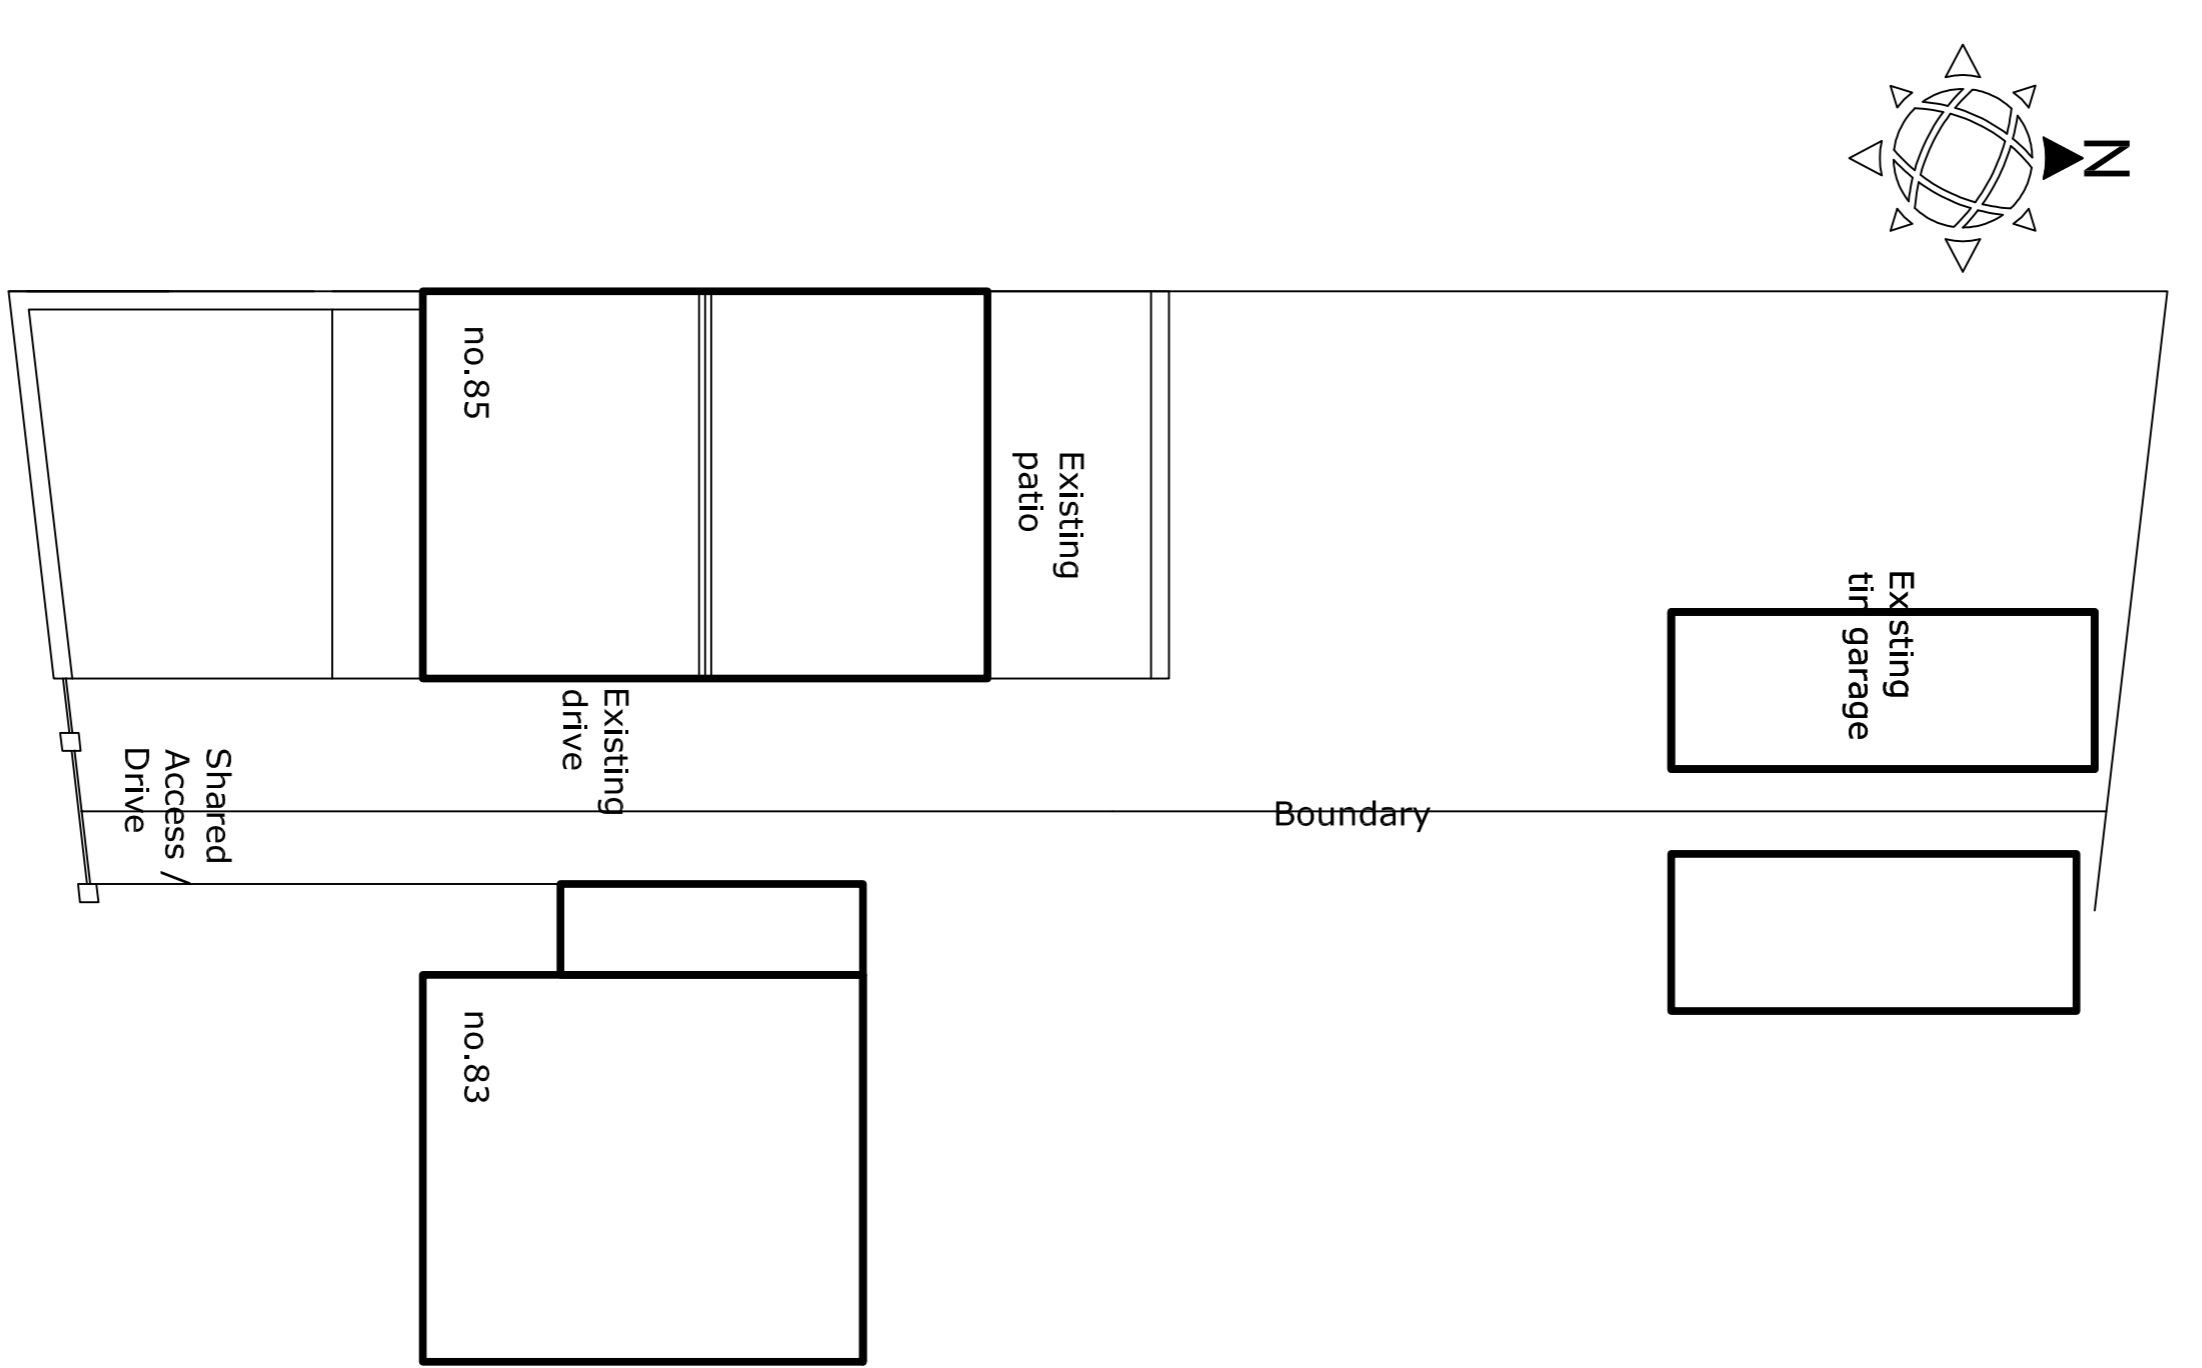
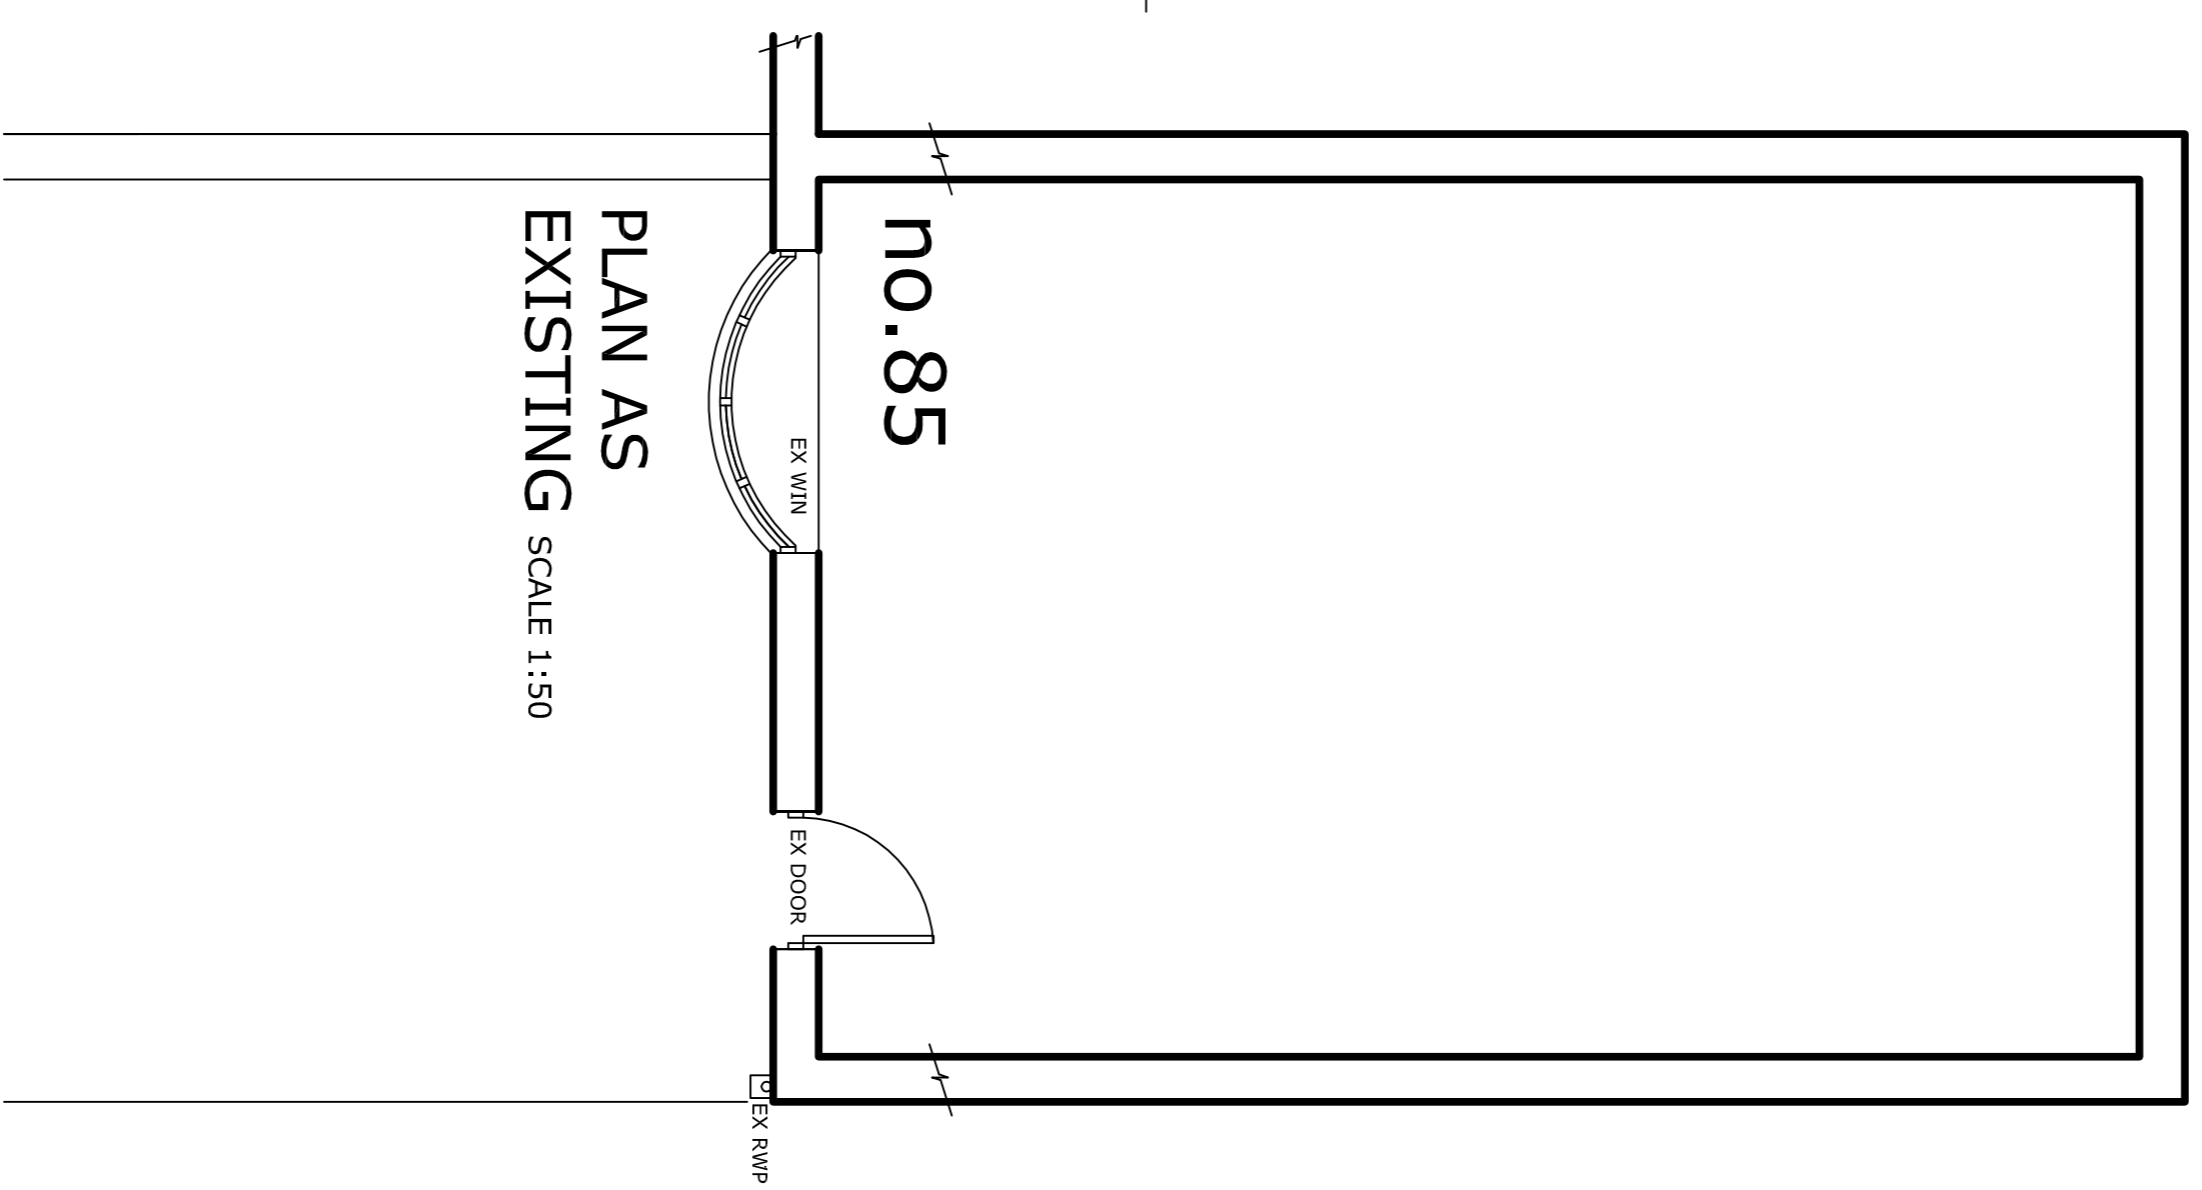
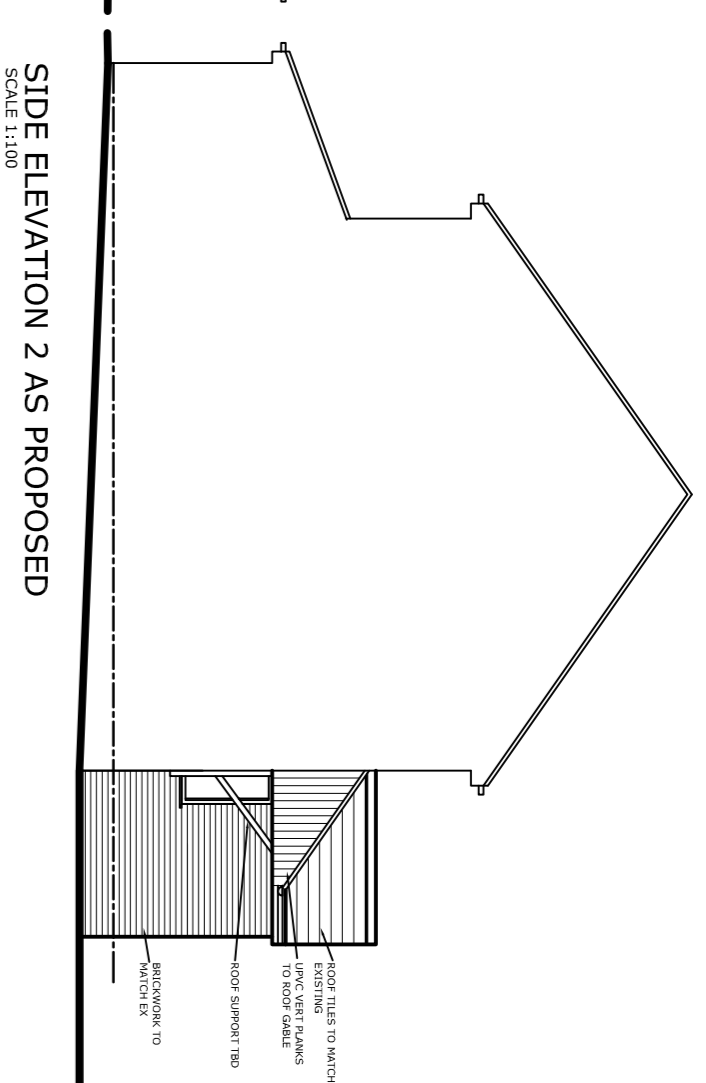


SURVEY

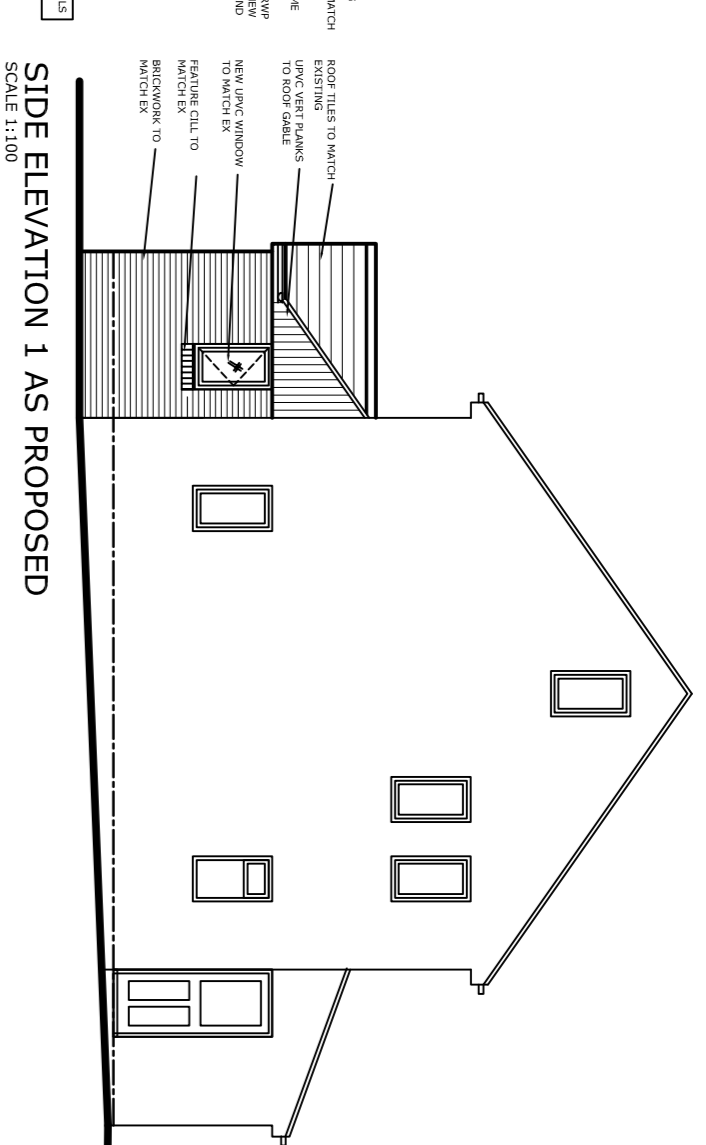

PROPOSAL

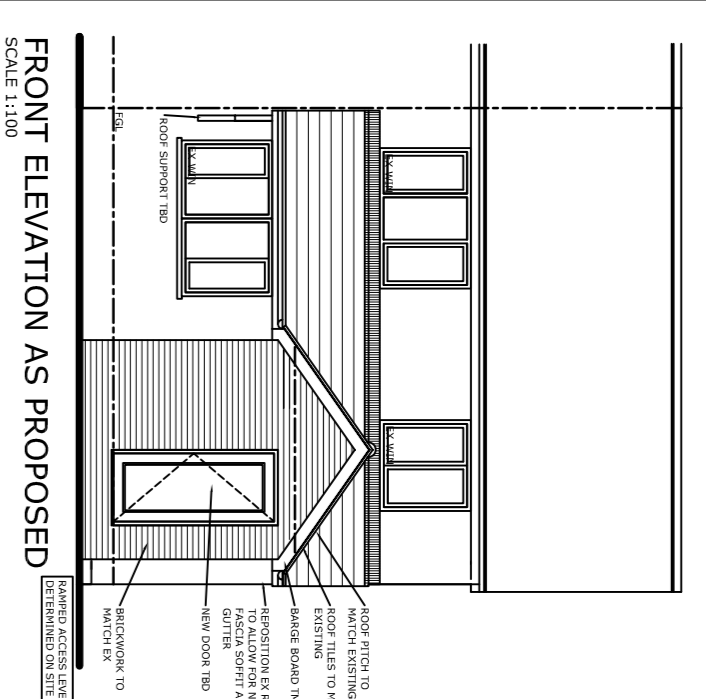

1. THE DRAWING AND THE COMMENTS AND NOTES HEREON ARE THE PROPERTY OF NYP ARCHITECTURAL SERVICES AND ARE NOT TO BE REPRODUCED OR COPIED IN ANY MANNER WITHOUT THE WRITTEN PERMISSION OF NYP ARCHITECTURAL SERVICES.
 2. CONTRACTORS AND SUB-CONTRACTORS MUST CHECK AND VERIFY ALL DIMENSIONS BEFORE PROCEEDING WITH WORK ON SITE OR COMMENCING WORK ON SITE.
 3. CONTRACTORS ARE RESPONSIBLE FOR INFORMING THE DESIGNER OF ANY DISCREPANCY, OMISSION OR CONFLICT BEFORE THE COMMENCEMENT OF WORK.
 4. ALL DIMENSIONS MUST BE TO FACE UNLESS OTHERWISE SPECIFIED.

Notes:
 FOR THE INFORMATION OF THE CLIENT AND ALL OTHERS CONCERNED, THE DESIGNER HAS NOT BEEN CHECKED IN ANY MANNER AND ALL DIMENSIONS TO BE CHECKED ON SITE PRIOR TO ANY WORKS BEING UNDERTAKEN.

Revisions:	Date	Suffix	Description

NYP ARCHITECTURAL SERVICES

Project: 85 LINDHURST ROAD, BARNSELY S71 3DE
Client: KETH FISHER
Drawing Title: PLANS & ELEVATIONS AS EXISTING & PROPOSED W.C. EXTENSION WORKS
Date: AUGUST 2016
Ref: 03/05
Scale: AS INDICATED
Dwg. No.: 02
Rev.: A1