




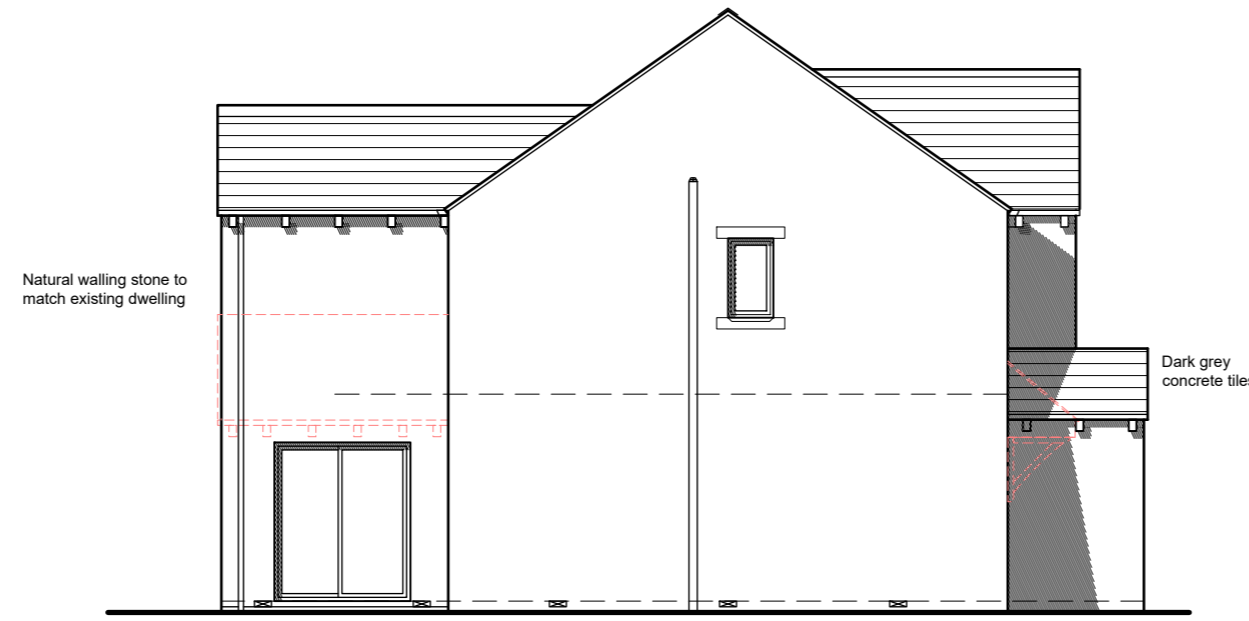

North Elevation

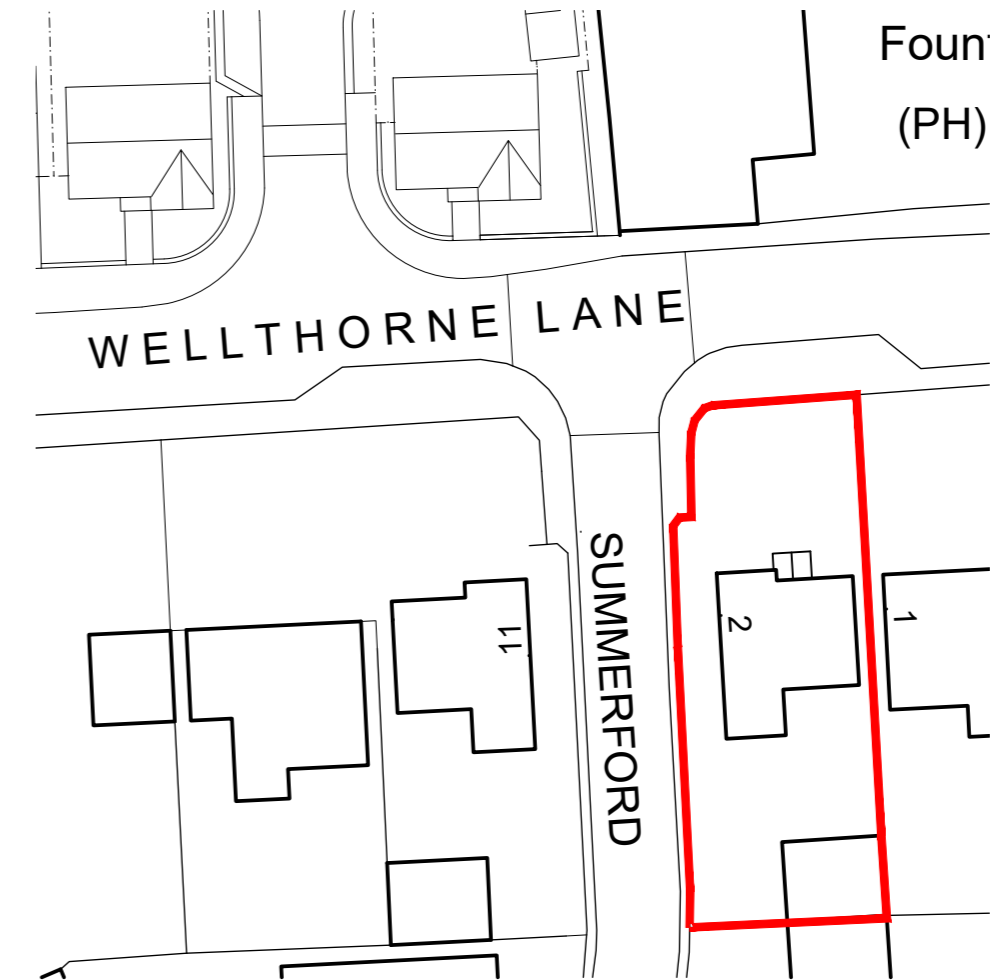


East Elevation

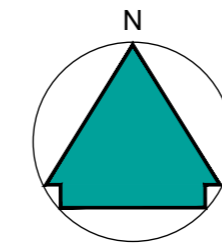

Block Plan - 1:500



South Elevation

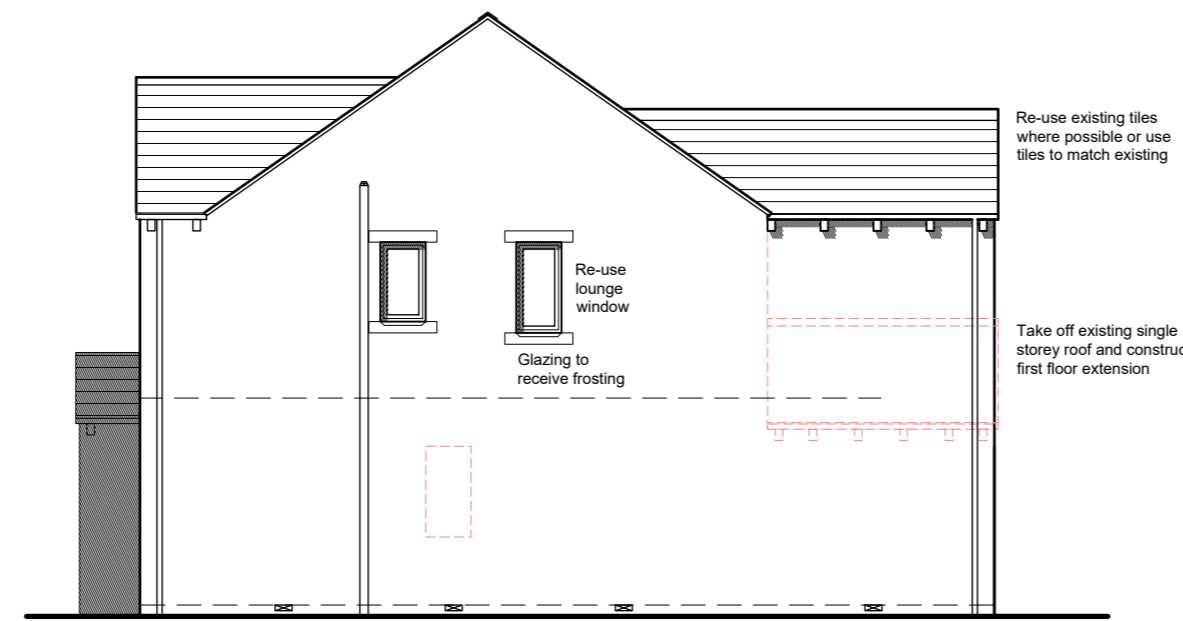

West Elevation

NOTES

This drawing has been prepared specifically for the purpose of obtaining Planning and or Building Regulations Approval. Its suitability for other purposes without additional supplementary details and specifications cannot be guaranteed.


All dimensions are to be checked on site, any discrepancies are to be reported to the designer before work commences. Use only figured dimensions.

All structural components shown are indicative only. Details / calculations of structural members are to be provided by the Structural Engineer.


This drawing is not to be copied or divulged to a third party without written permission.

Key:

- Existing Beams
- Proposed beams
- Removed Structure
- Existing Walls
- Proposed Walls

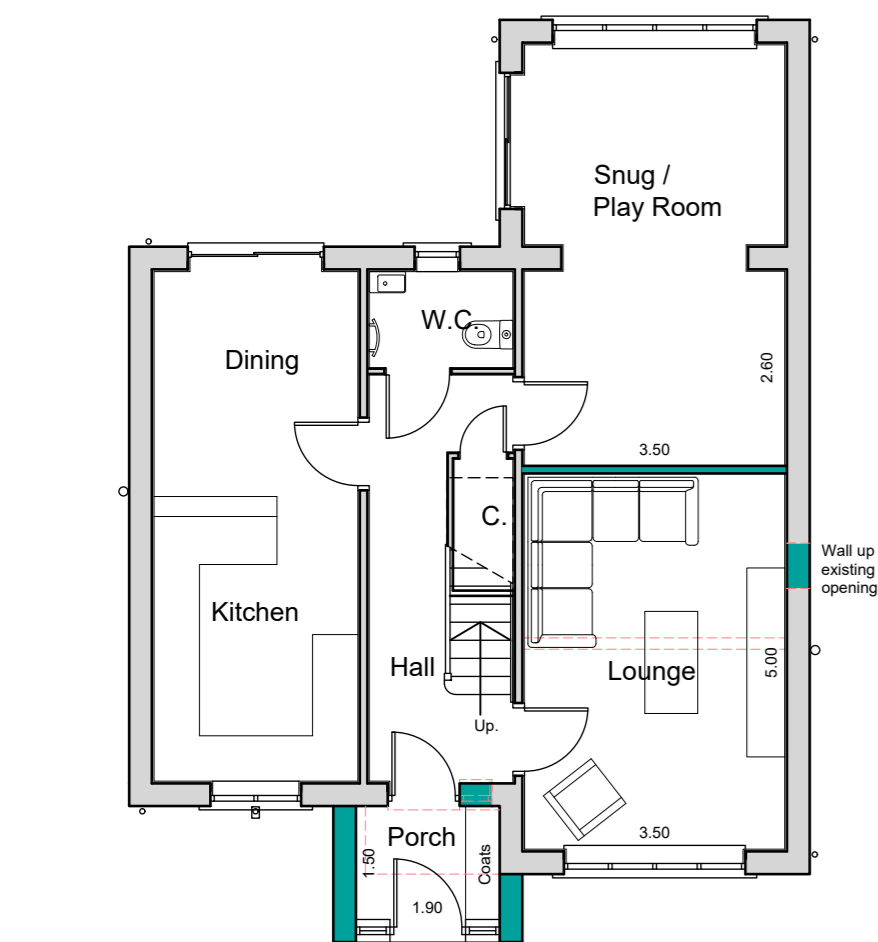

Ground Floor Plan

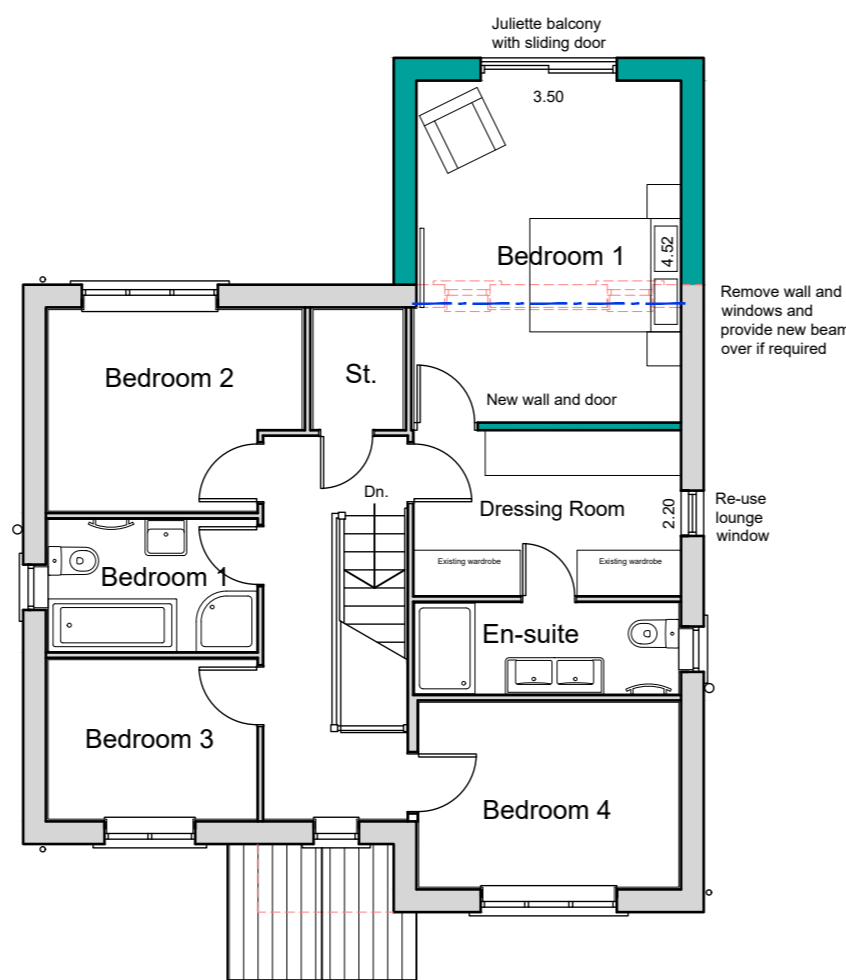

First Floor Plan



Revisions		
P01	Preliminary Issue	02.08.23
P02	Client amendments	15.08.23

Project:
 First Floor Extension
 at 2 Summerford
 Wellthorne Lane
 Ingbirchworth
 for Mr & Mrs. Battye
 Proposed Plans and Elevations

Purpose of issue: PLANNING

Drawn DRH
 Date August 2023
 Scales 1:100 @ A2
 Drawing No. 2374 - 0101 - P02

