


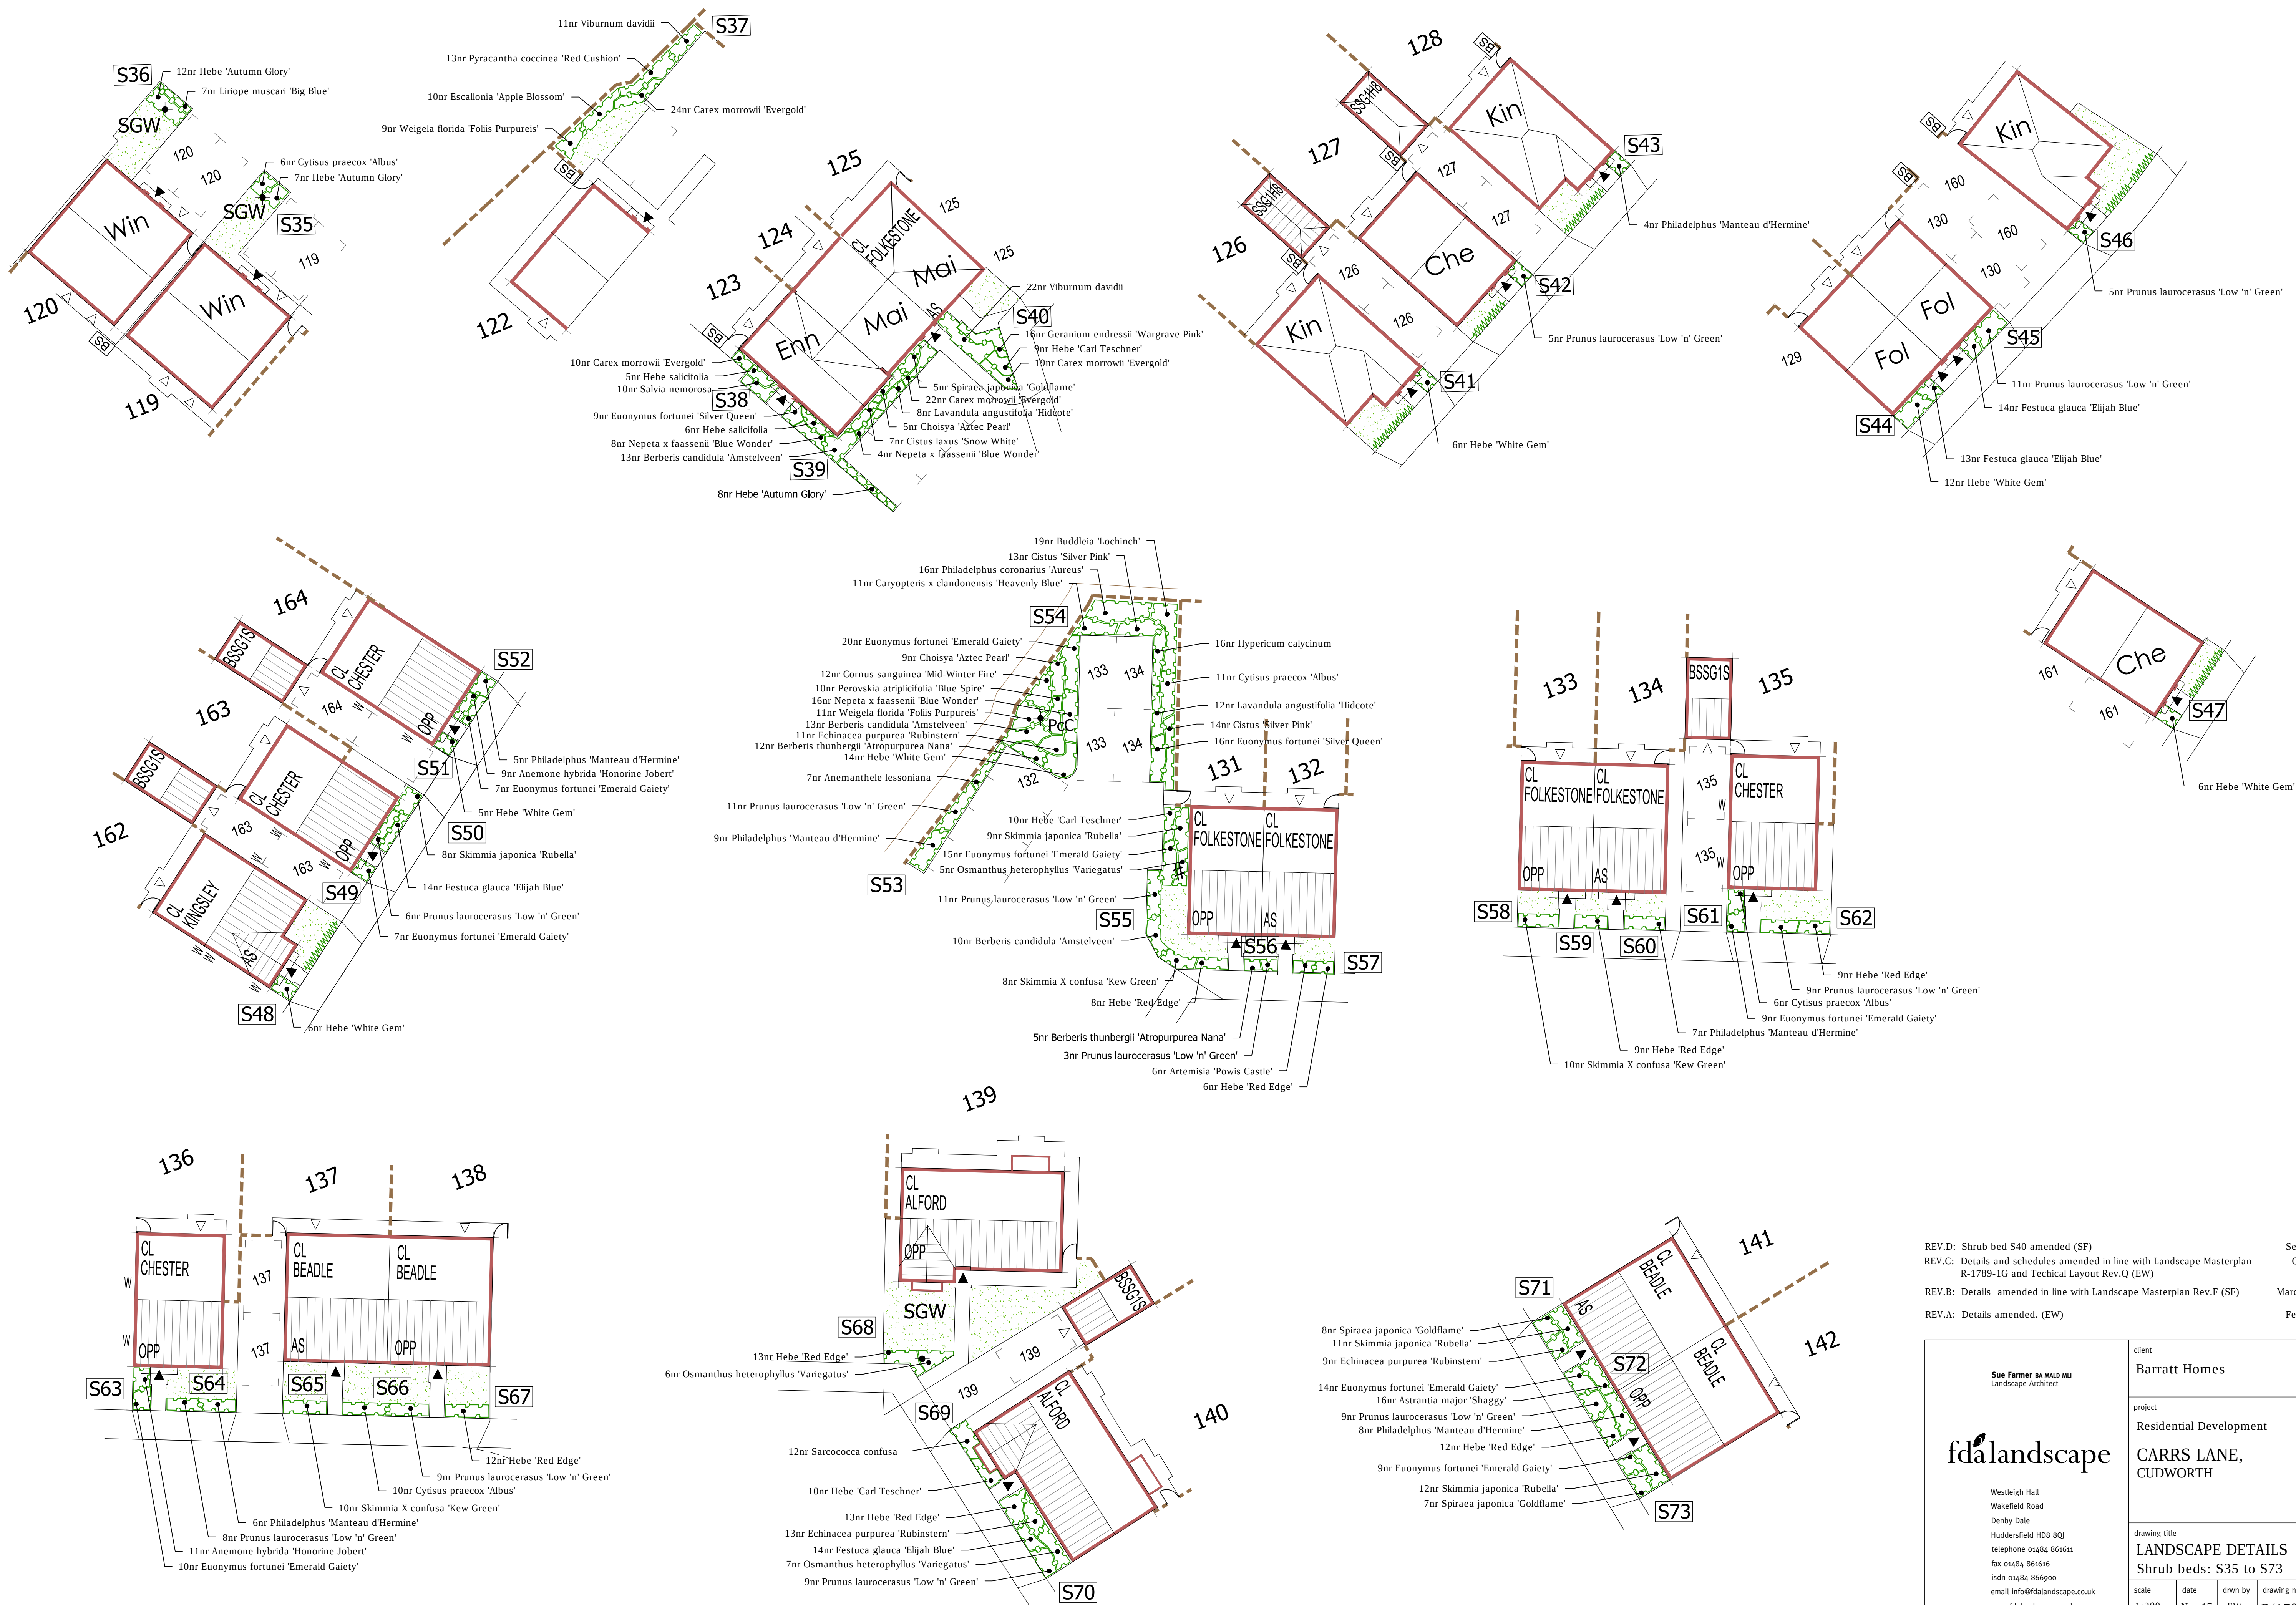

REV.D: Shrub bed S40 amended (SF)
REV.C: Details and schedules amended in line with Landscape Masterplan R-1789-1G and Technical Layout Rev.Q (EW)
REV.B: Details amended in line with Landscape Masterplan Rev.F (SF)
REV.A: Details amended. (EW)

Sept 21
Oct 19
March 19
Feb 18

Sue Farmer BA MA LD MLI Landscape Architect fdalandscape Westleigh Hall Wakefield Road Denby Dale Huddersfield HD8 8QJ telephone 01484 861611 fax 01484 861616 isdn 01484 866900 email info@fdalandscape.co.uk www.fdalandscape.co.uk	client Barratt Homes			
	project Residential Development CARRS LANE, CUDWORTH			
	drawing title LANDSCAPE DETAILS Shrub beds: S35 to S73			
	scale 1:200 @A1	date Nov 17	drwn by EW	drawing no R/1789/3D