

The general contractor is responsible for the verification all dimensions on site and the architect is to be informed of any discrepancy.

The status of information contained in a computer copy of this drawing shall be limited to that conveyed by the paper copy.

Revisions:

No.	Description	Date	Issued by
A	Drawing Updated to Planning Status	15.11.201	RJ/JRW
B	Bathroom window to plot 26 amended	24.01.201	RJ/JRW



Plot 26
3B5P

Plot 25
2B4P


First Floor
1 : 100




Plot 26
3B5P

Plot 25
2B4P

Front / West Elevation
1 : 100

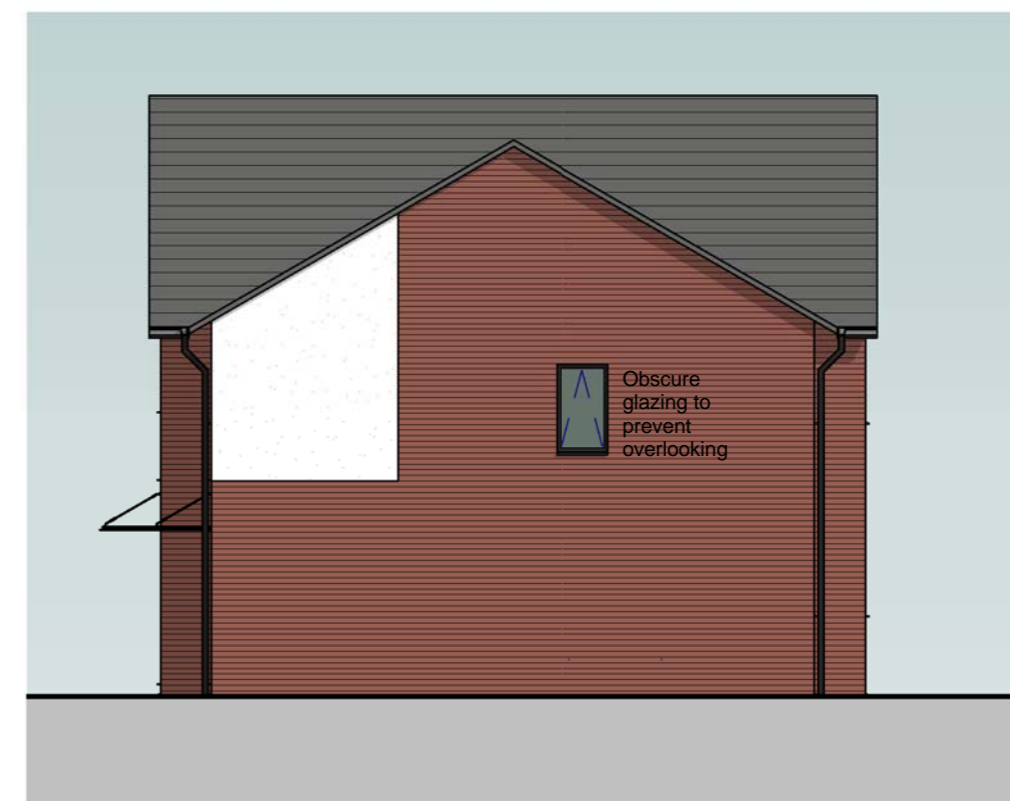

Plot 25 Side / South Elevation
1 : 100

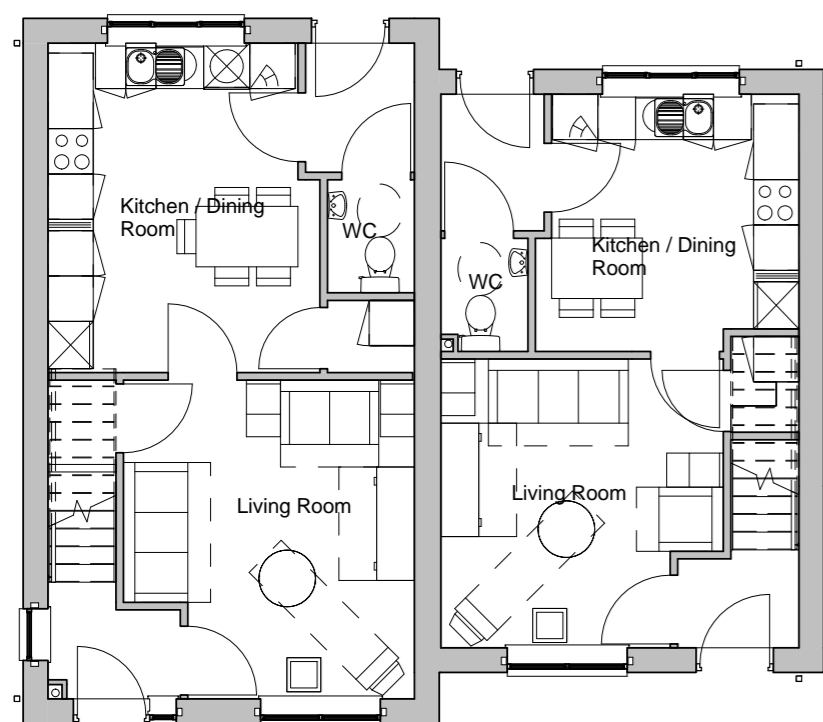

Plot 26
3B5P

Plot 25
2B4P


Ground Floor
1 : 100



Plot 25
2B4P

Plot 26
3B5P

Rear / East Elevation
1 : 100

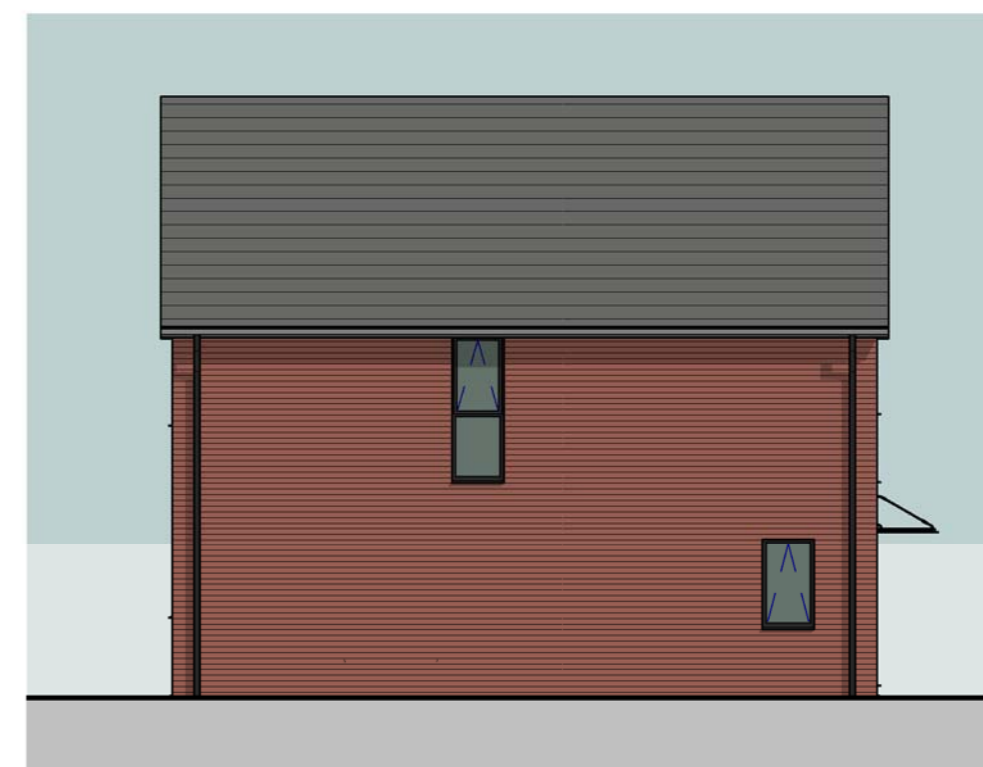

Plot 26 Side / North Elevation
1 : 100

Materials Schedule
Facing Brickwork
Through Coloured Render
Feature Cladding Boxing
Grey Concrete Roof Tiles
Black Metal Juliet Balcony's
Glass Canopy
Black UPVC Windows
Black Rainwater Goods
Black PAS 24 External Door

Plot 25 & 26 GA & Elevations

Sheerien Close,
Barnsley
Yorkshire Housing



Drawing Status	
<input type="checkbox"/> preliminary	<input checked="" type="checkbox"/> planning
<input type="checkbox"/> information	<input type="checkbox"/> tender
<input type="checkbox"/> comment	<input type="checkbox"/> construction
<input type="checkbox"/> approval	<input type="checkbox"/> record/as built
Scale @ A2	As indicated
Date	14/09/12
Drawn/Checked	RJ / JRW
Dwg.No	2121.78. 122 B

