




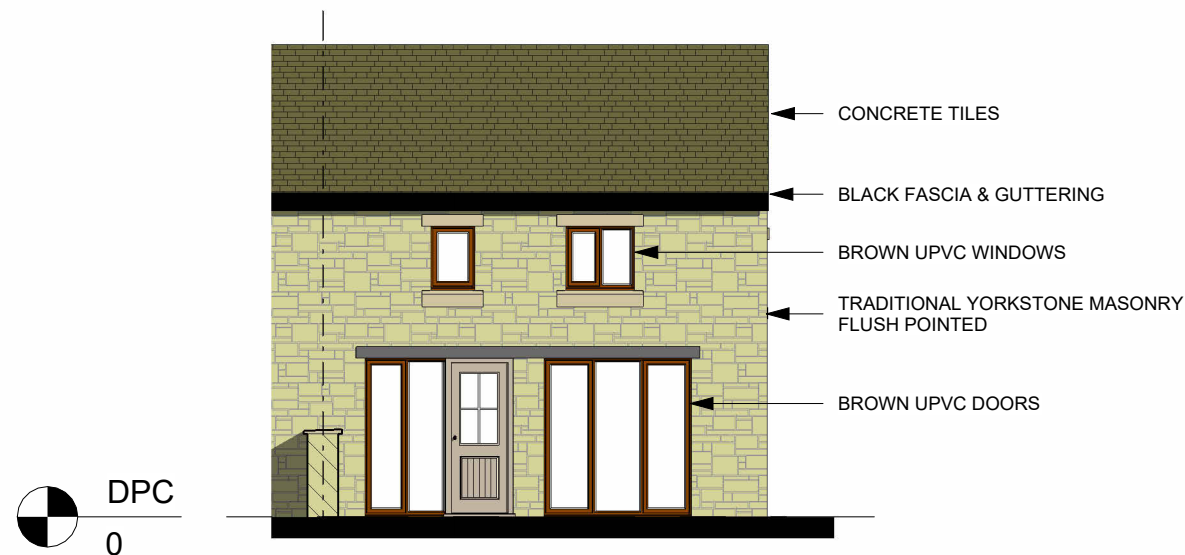


Front Elevation
1 : 100

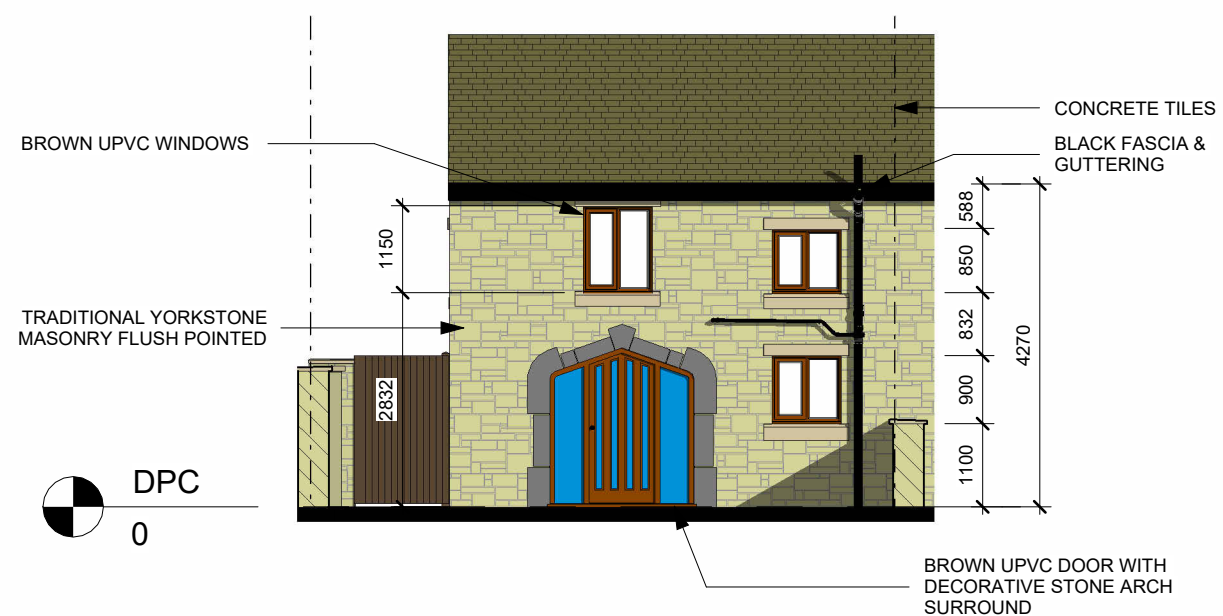


Rear Elevation
1 : 100

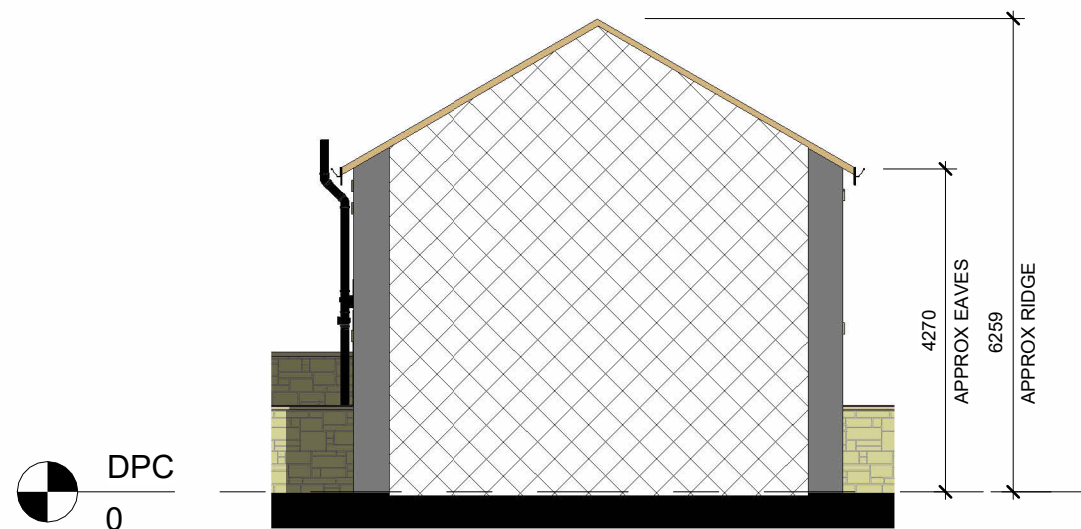

Left Side Elevation
1 : 100

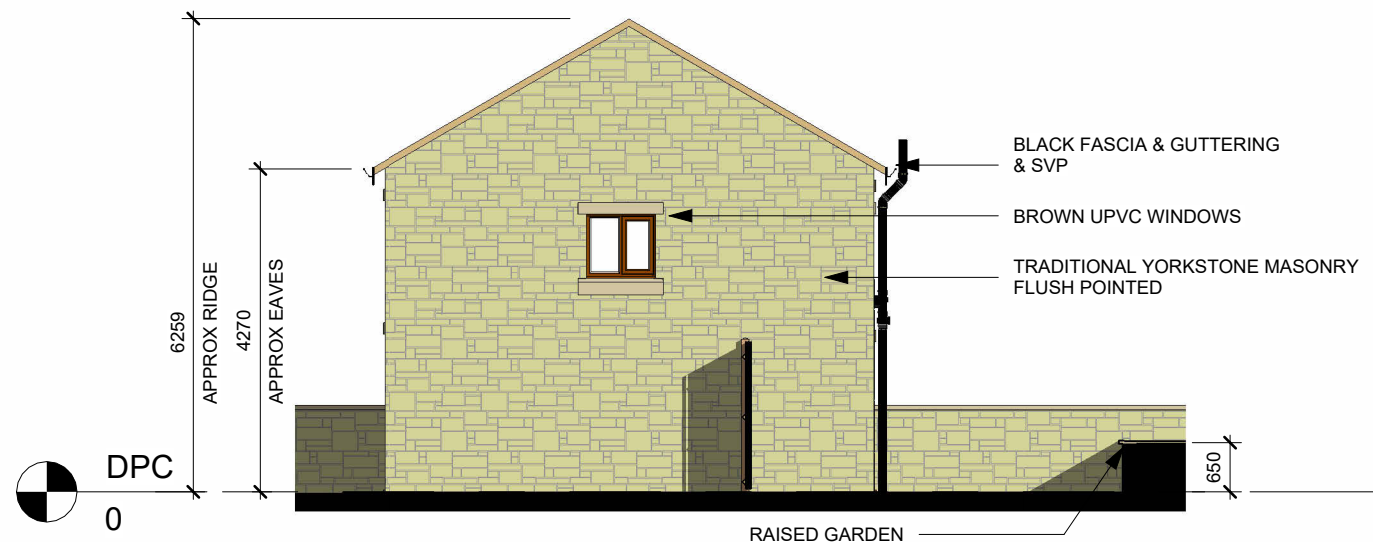

Right Side Elevation
1 : 100

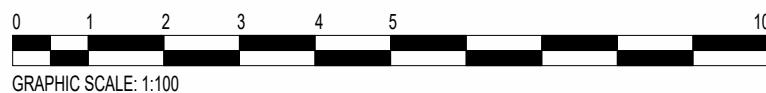

Project Title
MRS R ROBINSON
THE BARN, MITCHELL ST. SWAITHE. S70 3QF
PROPOSED EXTENSION

Drawing Title
Existing Elevations

Revision Note:		
Issued for Permitted Development		
Scale	Drawn By	Date
1 : 100	BN	26-03-25
Drawing No.	Revision	
NCBD- RBN- A101	B	

NORTH CONSTRUCTION:
DESIGN & BUILD
from conception to completion
26 Church St.
Gawber
S Yorks
S70 2RH
Tel: 01226 828972
Mob: 07974116241
<https://benorth60.wixsite.com/north>