

FITZWILLIAM STREET

SACKVILLE STREET

SUMMER LANE

STAR LANE

SHAMBLES STREET

Old Linen Court

National Tyres

Funeral Directors

Funeral Directors

Enterprise Garages

RESIDENTIAL

LOWER PLAZA


HOTEL + RESTAURANT

PLAZA

OFFICE

Cross hatched part of unit below Plaza level

a
b
c
d

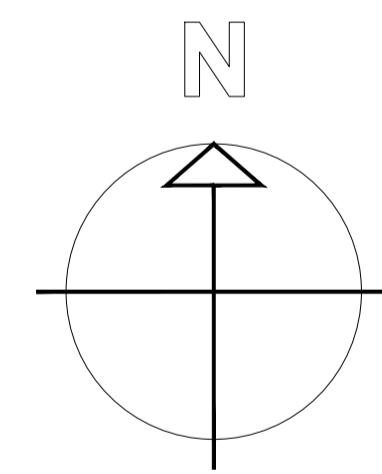

Revision



Talbot Chambers 2-6 North Church Street Sheffield S1 2DH
tel: +44(0)114 2490944 fax: +44(0)114 2490956 www.axis-architecture.com

QUEST OFFICE
LOWER PLAZA UNIT
GATEWAY PLAZA
BARNSELEY

SITE LOCATION PLAN

A1 Scale	A3 Scale	Date	Drawn By
1:250	1:500	MAR 2013	A X I S

Drawing Number
26637(00)01
PLANNING

© COPYRIGHT EXISTS ON ALL DESIGN AND INFORMATION SHOWN
DO NOT SCALE for construction and verify all dimensions prior to manufacture