



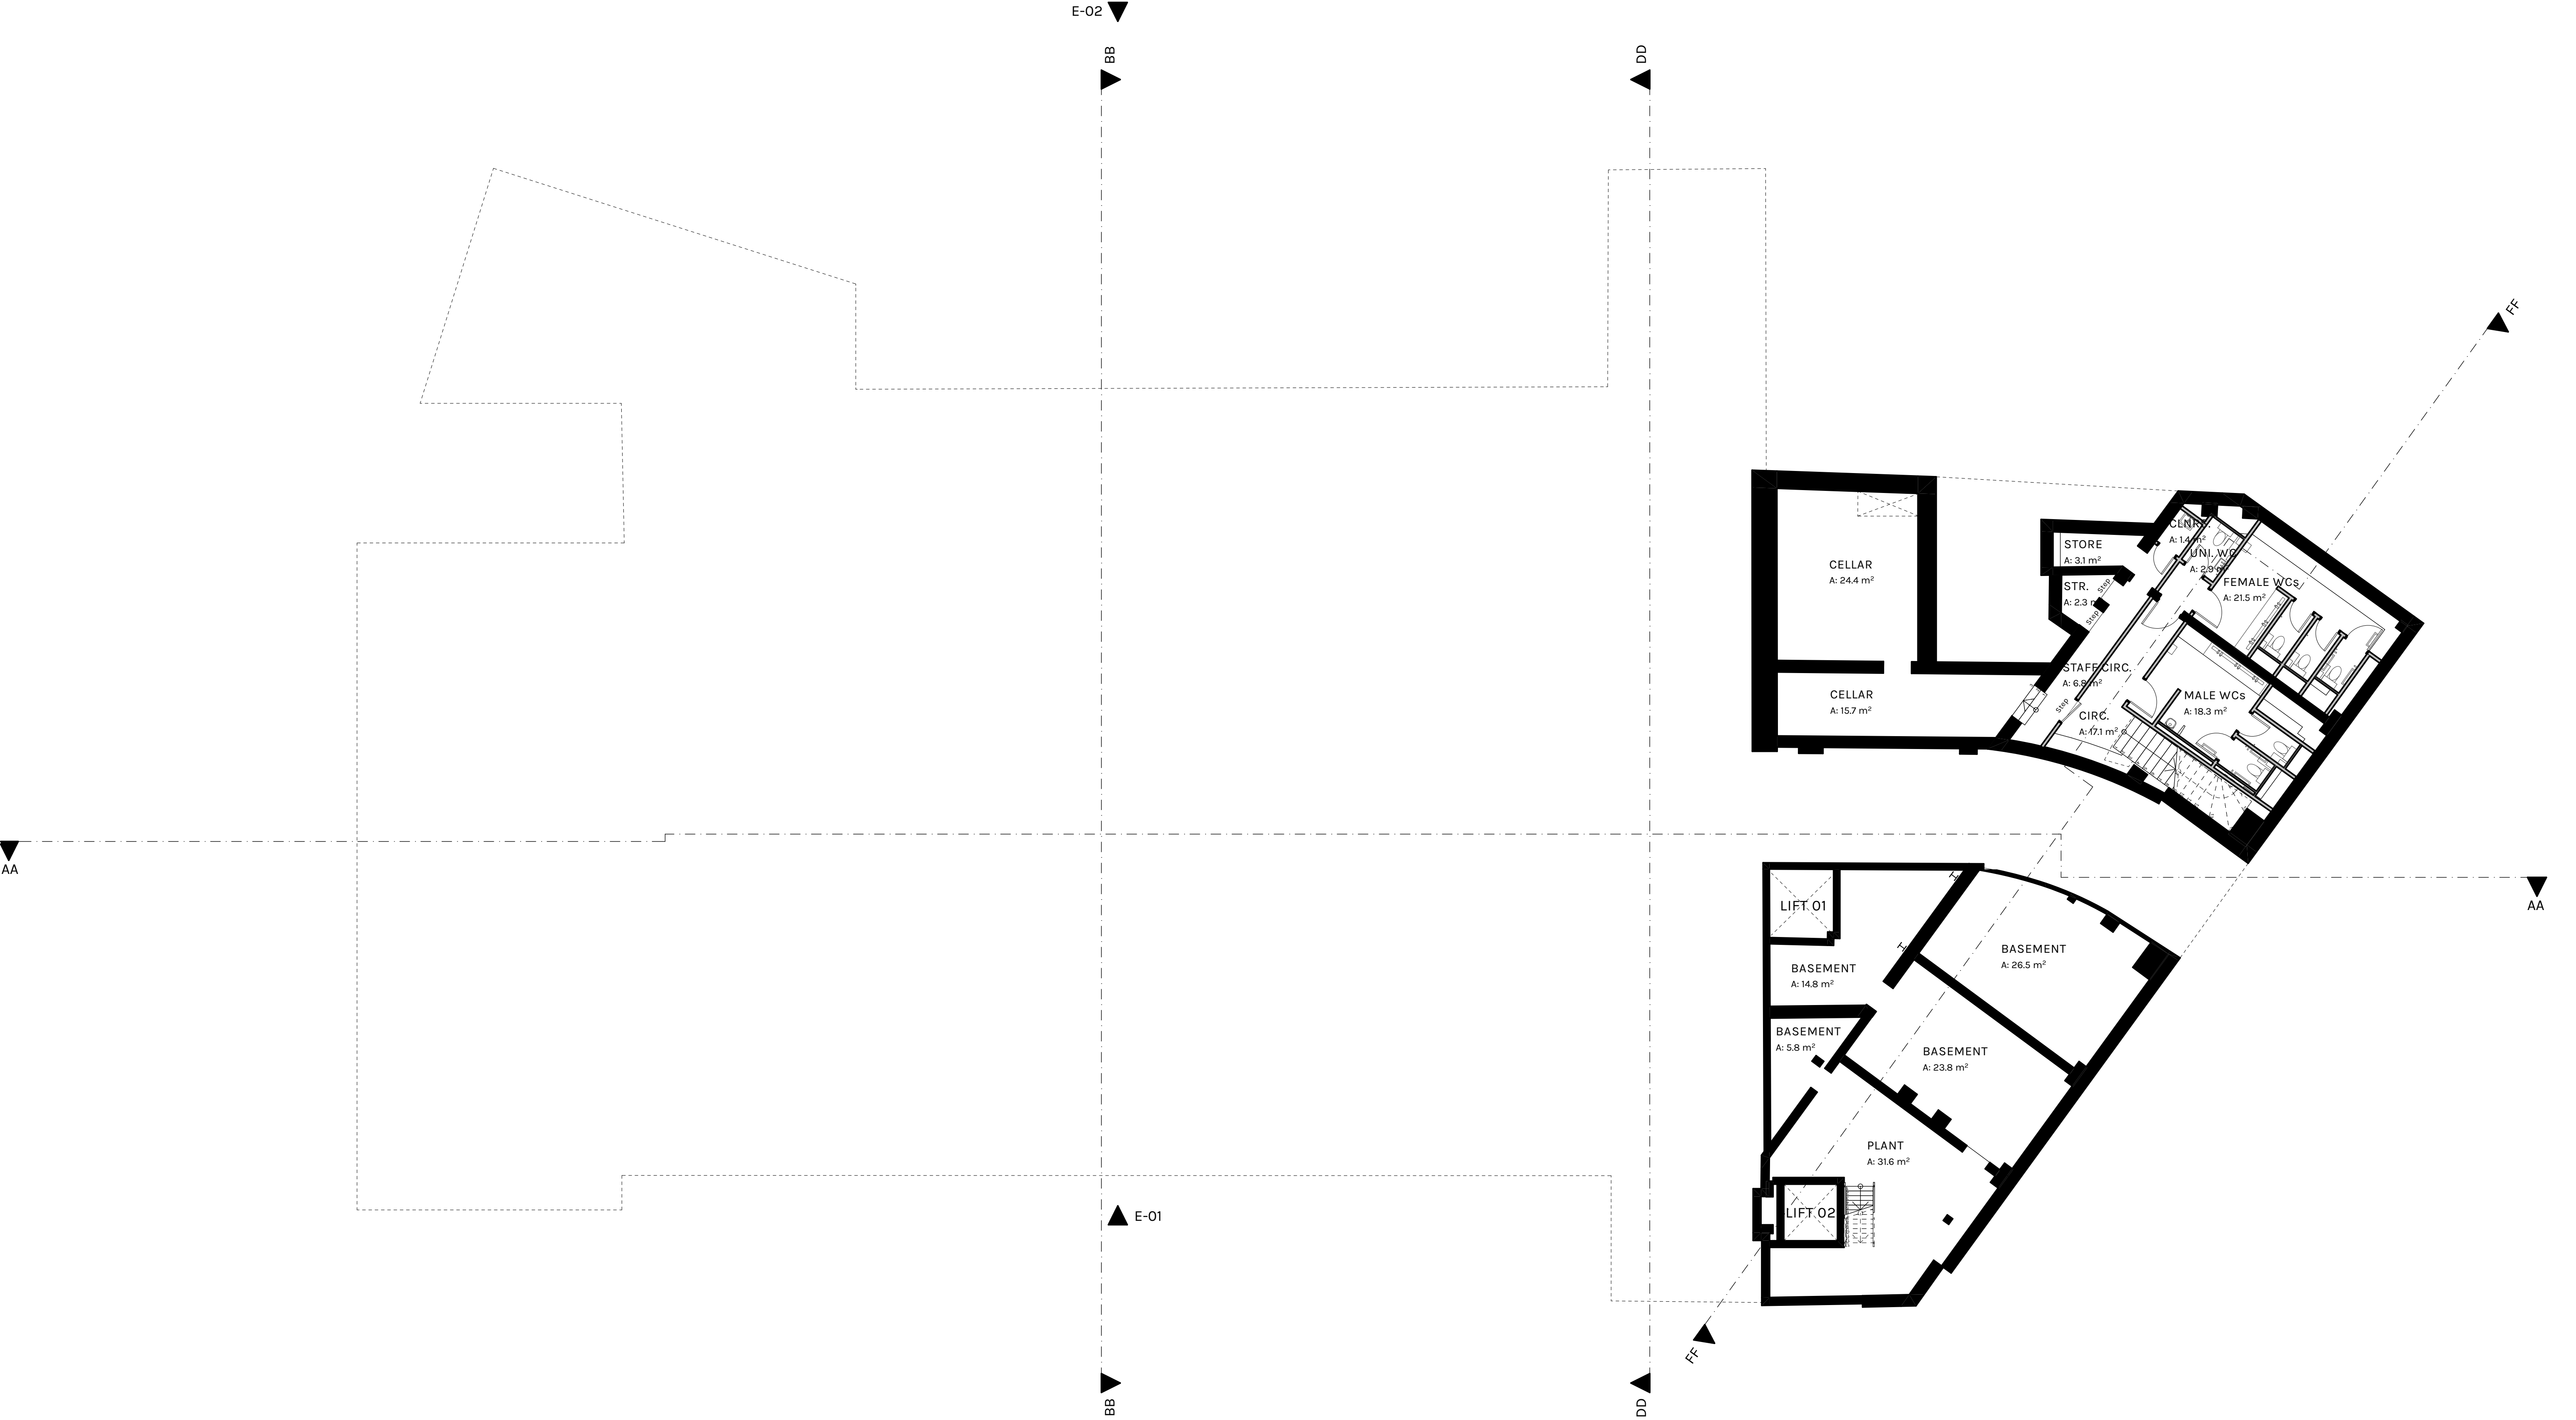

Note:

- Do not scale from this drawing.
- Drawings should be read as *Design Intent Only* unless otherwise noted in the Suitability Description as being issued for construction purposes.
- BIM modelling processes are utilised for the production of all GA level information. Any indications of construction build ups and junctions should be treated as indicative unless noted otherwise.
- Contractor to confirm all dimensions on site before commencing work.
- Immediately report any discrepancies, errors or omissions to the Originator. If in doubt ASK.

RevID	Date	Description	Status
P01	21/07/2026	Issued for information	Preliminary
P02	27/07/2026	Issued for Planning and Listed Building Consent	Planning and LBC

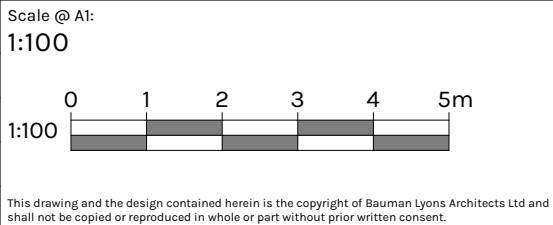

N

Client
BCE Ltd
Project
Barnsley Civic Phase 1
Project Number:
945BCP
Copyright © 2026 Bauman Lyons Architects Ltd

Drawing Title
B1 GA Proposed Phase 1
Project code
945BCP
Status:
D5
Revision:
P02
Originator
BLA
Volume
ZZ
Level
B1
Type
DR
Role
A
Number
0209
Status description:
Suitable for Approval by Statutory Authorities
Revision description:
Planning and LBC
Drawn by:
JR
Checked by:
GS

**BAUMAN
LYONS**

Bauman Lyons
Architects Ltd
100-102, 104
and 106, 108, 110
The Arcade, Barnsley
S10 2TS
© 2026 Bauman Lyons Architects Ltd