



GROUND FLOOR

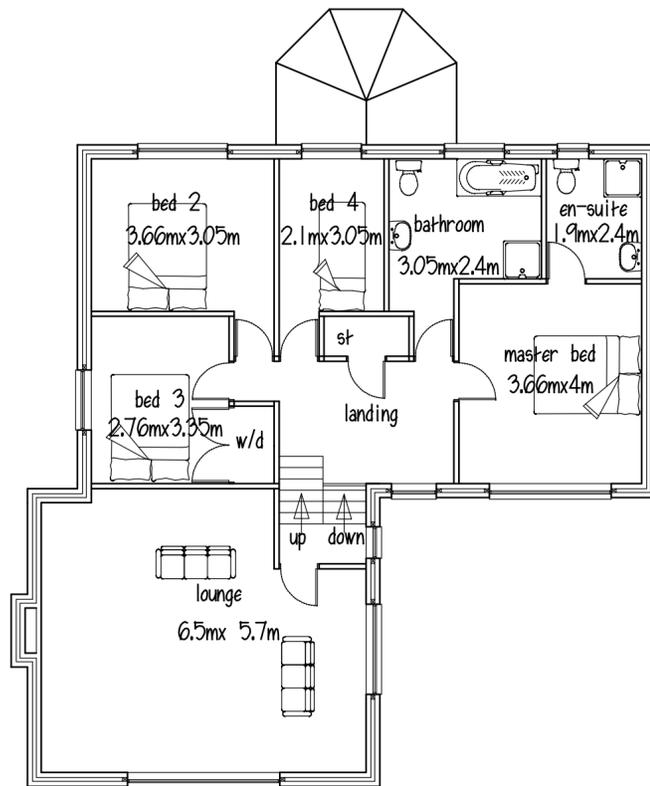

FIRST FLOOR

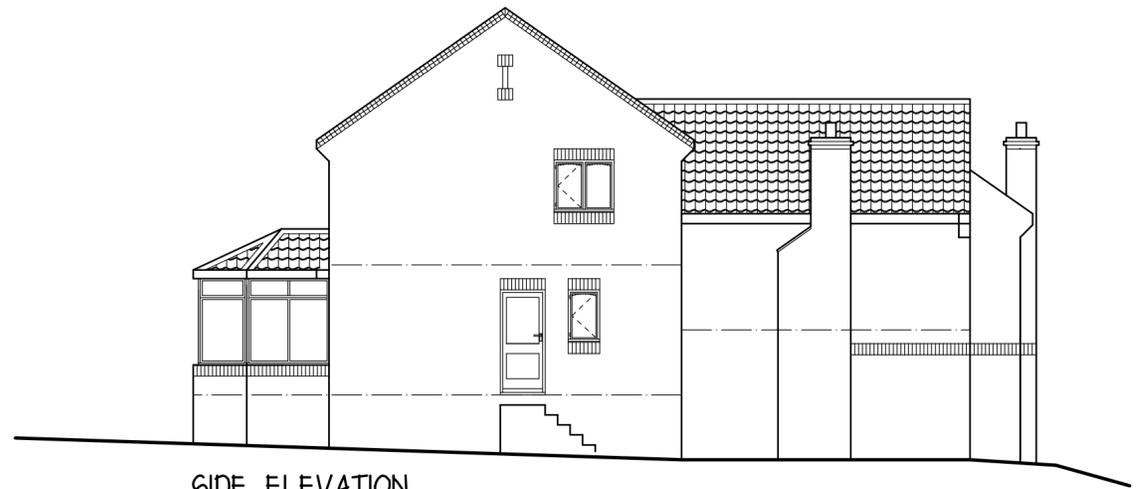


SIDE ELEVATION



REAR ELEVATION



FRONT ELEVATION

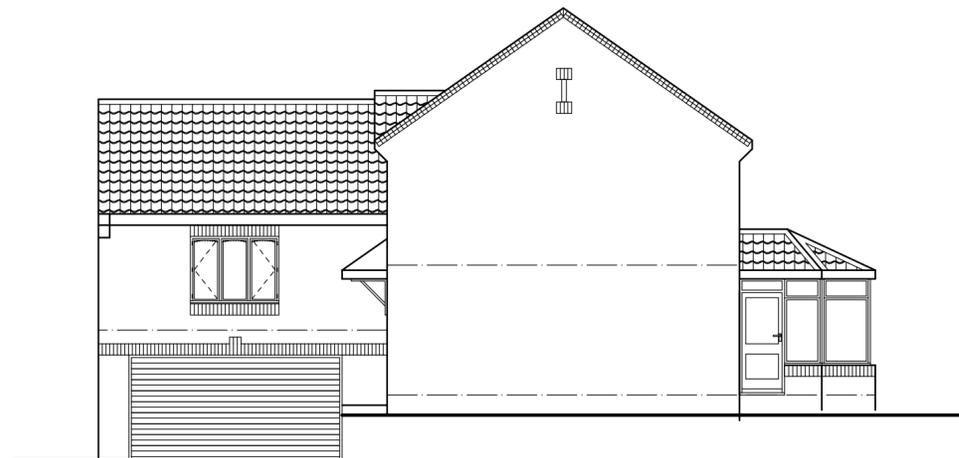

SIDE ELEVATION

PROPOSED 2No DWELLINGS
REAR OF KNOWLES STREET
PENISTONE

PLANS & ELEVATIONS

1:100@A2 MAY 13 Rev A

Peter Thompson M.B.I.A.T.
Linwood
Barnsley Road tel & fax
Dodworth 01226
Barnsley S753JR 201391