


Notes
 This drawing and the information contained therein is issued in confidence and is the copyright of Met Geo Environmental Ltd. Disclosure of this information to Third Parties and unauthorised copying or replication of this data without approval is forbidden.

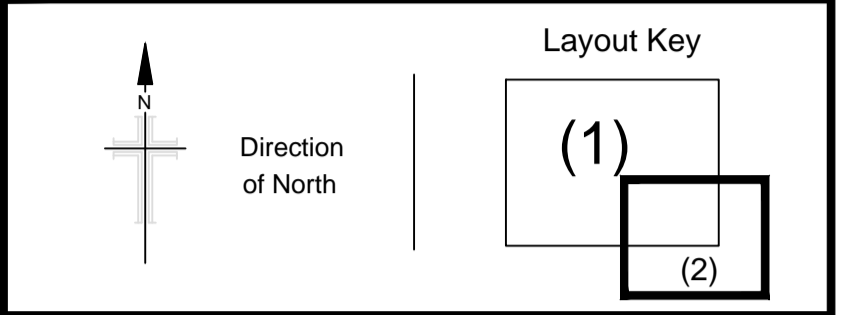

Grid : OS National Grid.
 Using the OS GPS Network and applying OSTN02 transformation and then removing the scale factor for true distances with a one-step transformation centred on S1

Datum : OS Level Datum.
 Using the OS GPS Network and applying OSGM02 National Geoid Model to obtain local area corrections.

Station Listing

Station	Easting	Northing	Level
S1	435153.499	407392.631	45.776
S2	435243.887	407327.412	45.094
S3	435191.374	407279.007	45.277

KEY

AIR VALVE	AV	KERB OUTLET	KO
BENCH MARK	BM	LAMP POST	LP
BIN	BN	MANHOLE (CIRCULAR)	MH C
BOLLARD	BOL	MANHOLE (RECTANGULAR)	MH R
BORE HOLE	BH	MANHOLE (TRIANGULAR)	MH T
BRITISH TELECOM COVER	BT	MARKER POST	MP
BUS STOP	BUS	GULLY	GU
CABLE TV COVER	CATV	RODDING EYE	RE
CABLE TV SUPPLY	CA	SIGN POST	SP
COLUMN	COL	TELECOM COVER	TEL C
EARTHING POINT	ER	TELEGRAPH POLE	TP
ELECTRICITY COVER	ELEC	THRESHOLD LEVEL	THL
ELECTRICITY POLE	EP	TRAFFIC LIGHT	TL
FIRE HYDRANT	FH	TRIAL PIT	TPIT
GAS VALVE	GAS	WASH OUT	WO
GATE	G	WATER METER	WM
INSPECTION COVER (CIRCULAR)	IC C	WATER STOP COCK	WSC
INSPECTION COVER (RECTANGULAR)	IC R	WATER STOP VALVE	WSV
DROPPED KERB	DK	CHAMBER BASE LEVEL	CHL
COVER LEVEL	CL	WATER SURFACE LEVEL	WTL
INVERT LEVEL	IL	UNABLE TO MEASURE	UTM
UNABLE TO RAISE	UTR		
GIRTH OF TREE TRUNK	G	DIAMETER OF TREE TRUNK	D
HEIGHT TO TOP OF TREE CANOPY	H	MULTI BOLE TREE	MB

Rev	Date	Drawn	Description	Check
-	--/--/----	--	--	--

Southgate House
 Pontefract Road T: +44 [0] 1132 008 900
 Stourton F: +44 [0] 1132 008 901
 Leeds E: admin@metgeoenvironmental.com
 West Yorkshire W: www.metgeoenvironmental.com
 LS10 1SW

Client
 THE HARRIS PARTNERSHIP

Site
 OLD MILL LANE
 BARNSELEY

Title
 TOPOGRAPHICAL SURVEY
 2D

Surveyed	BG, MD, MC	Drawn	MD, MC
Chk.	DA	Date	27/03/2015
Scale	[A1 Sheet] 1/200	DWG Ref (Layout No)	12111-723_2DT (2)
Job No	12111-723	Status	FINAL
		Rev	0