

29642

3C UK

The Works Signage V2

August 2021

GET SEEN.
GET THE EDGE.



**LEADING
EDGE**
SIGNAGE & GRAPHICS

www.leadingedgesignage.co.uk

JOB NUMBER	29642
CLIENT	3C UK
PAGE 1 of 5	13/08/2021


High Level Signage



Entrance Sign and Cladding



Facade Sign

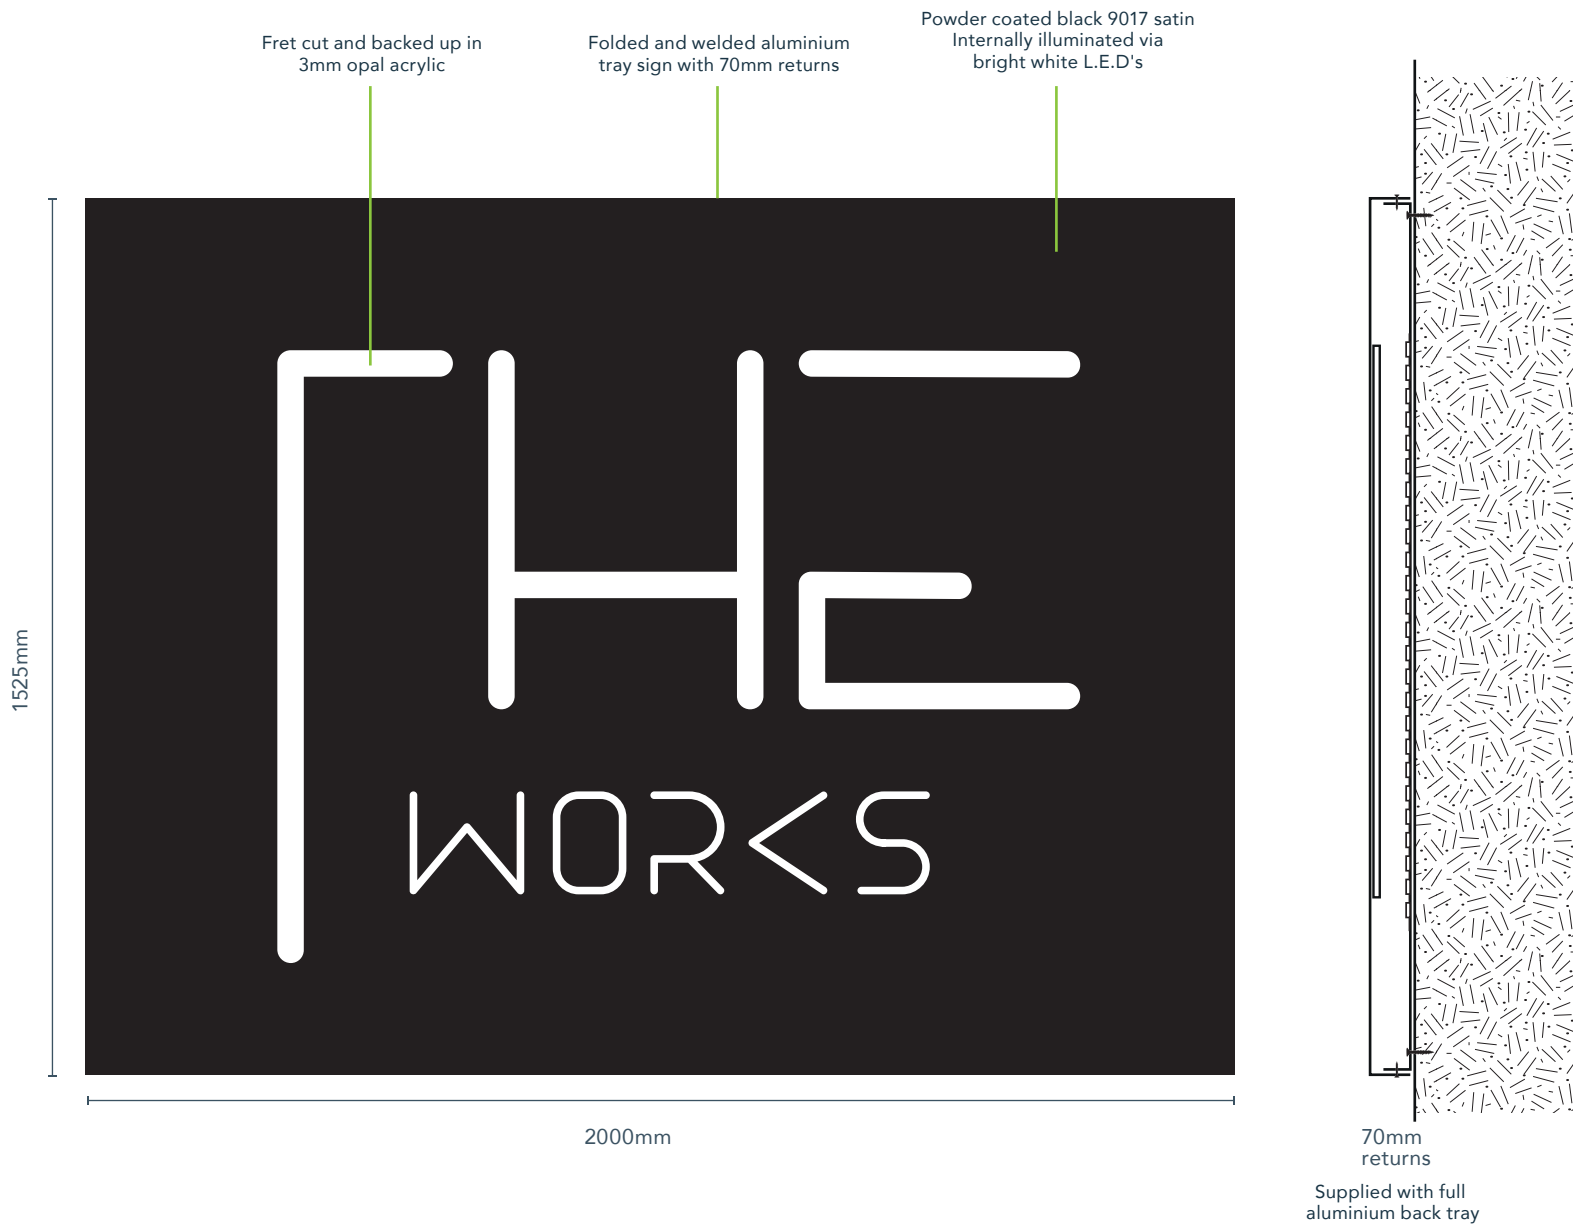

JOB NUMBER	29642
CLIENT	3C UK
PAGE 2 of 5	13/08/2021

SPECIFICATION

ITEM A - 1 FACADE SIGN
Size: 2000mm x 1525mm

Folded and welded aluminium
tray sign with 70mm returns

Fret cut and backed up in
3mm opal acrylic

Powder coated black
Internally illuminated via
bright white L.E.D's

Supplied with full aluminium
back tray


COLOURS

RAL 9017 Satin

LEADING
EDGE
SIGNAGE & GRAPHICS

www.leadingedgesignage.co.uk
01274 855850

Entrance Sign

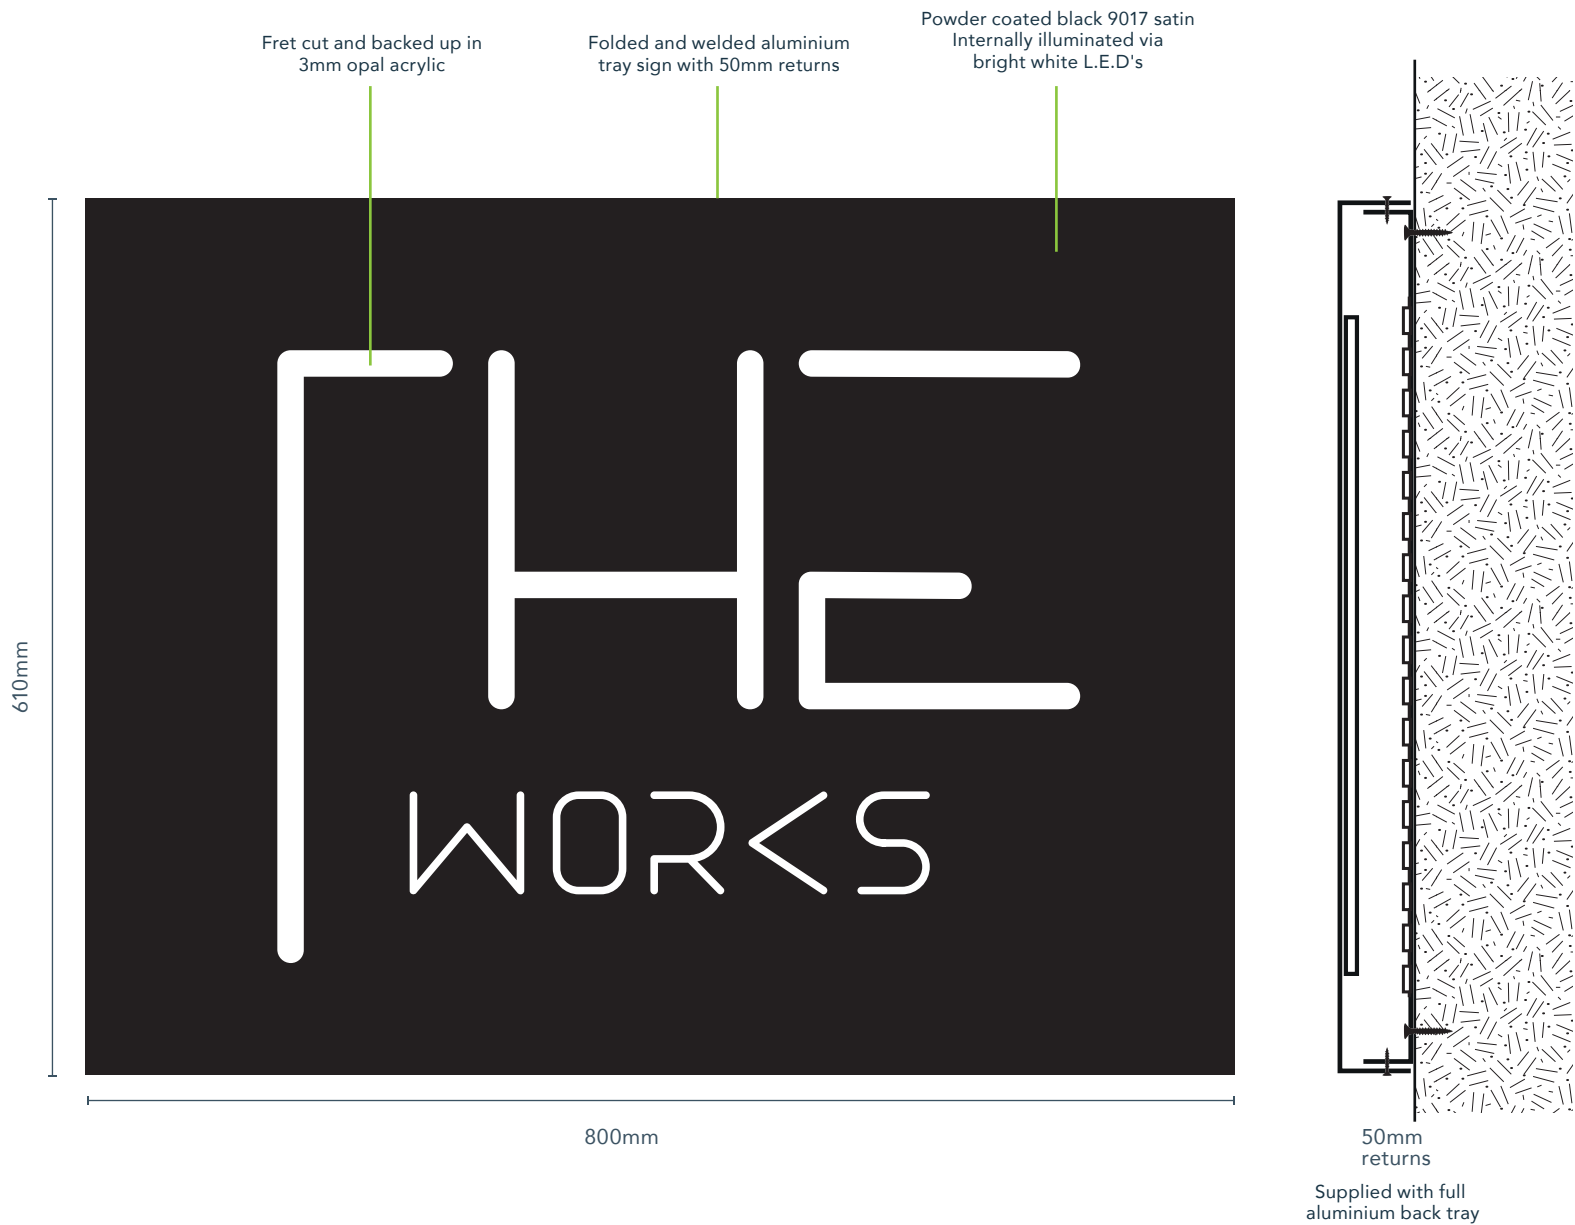

JOB NUMBER	29642
CLIENT	3C UK
PAGE 3 of 5	13/08/2021

SPECIFICATION

ITEM B - 1 ENTRANCE SIGN
Size: 800mm x 610mm

Folded and welded aluminium tray sign with 50mm returns

Fret cut and backed up in 3mm opal acrylic

Powder coated black
Internally illuminated via bright white L.E.D's

Supplied with full aluminium back tray

COLOURS


RAL 9017 Satin



**LEADING
EDGE**
SIGNAGE & GRAPHICS

www.leadingedgesignage.co.uk

01274 855850

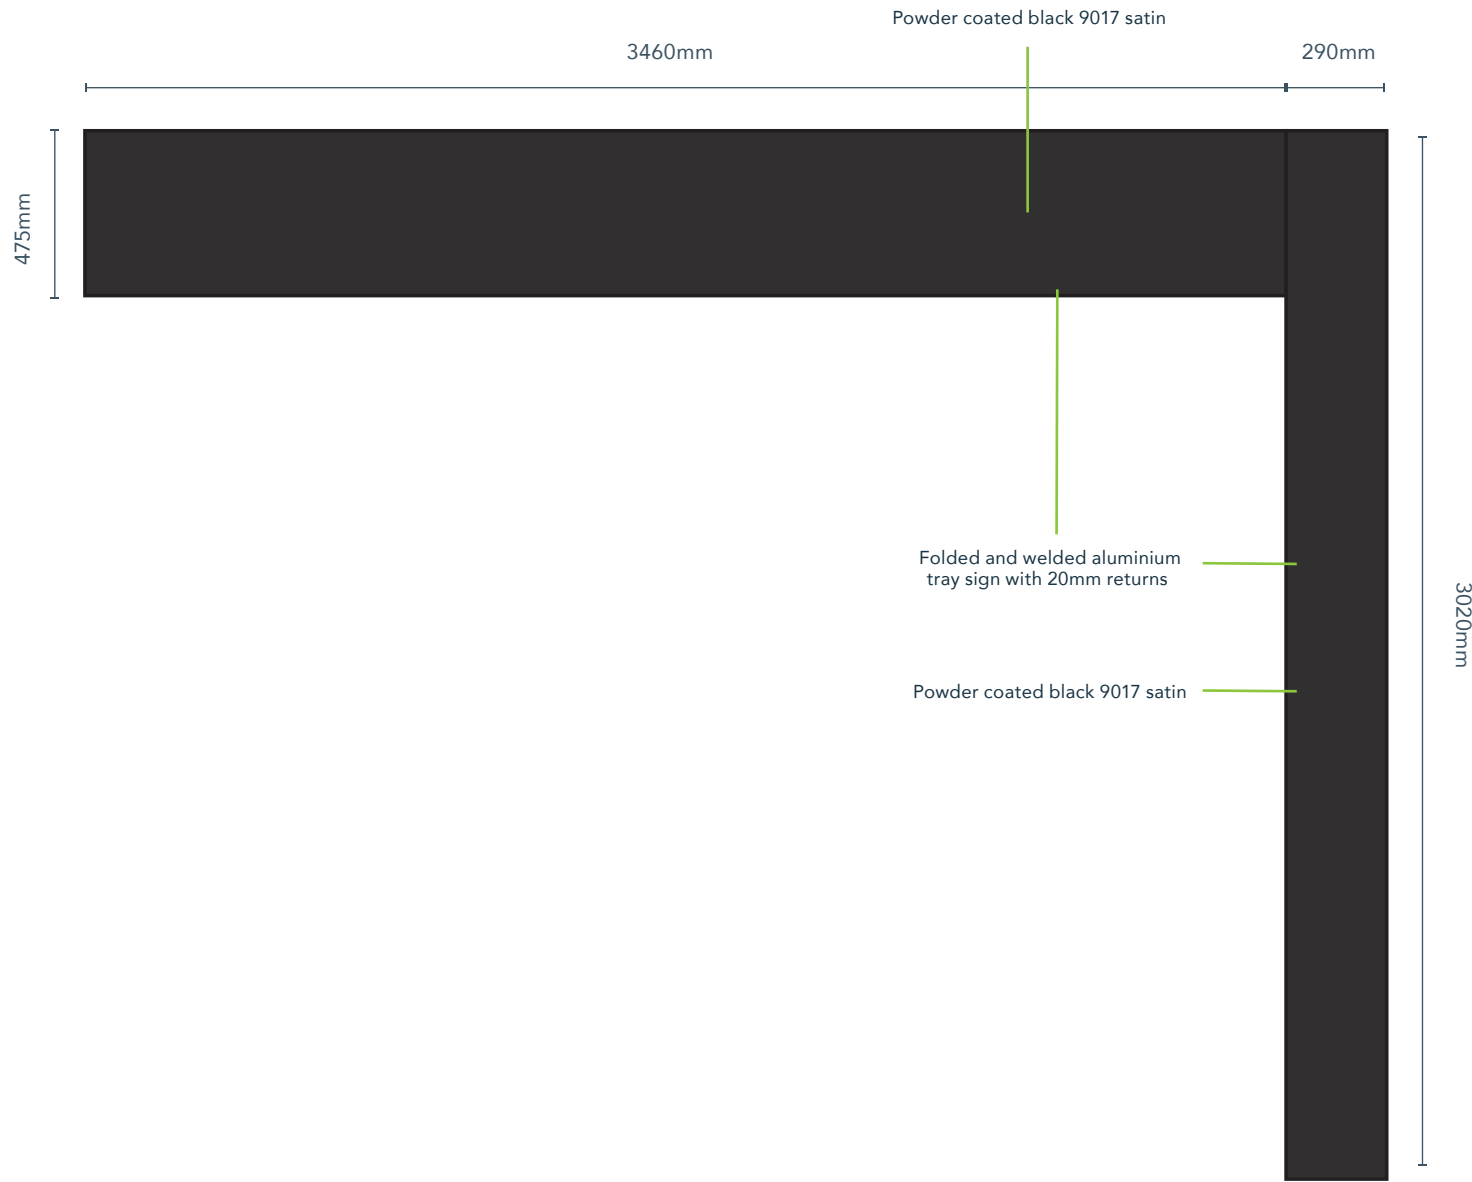

JOB NUMBER	29642
CLIENT	3C UK
PAGE 4 of 5	13/08/2021

SPECIFICATION

ITEM C 1 CLADDING PANELS

Size:
3460mm x 475mm
290mm x 3020mm

*Panels to be in two sections
with discreet joining strip due
to size*

Folded and welded aluminium
tray sign with 20mm returns
Powder coated black

Supplied with aluminium
fixing angle

COLOURS

RAL 9017 Satin



**LEADING
EDGE**
SIGNAGE & GRAPHICS

www.leadingedgesignage.co.uk
01274 855850

JOB NUMBER	29642
CLIENT	3C UK
PAGE 5 of 5	13/08/2021

SPECIFICATION

ITEM D - 1 CLADDING PANEL
- R/H/S OF DOOR


Size: 980mm x 2495mm with
75mm return (See survey for
reference)

Folded aluminium tray sign
Powder coated black

All corners sealed with black
silicon

COLOURS

RAL 9017 Satin

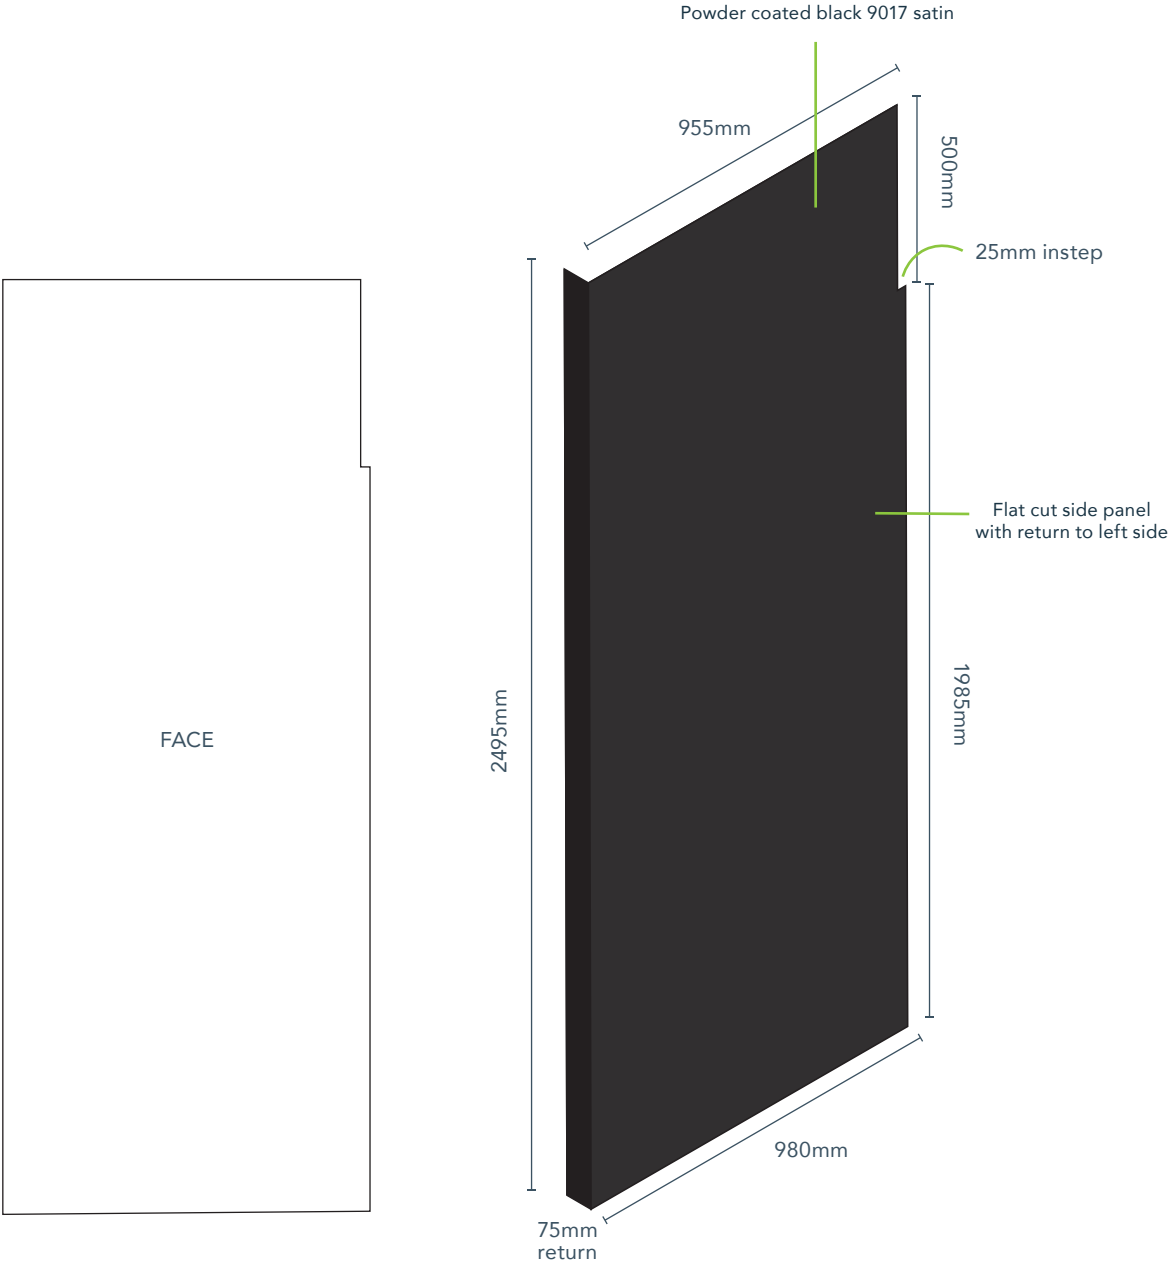

LEADING
EDGE
SIGNAGE & GRAPHICS

www.leadingedgesignage.co.uk
01274 855850