


SK001 - Refuse Vehicle Swept Path Analysis
Scale 1:200 @ A3

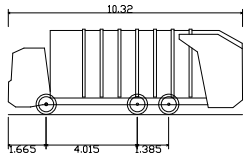

Phoenix 2 Duo Recycler (P2-12W with Elite 6x4 chassis)
Overall Length 10.320m
Overall Width 2.530m
Overall Body Height 3.756m
Min Body Ground Clearance 0.309m
Track Width 2.530m
Lock to lock time 4.00s
Kerb to Kerb Turning Radius 9.450m

