

Light grey roof tiles to match existing

New dark grey windows

Black metal railings

Velux Cabrio Balcony windows

AOV rooflight to common stair

Existing lintels retained

Recessed smooth ashlar stone infill panel between windows

Dashed line represents street level

Existing basement windows retained

1

Proposed Front Elevation
Scale: 1:100

Light grey roof tiles to match existing

New dormer window with vertical tile cladding to match roof

Existing lintels retained

Recessed smooth ashlar stone infill panel between windows


Existing openings retained

New concrete stair with stone cladding and black metal railings

Existing openings retained

2

Proposed Rear Elevation
Scale: 1:100

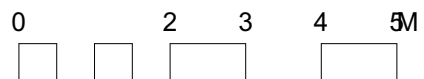

DO NOT SCALE FROM DRAWINGS.

Client

:

Address

: Former Chapel, Adj. 4
Spring Row, Cote Ln.
Thurgoland, S35 7AE

Project

: 2207 Cote Lane

Drawing

: Proposed Front &
Rear Elevations



E: rachel@rldmstudio.co.uk
T: 07595603049

Scale

: 1:100 @ A3

Date

: 28/11/2024

Dwg No.

2207-RLDM-00-DR-A-00200

Rev.: P05