


REVISIONS		
Date	Description	By

Legend:

- Ownership Boundary
- Application Area
- Access Road

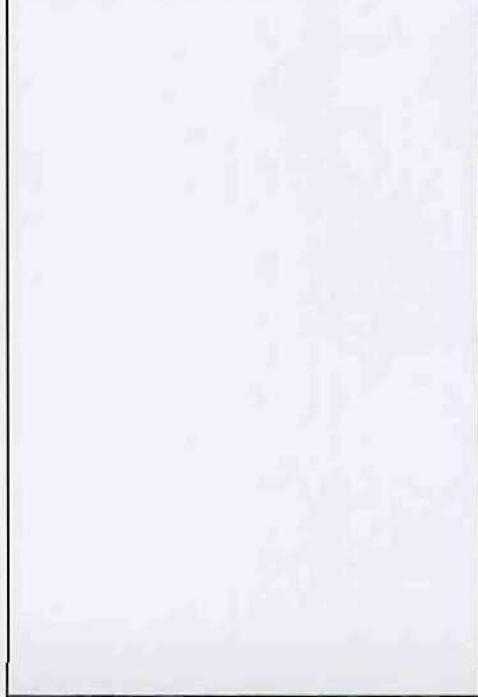

FGB Fennell, Green & Bates
MEASURING ENGINEERS, SURVEYORS & ENVIRONMENTAL CONSULTANTS

FENNELLS, GREEN & BATES
 25 Smyth Street
 Wakefield
 West Yorkshire
 WF1 1ED
 Tel - 01924 372197
 Fax - 01924 385559
 e-mail - fgb@fgb-surveyors.co.uk

Client
Naylor Clayware Ltd
 Clough Green
 Cawthorne
 Barnsley
 S75 4AD

Job Title
BANKSWOOD

Project Title
Planning Application


Scale	Date	Drawn by	Checked
1:2500	June 2008	PS	JC

Dwg. title
Location Plan showing application and ownership areas

DWG No. **BW/2008** Job no. **02** Rev.

18 JUL 2008
 Barnsley Metropolitan Borough Council
 Corporate Mail Room

PLOT SIZE: A2. PLOT SCALE: 1:TYPE SCALE HERE

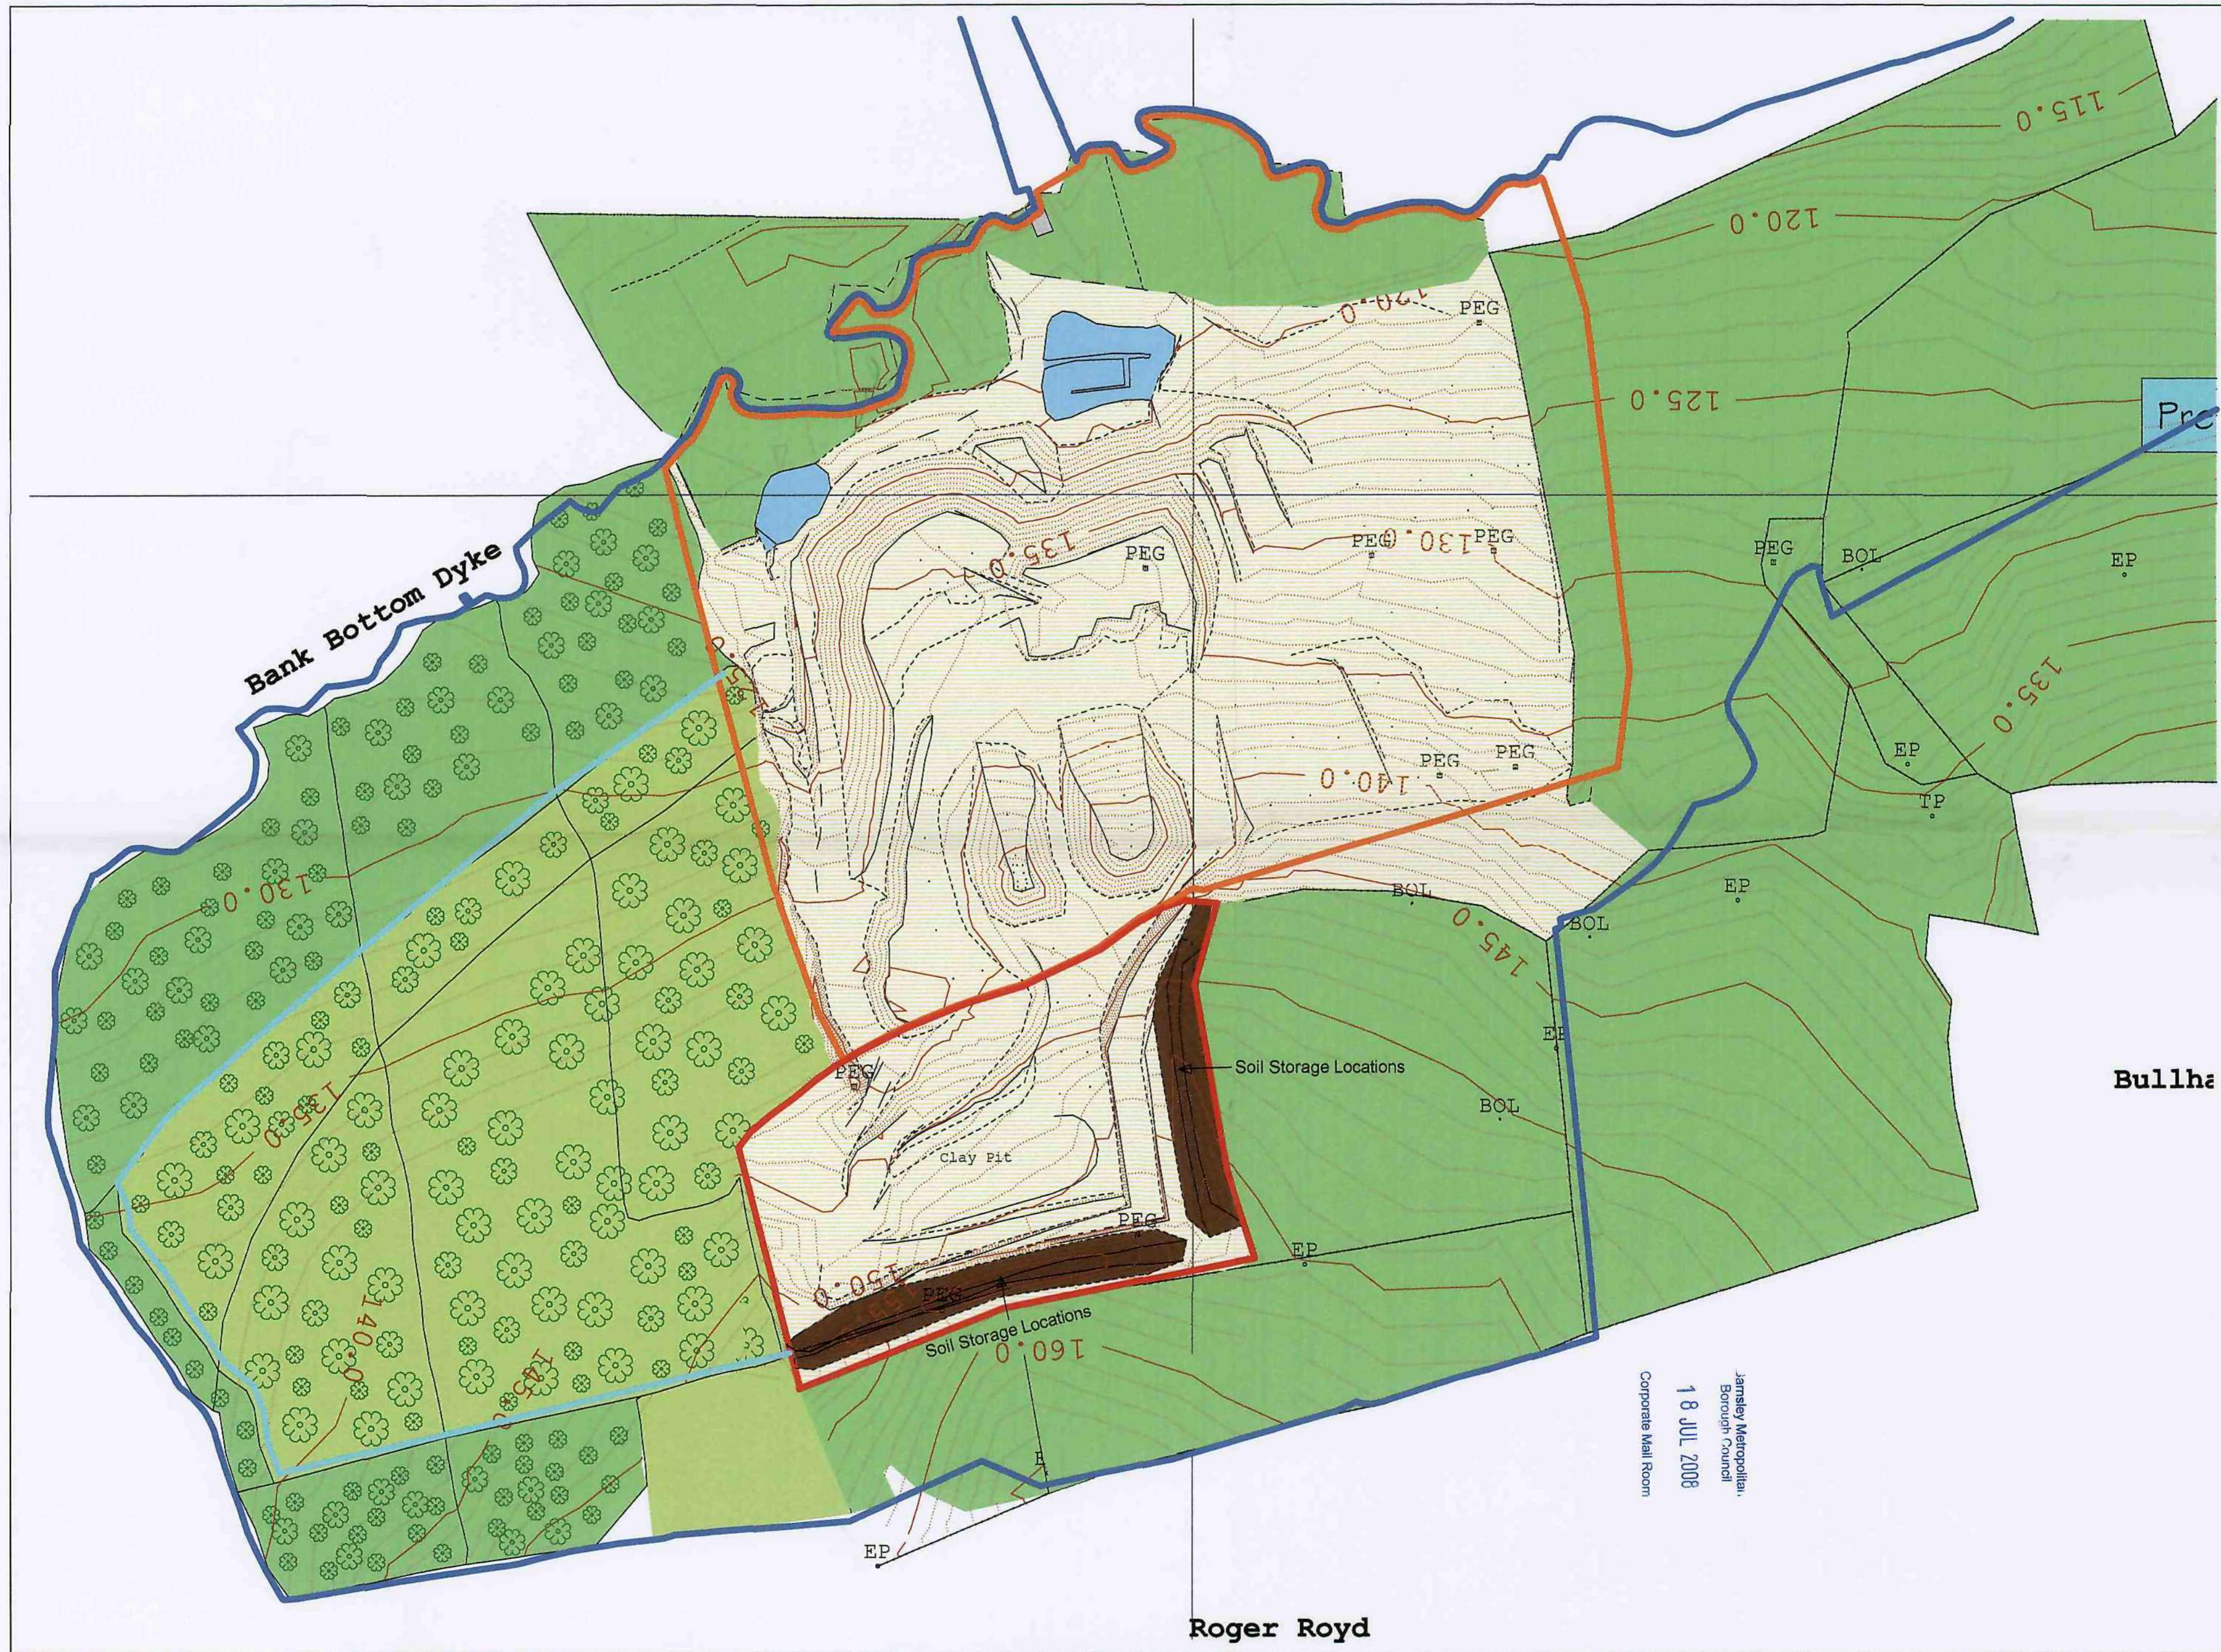

REVISIONS		
Date	Description	By

- Legend:
- Ownership Boundary
 - Application Area
 - Waste Disposal Licence Area
 - Extension Area



FG B Fennell, Green & Bates
FIELD SURVEYORS, SURVEYORS & LANDSCAPE ARCHITECTS

FENNELL, GREEN & BATES
 25 Smyth Street
 Wakefield
 West Yorkshire
 WF1 1ED
 Tel - 01924 372197
 Fax - 01924 385559
 e-mail - fgb@fgb-surveyors.co.uk

Client
Naylor Clayware Ltd
 Clough Green
 Cawthorne
 Barnsley
 S75 4AD

Job Title
BANKSWOOD

Project Title
Planning Application

Scale	Date	Drawn by	Checked
1:1250	June 2008	SW	JC

Dwg. title
**Existing site layout showing
 ownership and licence areas**


DWG No. **BW/2008** Job no. **03** Rev.

PLOT SIZE: A2 PLOT SCALE: 1:1 TYPE SCALE: HERE

Bullha


Roger Royd

Jansley Metropoli.
 Borough Council
 18 JUL 2008
 Corporate Mail Room

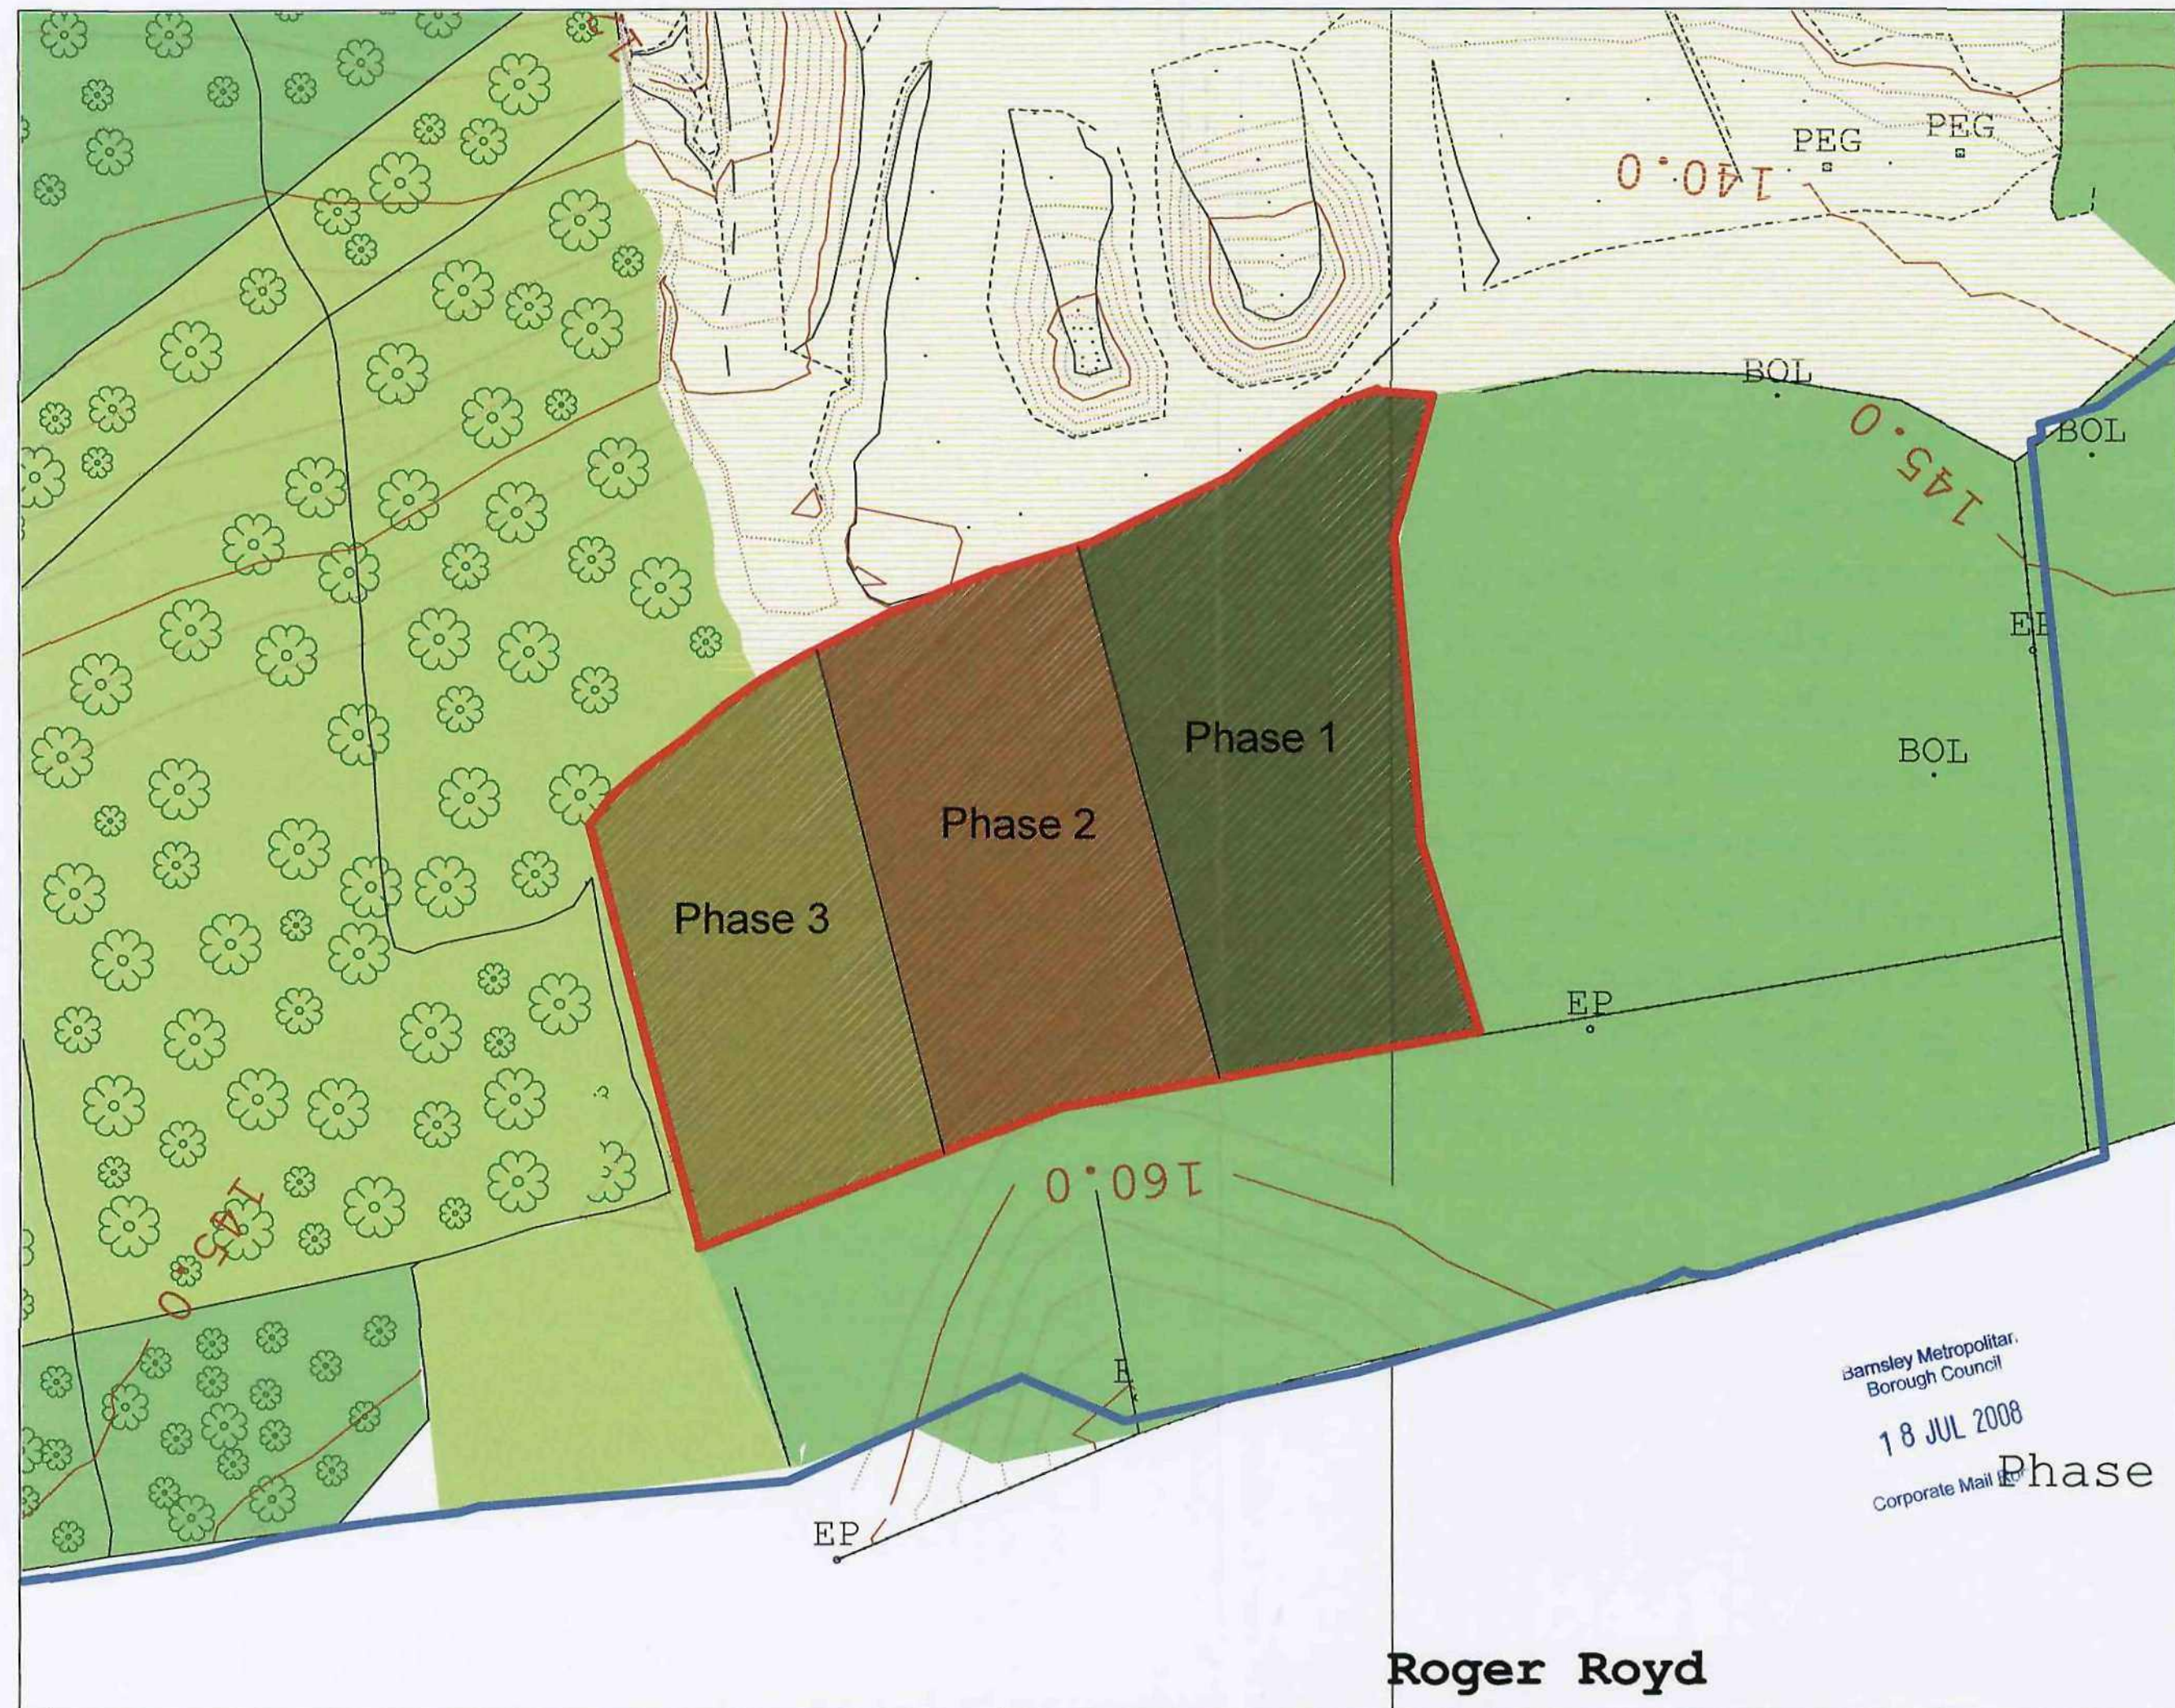

REVISIONS		
Date	Description	By

Legend	
—	Planning Permission Boundary
—	Local Council Control Boundary
—	Top of Green
—	Top of Green No
—	Bottom of Green
—	Field
—	Track
—	Phase 1
—	Phase 2
—	Phase 3
—	Electricity Pylon
—	Telephone Pole
—	Water Pipe
—	Gas Pipe
—	Drain
—	Water Level
—	Tree Breakdown

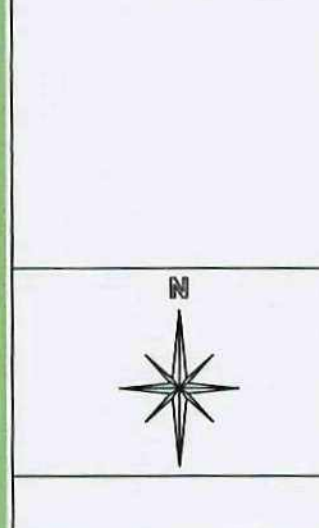

FENNELL GREEN & DATES
 33 South Street
 Walsby
 Ward Yorkshire
 WF1 1ED
 Tel: 01924 372197
 Fax: 01924 365558
 e-mail: fgd@fgh-surveyors.co.uk

Client
 Naylor Clayware Ltd
 Clough Green
 Cawthorne
 Barnsley
 S75 4AD

Job Title
 Bankswood

Project Title
 Planning Application


Scale	Date	Priority	Checked
1:1000	June 2008	PS	

Drawn by
 Phasing Plan

Drawn by
 BW/2008 04 00

Barnsley Metropolitan
 Borough Council
 18 JUL 2008
 Corporate Mail

Roger Royd

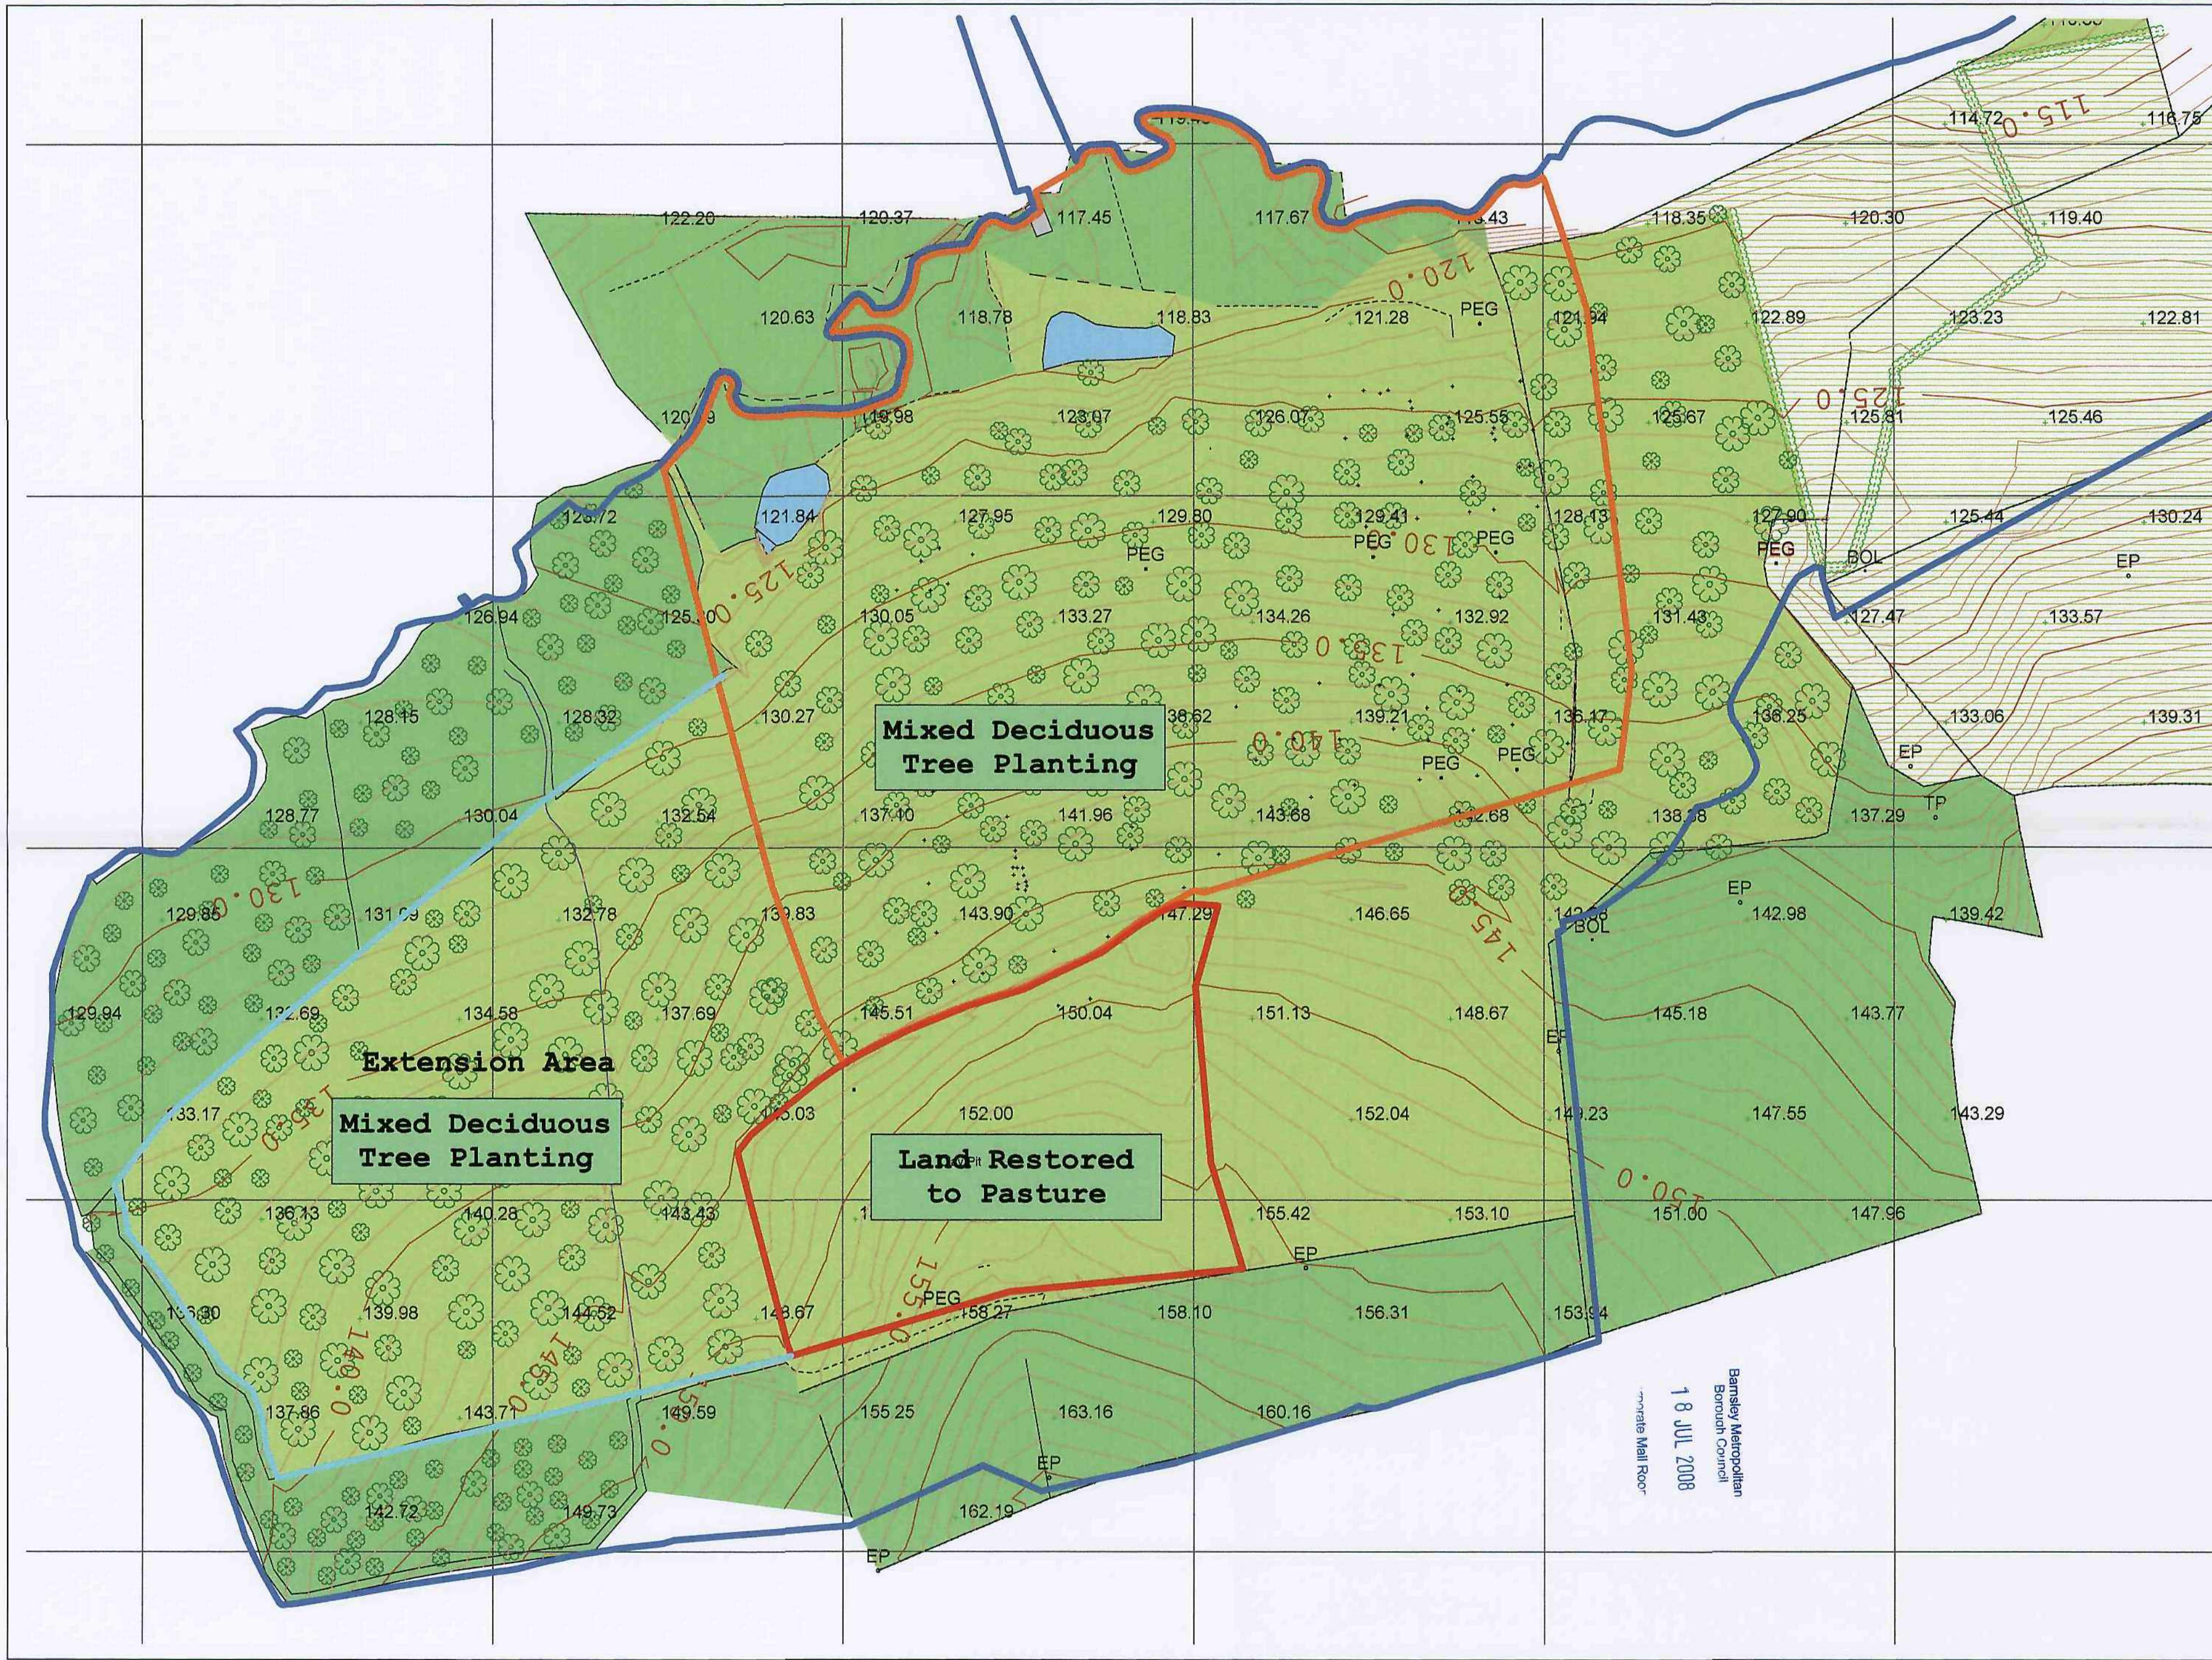

REVISIONS		
Date	Description	By

Legend:

- Ownership Boundary
- Application Area
- Waste Disposal Licence Area
- Extension Area



FGB Fennell, Green & Bates
Mining Engineers, Surveyors & Environmental Consultants

FENNELL, GREEN & BATES
 25 Smyth Street
 Wakefield
 West Yorkshire
 WF1 1ED
 Tel - 01924 372197
 Fax - 01924 385559
 e-mail - fgb@fgb-surveyors.co.uk

Client:
Naylor Clayware Ltd
 Clough Green
 Cawthorne
 Barnsley
 S75 4AD

Job Title
BANKSWOOD

Project Title
Planning Application

Scale	Date	Drawn by	Checked
1:1250	June 2008	SVV	JC

Drawn by
Final restoration layout showing ownership and licence areas

DWG No.	Job No.	Rev.
BW/2008	05	

PLOT SIZE: A2, PLOT SCALE: 1 TYPE SCALE HERE

Barnsley Metropolitan
 Borough Council
 18 JUL 2008
 "Merrill Hall Roof"

