





FRONT ELEVATION




REAR ELEVATION

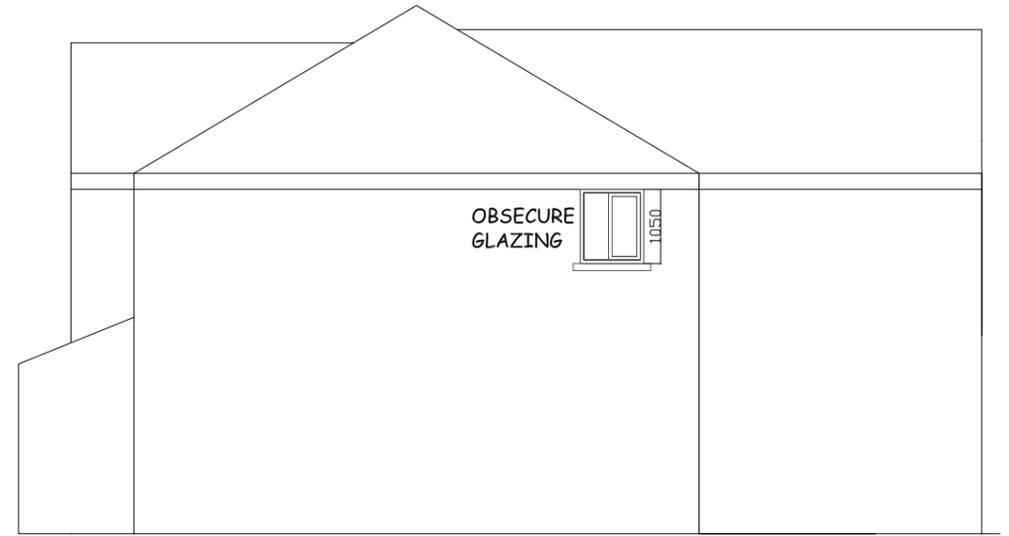


RIGHT HAND SIDE ELEVATION

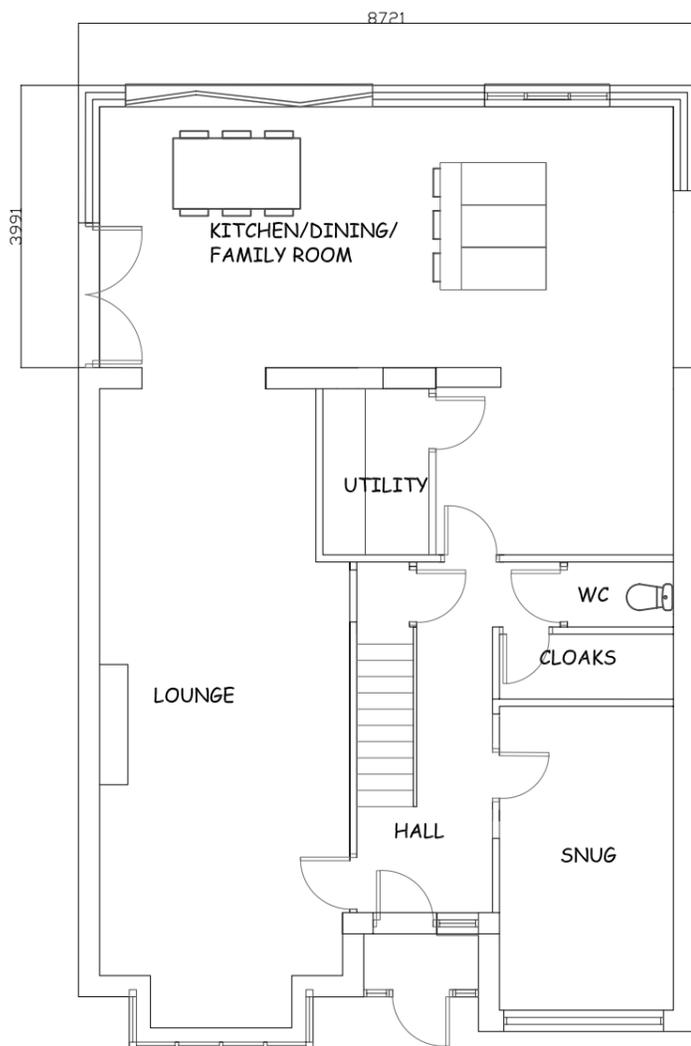

GROUND FLOOR PLAN

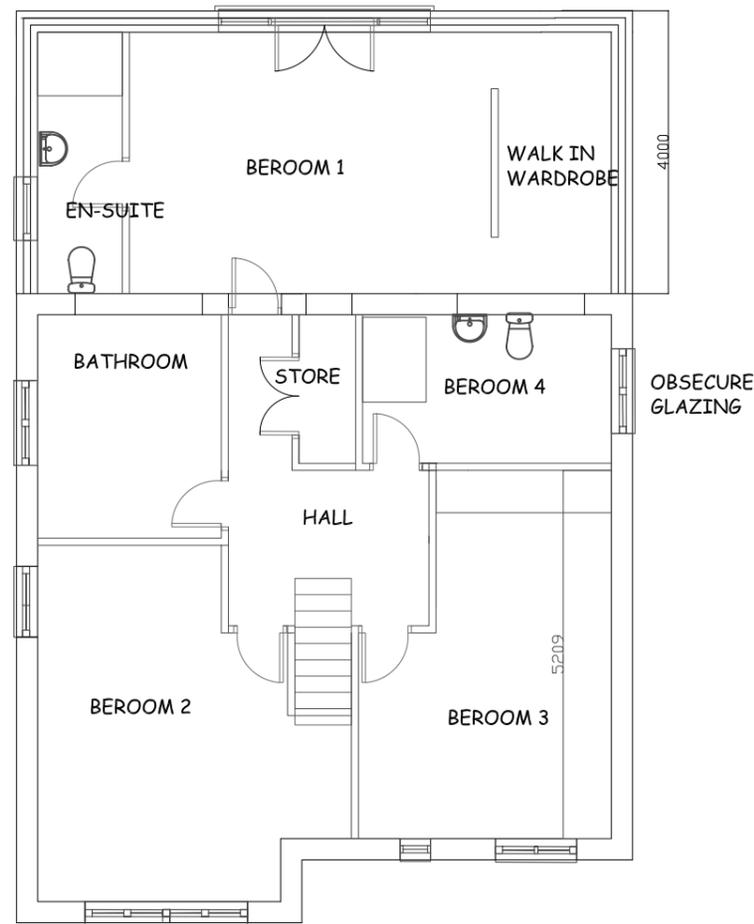

FIRST FLOOR PLAN

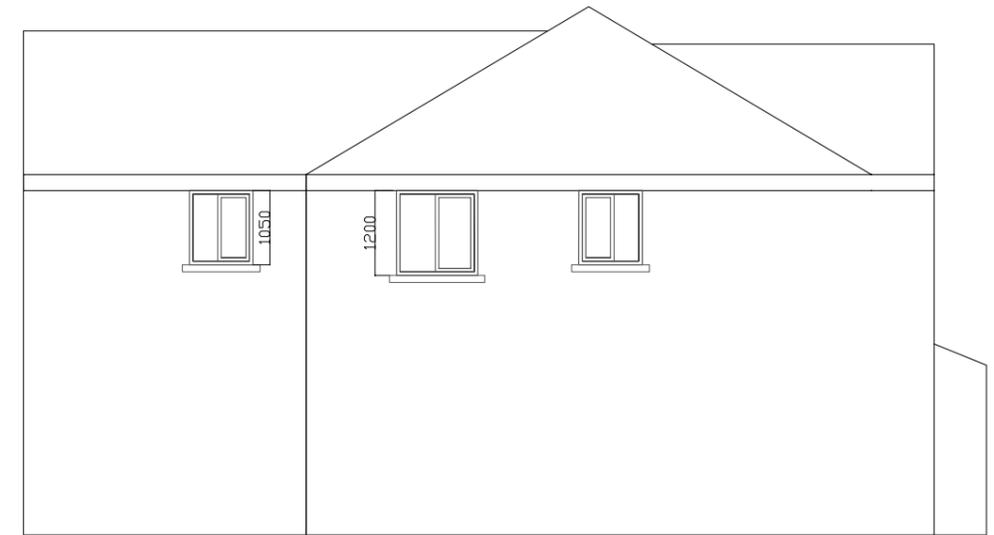

LEFT HAND SIDE ELEVATION

MATERIALS
 ARTIFICIAL STONE TO MATCH EXISTING
 CONCRETE INTERLOCKING ROMAN RIDGE TILES TO MATCH EXISTING
 ALL FASCIAS, RWP AND UPVC TO MATCH EXISTING

REV A - EXISTING OPENING IN KITCHEN RETAINED
 REV B - SF AMENDED TO PLANNERS REQUIREMENTS
 REV C - AMENDED TO SHOWN 4M EXTENSION

SITE
 5 WOODBOURNE GARDENS, TANKERSLEY

CLIENT
 Mr & Mrs BOTTOMLEY

DRAWING TITLE
 PROPOSED PLANS AND ELEVATIONS

DRAWING NO.	SCALE	DATE	REVISION
42 .03	1:100@A ₃ /50@A1	07.09.25	C