




RoofWright

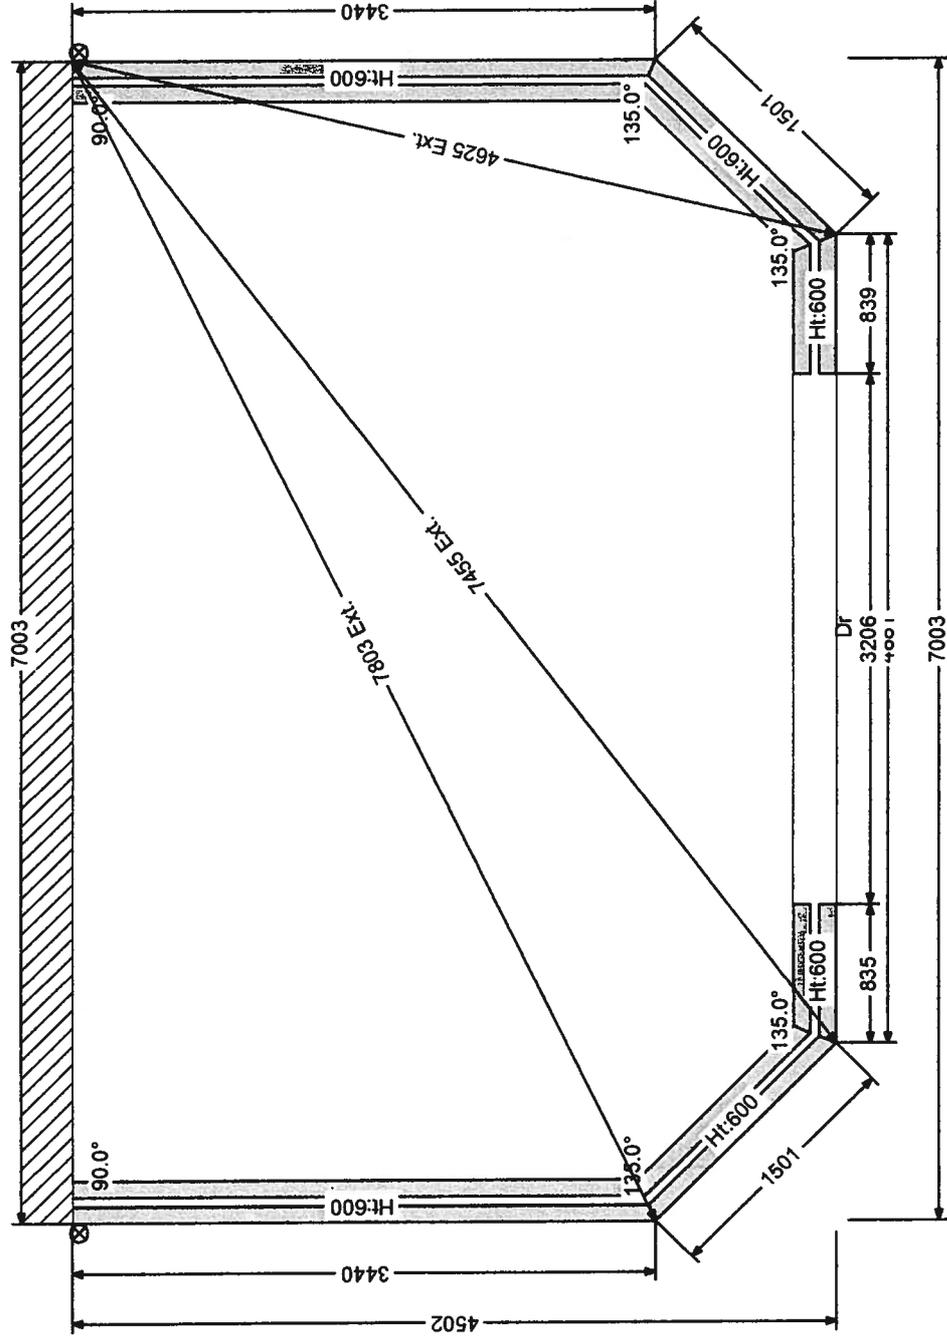

Ext. Width:	7003	Dwarf Wall Heights:	600, 0, 600	Int. Brickwork Area:	6.628
Ext Proj.:	4502	Total Wall Widths:	250	Total Brickwork Area:	13.55m ²
Ext Base Area:	30.40m ²	Cavity Depth:	50		
Int. Floor Area:	26.813	Ext. Brickwork Area:	6.93m ²		

Quotation 03



RoofWright

