


PLOT BOUNDARY IN
1M HIGH VERTICAL SW
PALISADE FENCE.



EXISTING TREE
TO REMAIN

IRAL CONCRETE
WAS FRONT
EAP.

EXISTING FOUL DRAIN

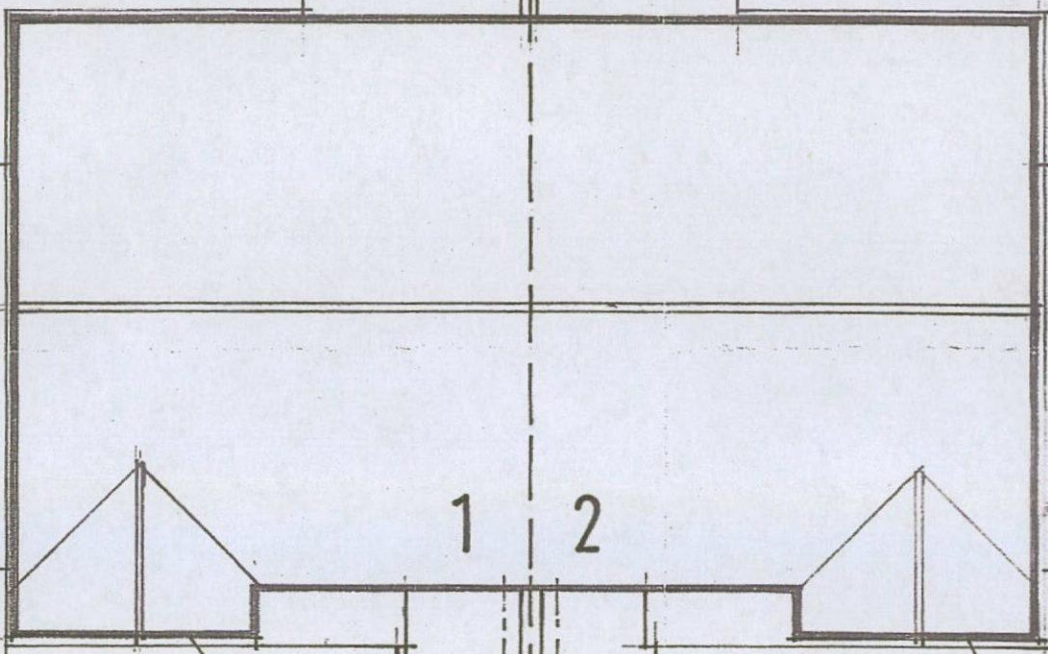

1 2

LAWN
TURF


FRONT BOUNDARY
800MM HIGH
BANK

BOX HEDGE IN 800MM
HIGH W/ PALISADE FENCE.

TARMAC DRIVE
IN PARKING
SPACE.

EXISTING TEL
IN TP TO BE
REMOVED BEFORE DEVELOPMENT

WINDMILL DRIVE

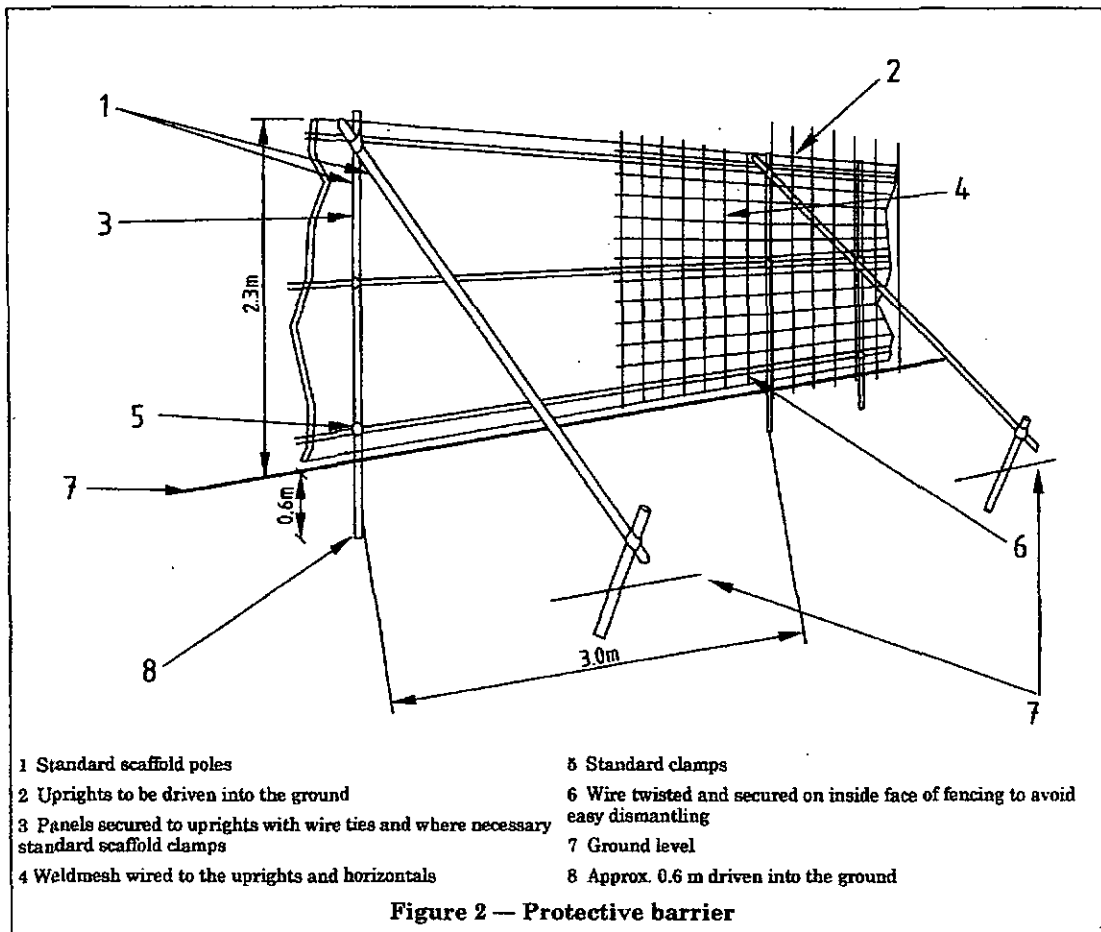


PLOT BOUNDARY IN
1M HIGH VERTICAL SLAT
PALISADE FENCE.



URAL CONCRETE
W/VS FRONT
EAP

EXISTING FOUL DRAIN

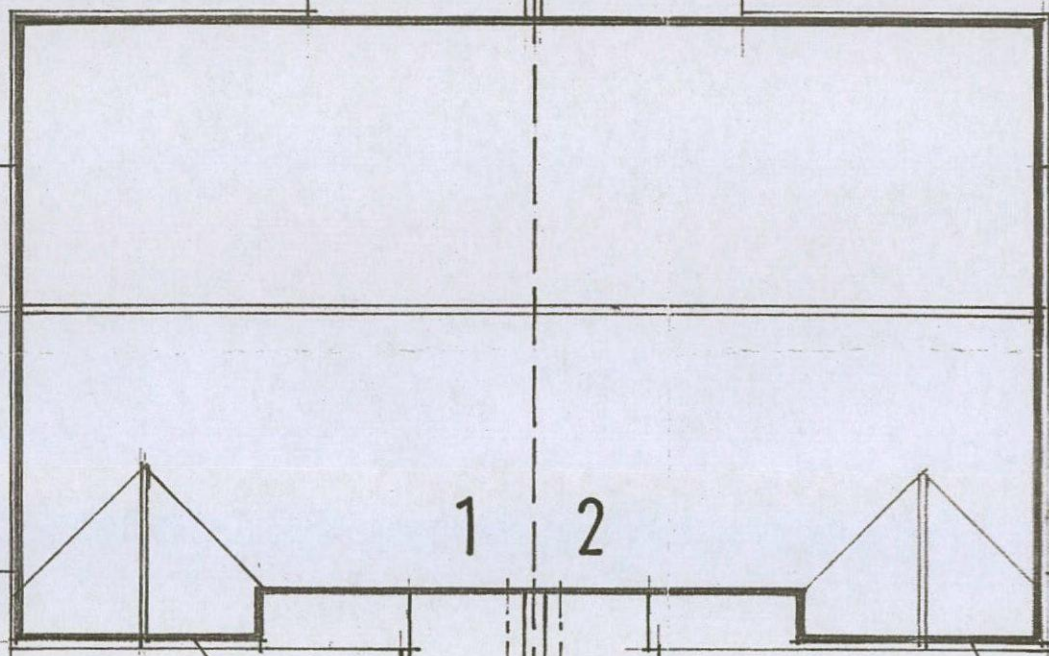

LAWN
TURF

FRONT BOUNDARY
800MM HIGH
BANK

BOX HEDGE IN 800MM
HIGH W/1 PALISADE FENCE.

TARMAC DRIVE
IN PARKING
SPACE.

EXISTING TEL
IN TP TO EC E
BEFORE DEVEN

WINDMILL DRIVE