




Photomontage showing proposed development from viewpoint

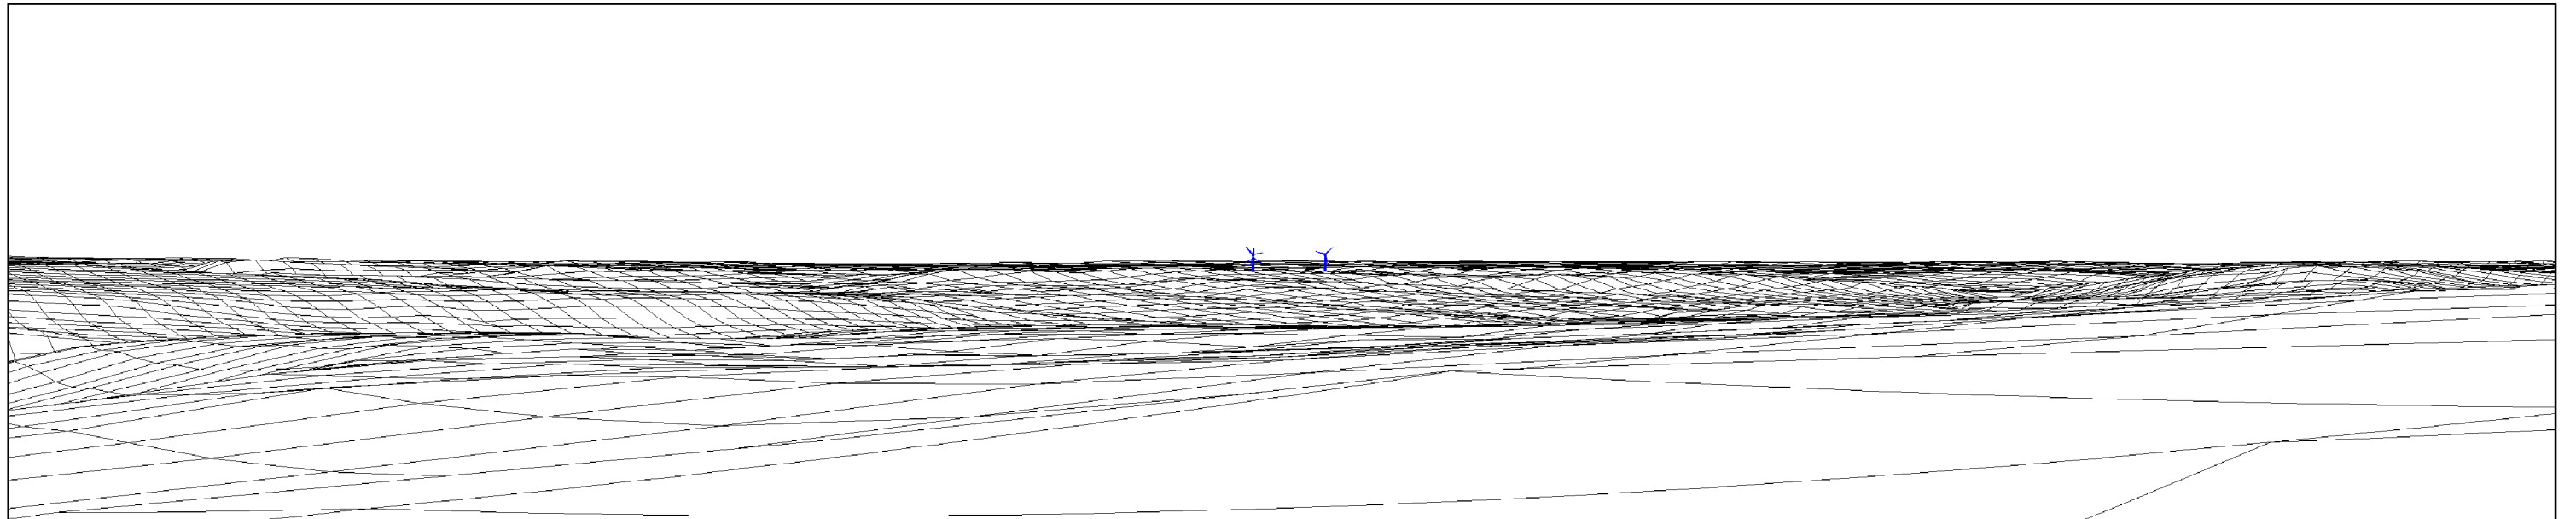


Computer generated wireline of proposed development

J G PEARS LTD



Viewpoint Location:	415630mE 400345mN
View Direction:	47 degrees
Camera Elevation:	460m AOD
Distance to Nearest Turbine:	6610m
Horizontal Field of View:	75 degrees
Viewing Distance:	30.2 cm

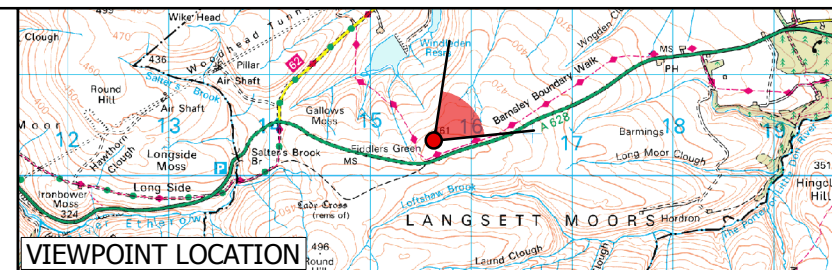

VP14: A628 Fiddler's Green
Figure 5.32B

Spicer Hill Wind Farm
Environmental Statement