



All drawings should be read in conjunction with the entire **SK Series** drawings. Full details and specifications will be provided following approval of the planning application and through a formal Building Control submission prior to commencement of site works & construction.

Existing
Proposed

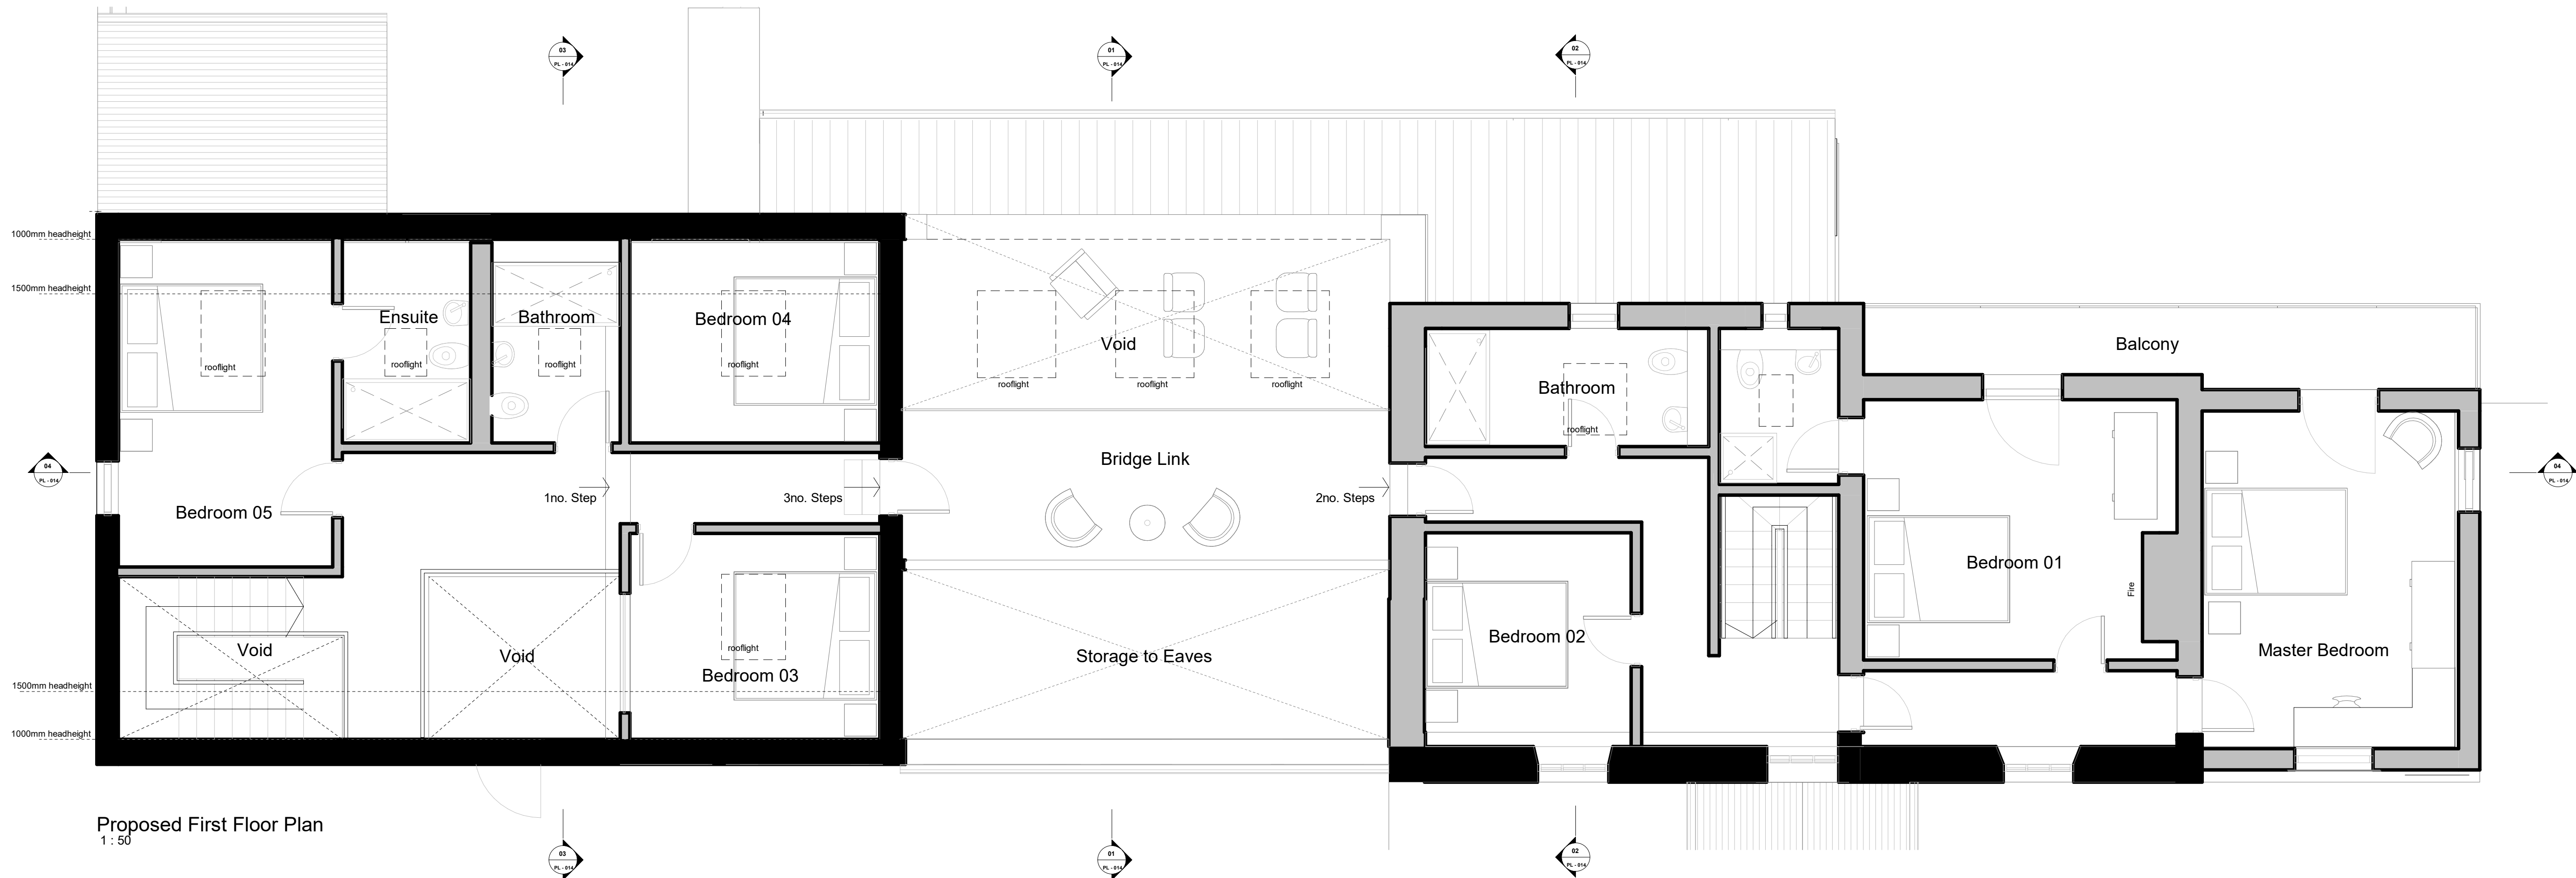

Proposed First Floor Plan
1:50

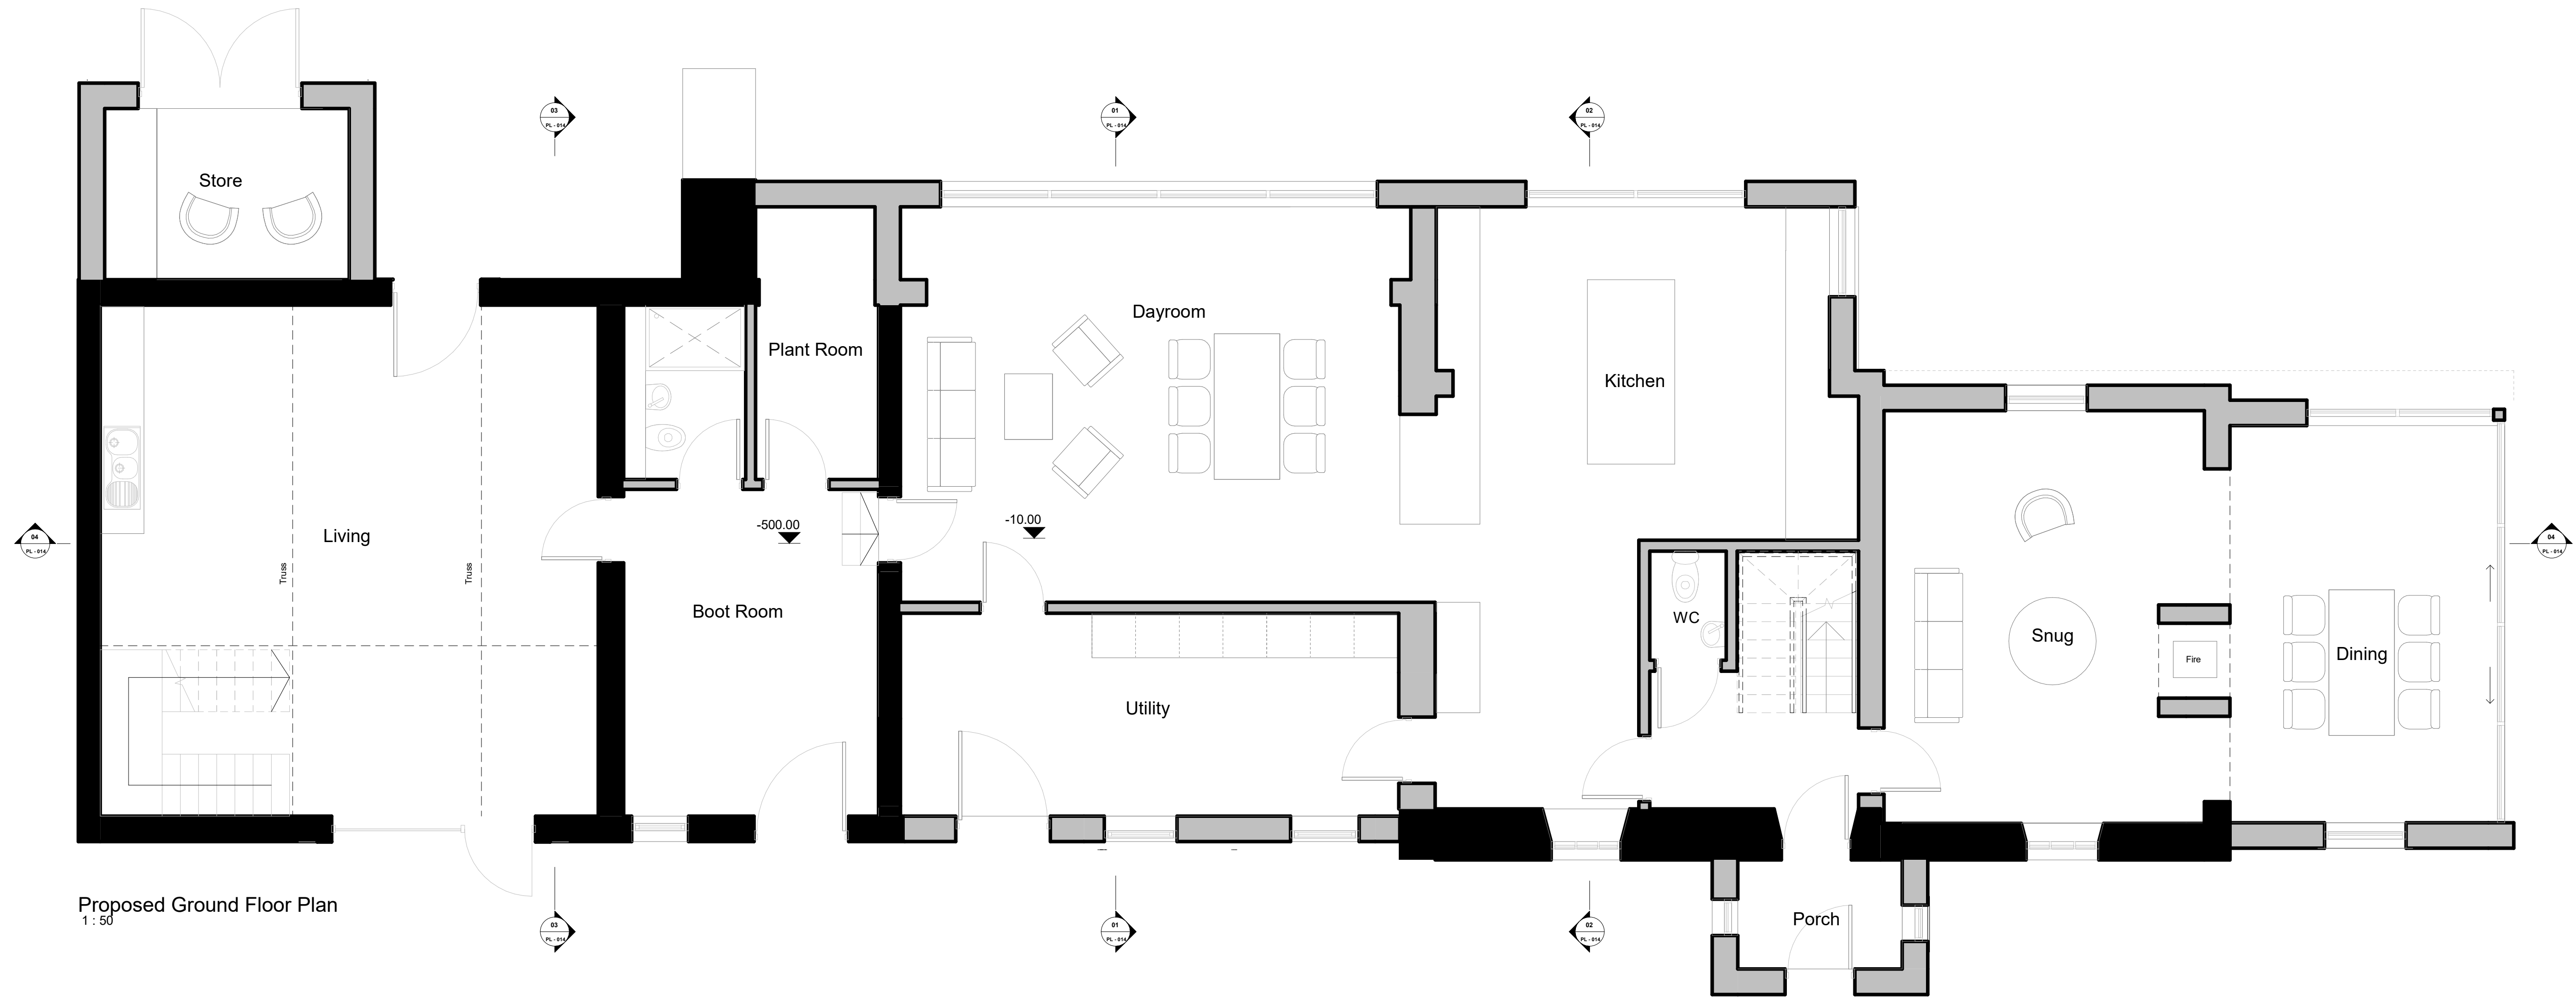

Proposed Ground Floor Plan
1:50

F	Amended for S.73 application	18/12/23	AE
E	Planning issue	12.04.21	LW
D	Updated following client meeting	02.02.21	LW
C	Amended following client comments	06.11.20	LW
B	Amended following pre-app comments	15.09.20	LW
A	Pre-App Issue	08.06.20	LW
Rev	Description	Date	By

peakarchitects

Broomfield, 8-10 Broomfield Road, Sheffield, S10 2DR

www.peakarchitects.co.uk

Project	346-2019
Client	Trunee Farm, Wortley
Status	Mark Barton
Information	
Comment	
Approval	
Tender	
Construction	
As-Built	
Drawing	PA - PL - 011
Farm House Proposed Floor Plans	
Revision	F
Date	24.02.2020
Scale	1:50@A1

PLANNING