

**NOTES:**


1. Work to figured dimensions only.  
Do not scale from this drawing.
2. Compound layout is indicative only.

**NOT FOR CONSTRUCTION**

Produced By: SC  
 Approved By: CS  
 Ref: 190/ES/010  
 Date: 16/02/2009  
 Revision: A

**Construction Compound**  
 Figure 3.8

**Spicer Hill Wind Farm**  
 Environmental Statement

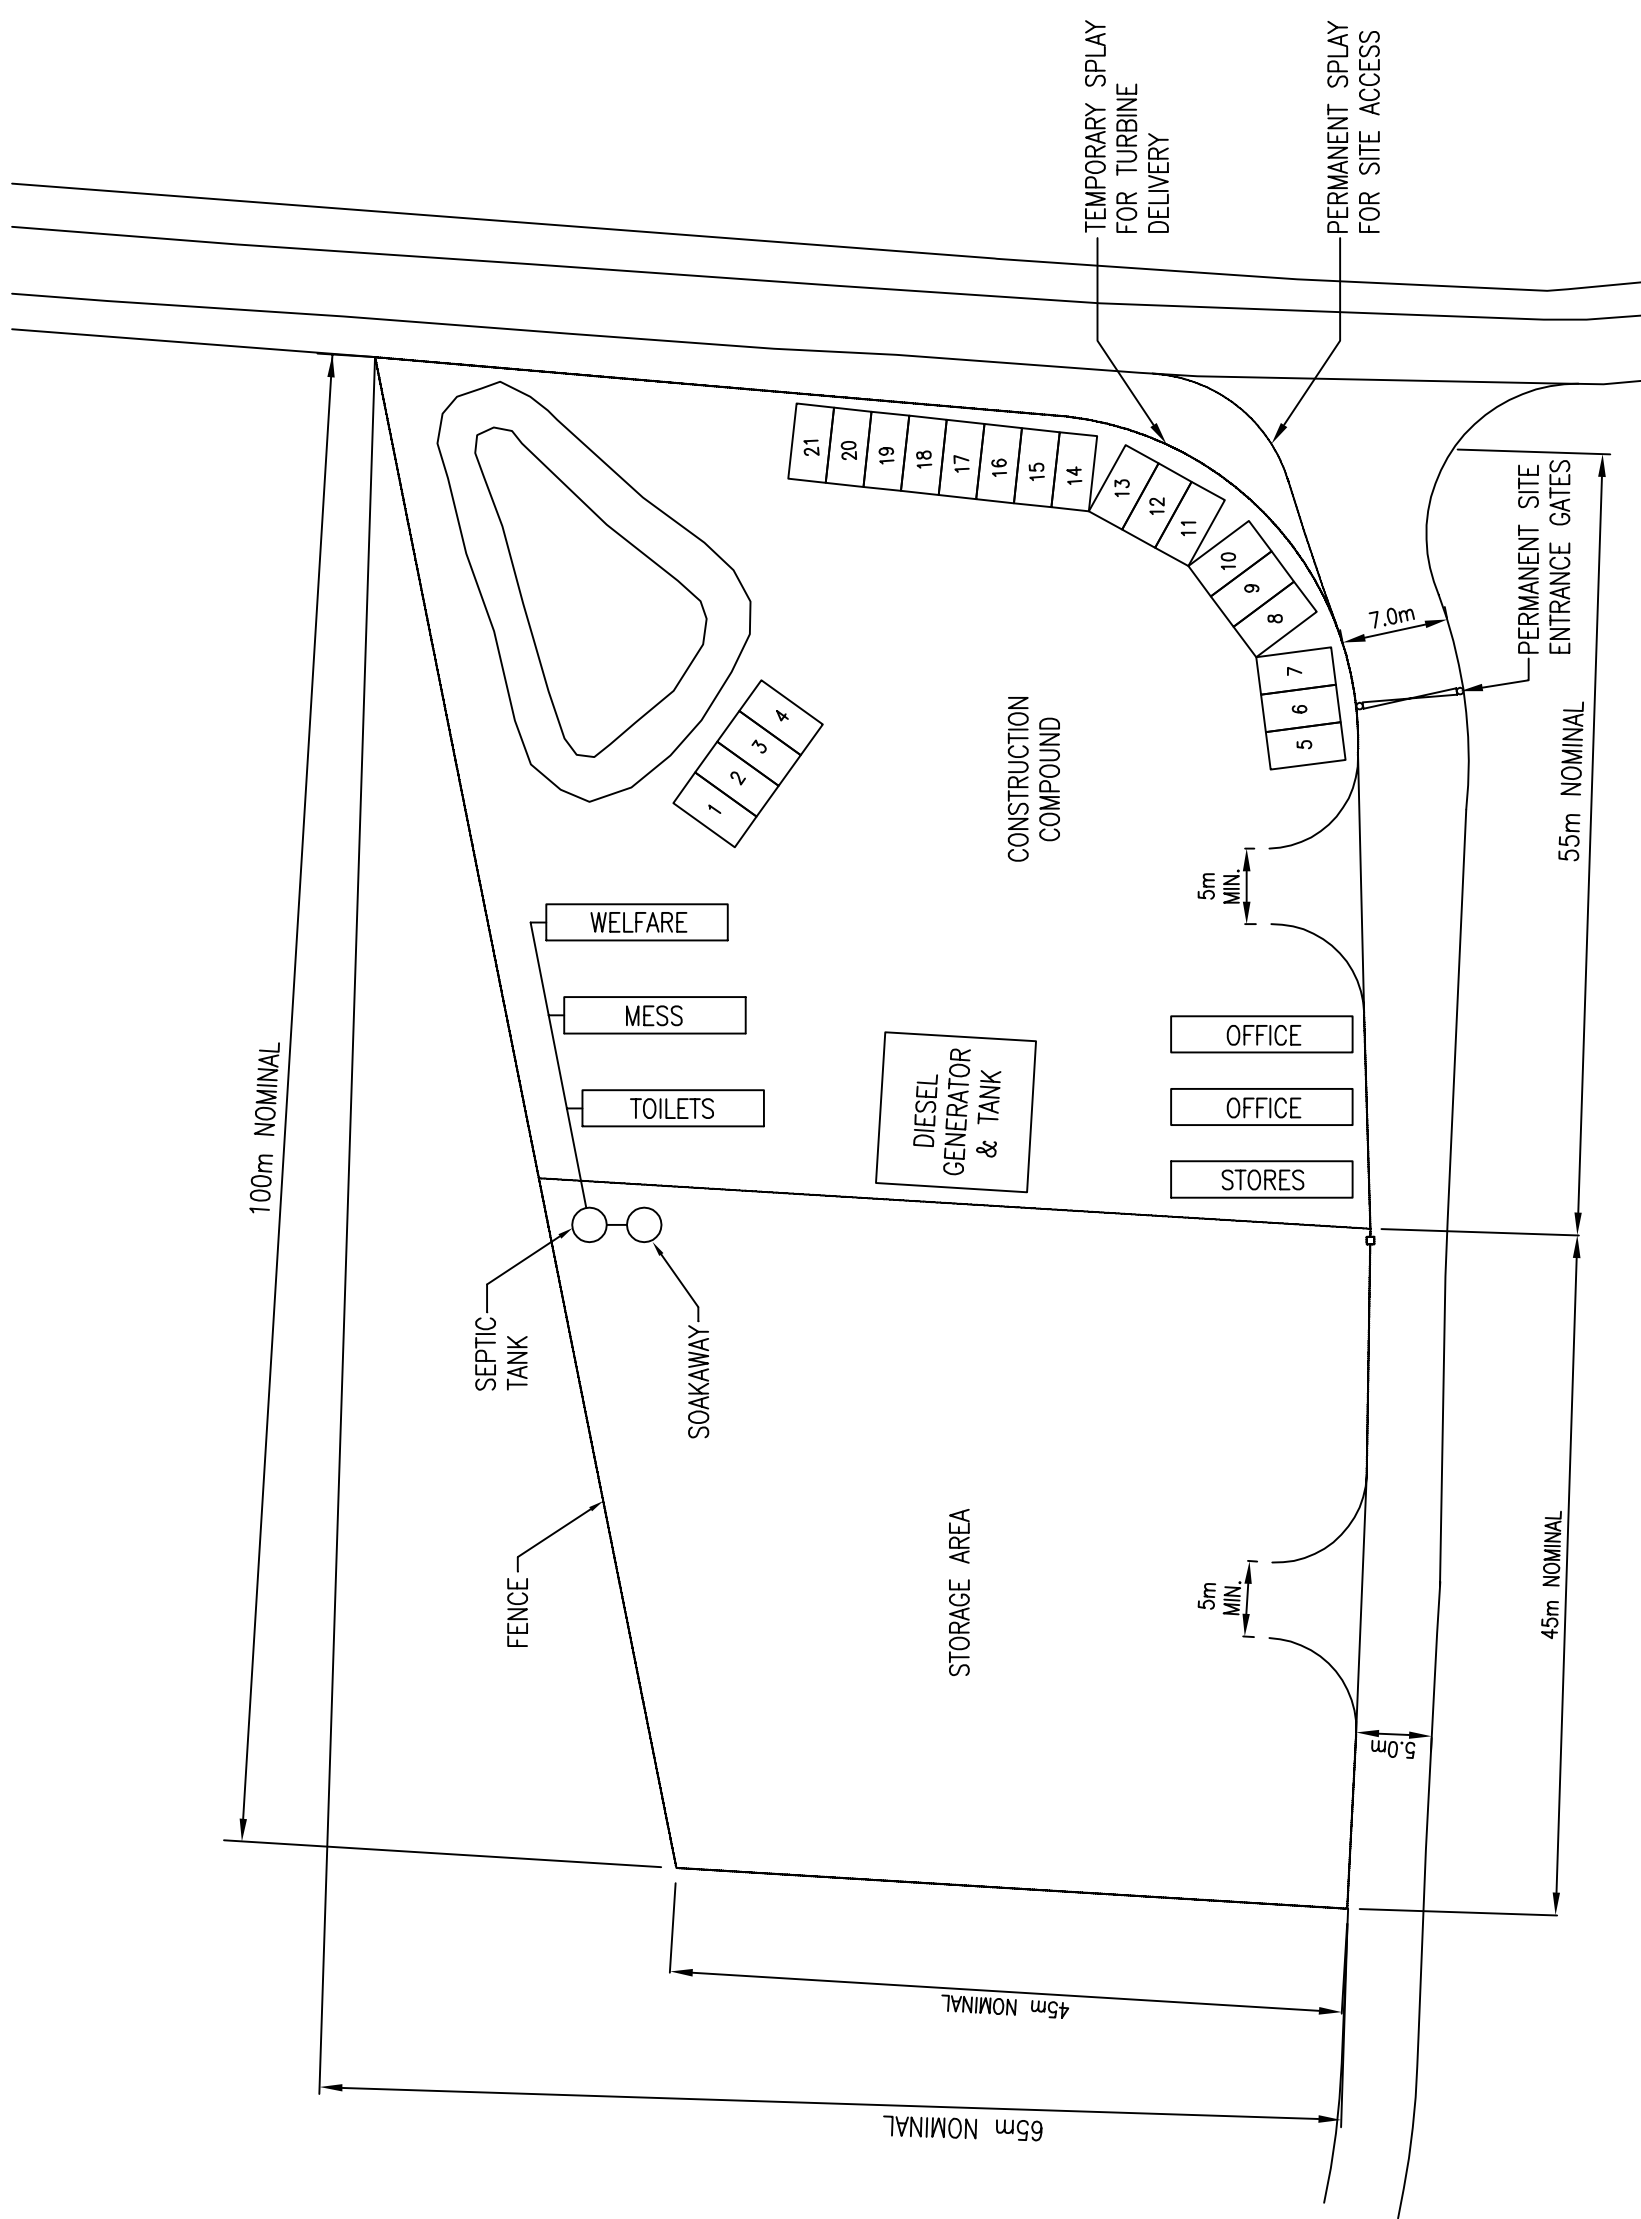

PLAN VIEW  
 SCALE = 1:500