


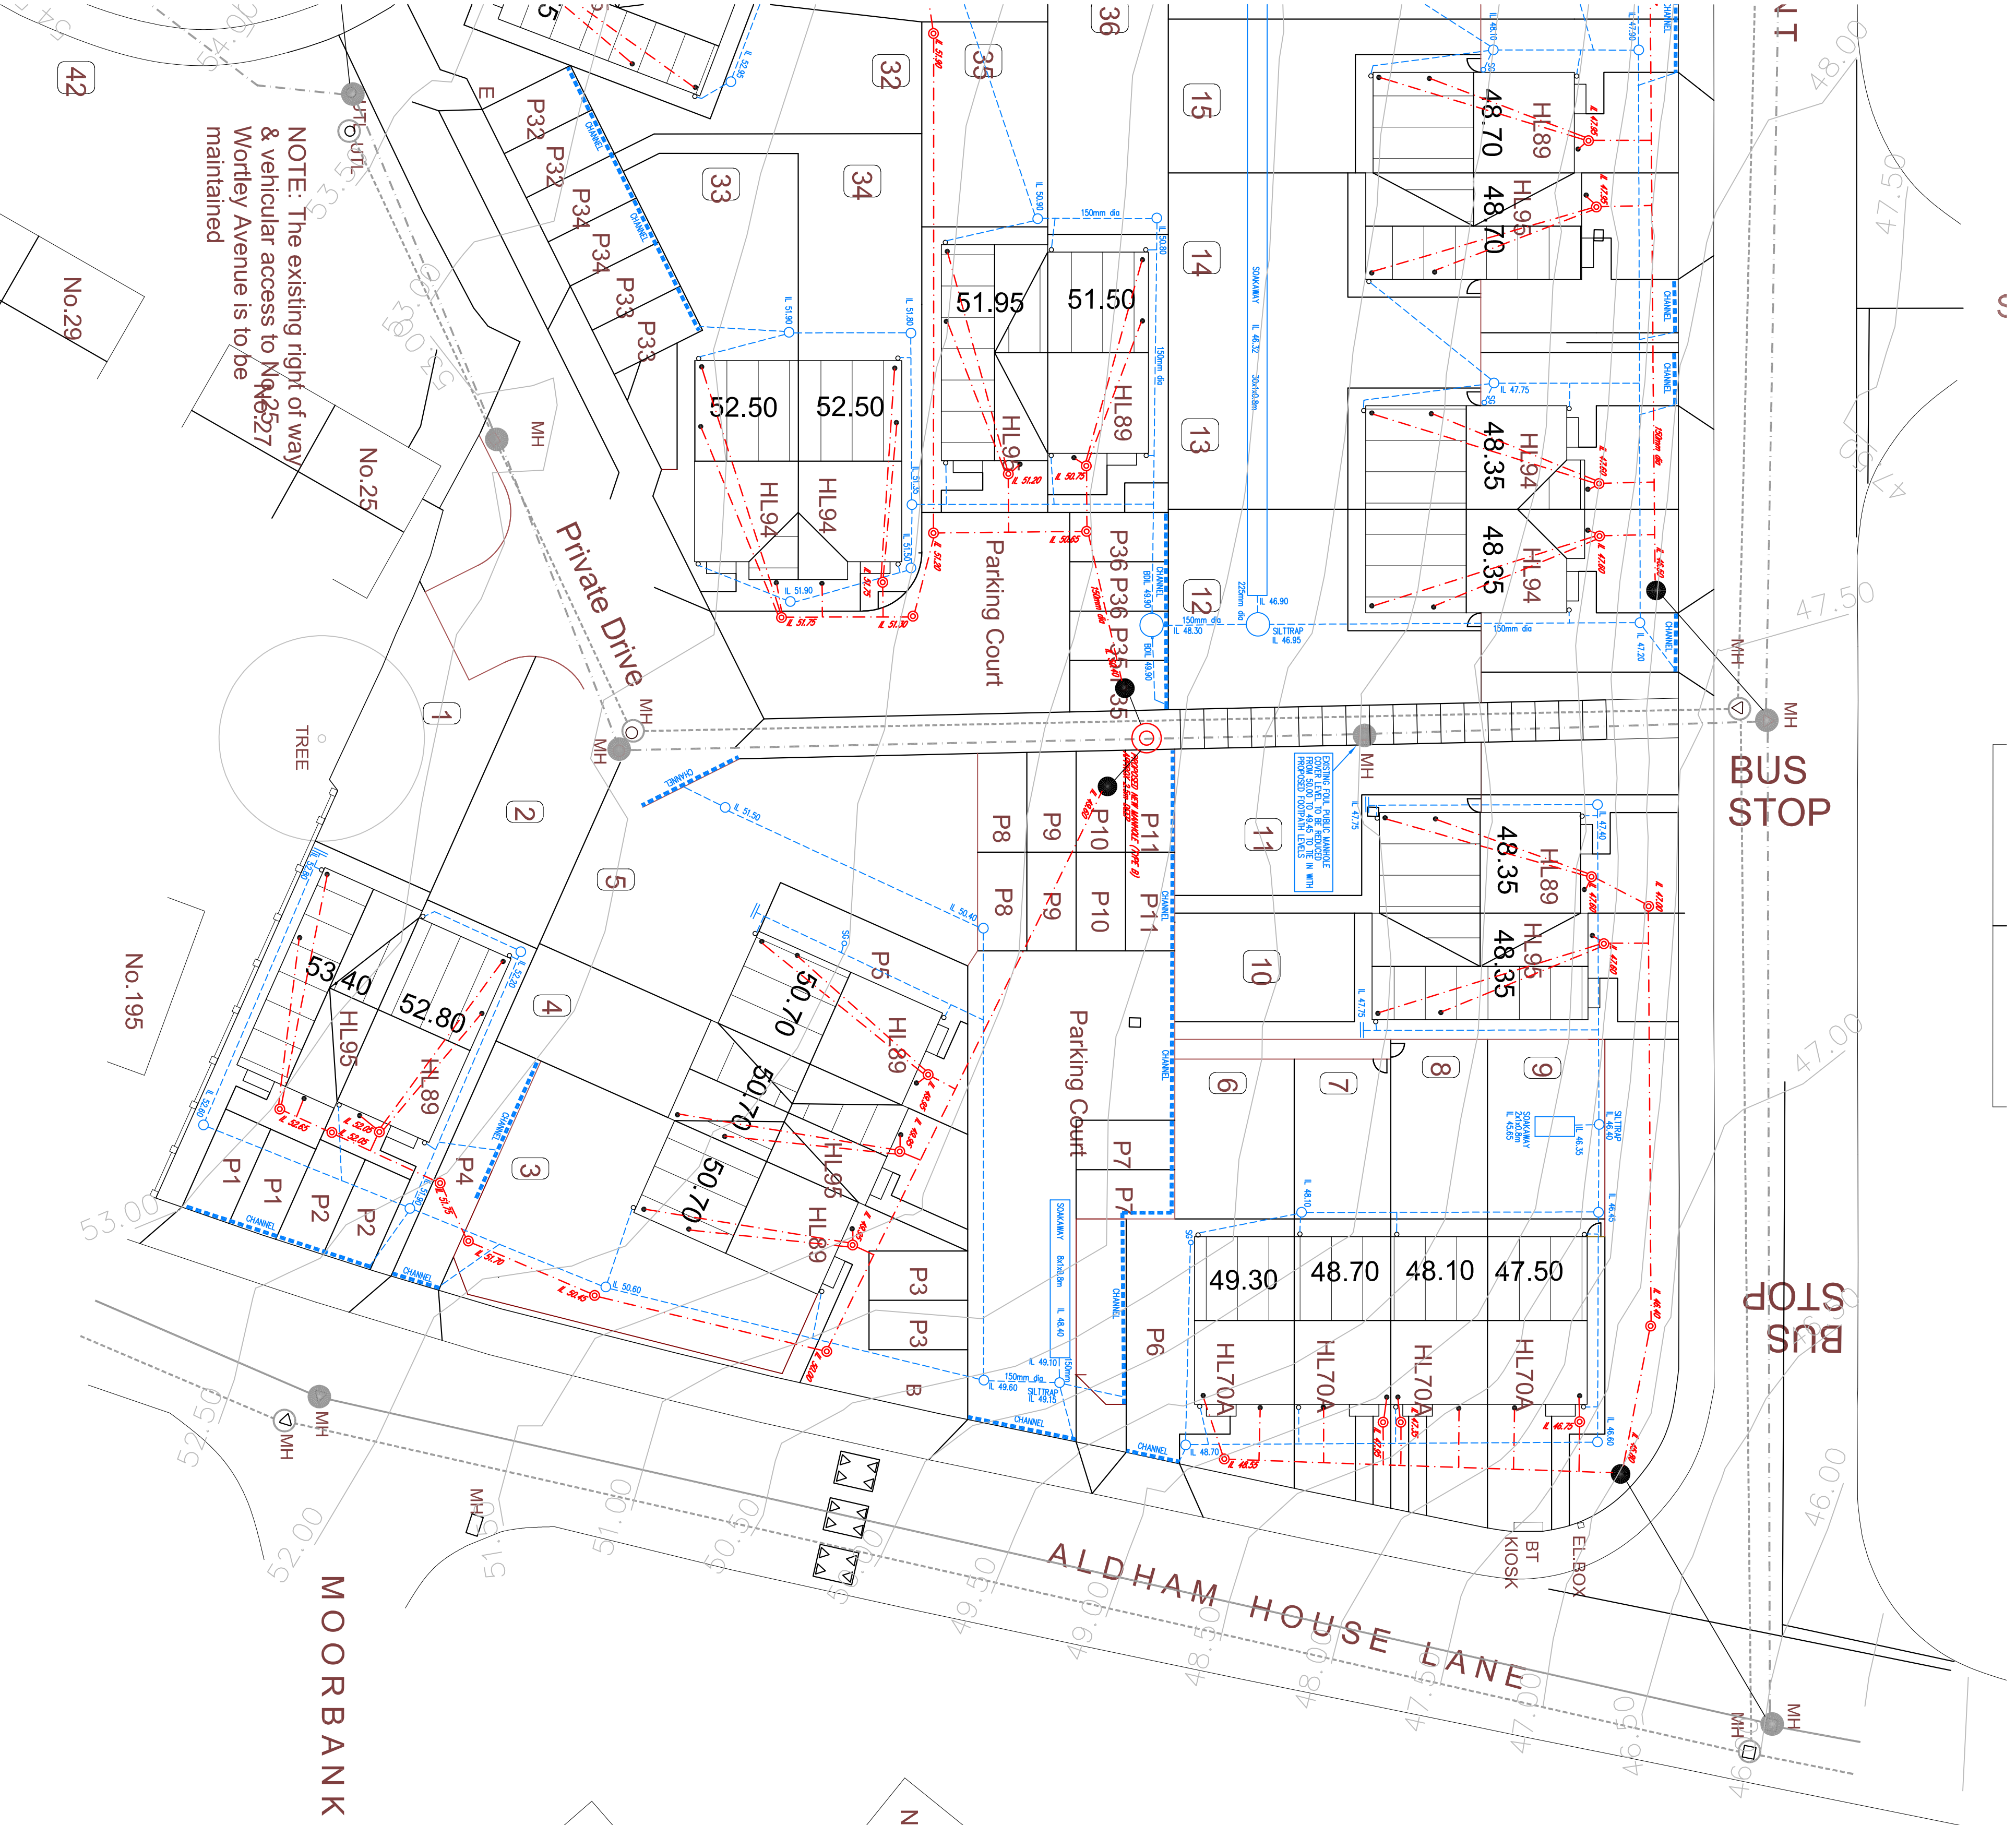

NOTE: The existing right of way & vehicular access to No.25, 26, 27 Wortley Avenue is to be maintained

BUS STOP

BUS STOP

ALDHAM HOUSE LANE

MOORBANK ROAD

No.14

No.146

No

KEY

- Private surface water sewer and chamber. 110mm dia UPVC unless stated otherwise.
- Private foul water sewer and chamber. 110mm dia UPVC unless stated otherwise.
- 110mm HDPE bottle gully to EN1401-1
- 300x600 HDPE yard gully to EN1401-1 (for large shared drive areas)
- Rodding Eye.
- Proposed foul drag out manhole
- Proposed storm drag out manhole

NOTES

All works to comply with Building Regulations Approved document Part H. Drainage points shown are approximate and should be checked against the house type working drawings.

All existing drainage to be checked for line and level prior to commencement.

Invert levels shown indicate the invert level of the main channel within the chamber. Branches connect at +50mm. At changes of direction the main channel is to be used with bends outside the chamber. Branches not to be used for changes of direction.

Preliminary

A	Pits 330d floor levels amended	4.7.19	AST
Rev	Details	Date	Drawn/CHK

Hoover Limited
Pearsons Crescent
Wombwell, Barnsley

Plot Drainage
Sheet 2

Dwg No.: STE/19/06/02/02 A
Date : 27-2-19
Scale : 1:200
Copyright © Shaun Tonge Engineering