



PROPOSED CHANGE OF USE FROM SHOP  
 TO HOT FOOD TAKE AWAY & EXTENSION  
 TO REAR at No 35 HIGH STREET, GREAT  
 HOUGHTON for Mr. H. MAHMOODZADEGAN.  
 Scale ~ 1:100


AMENDED PLAN No 2009/1493

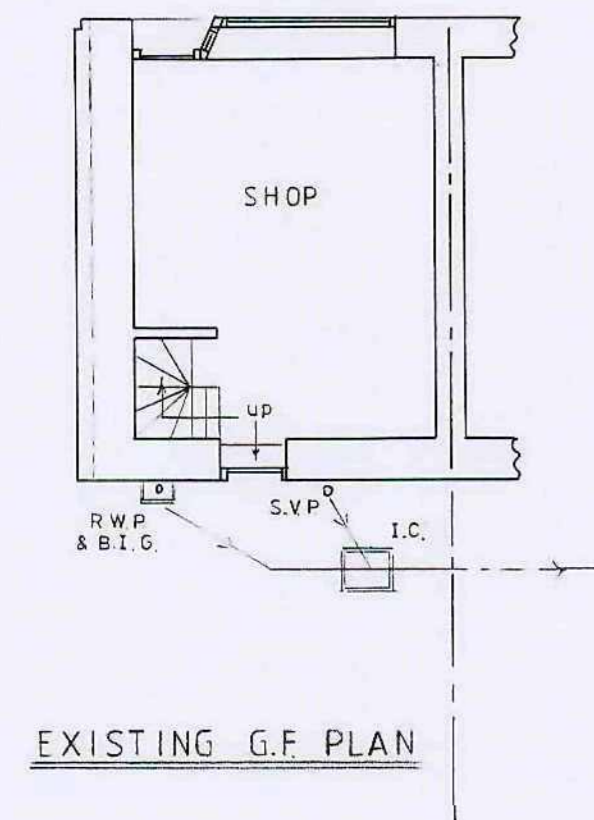


EXISTING G.F. PLAN

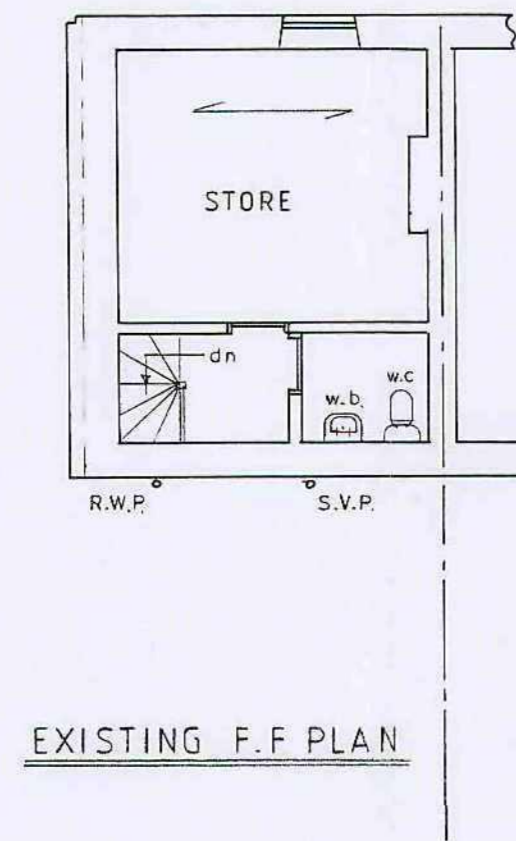



EXISTING F.F. PLAN

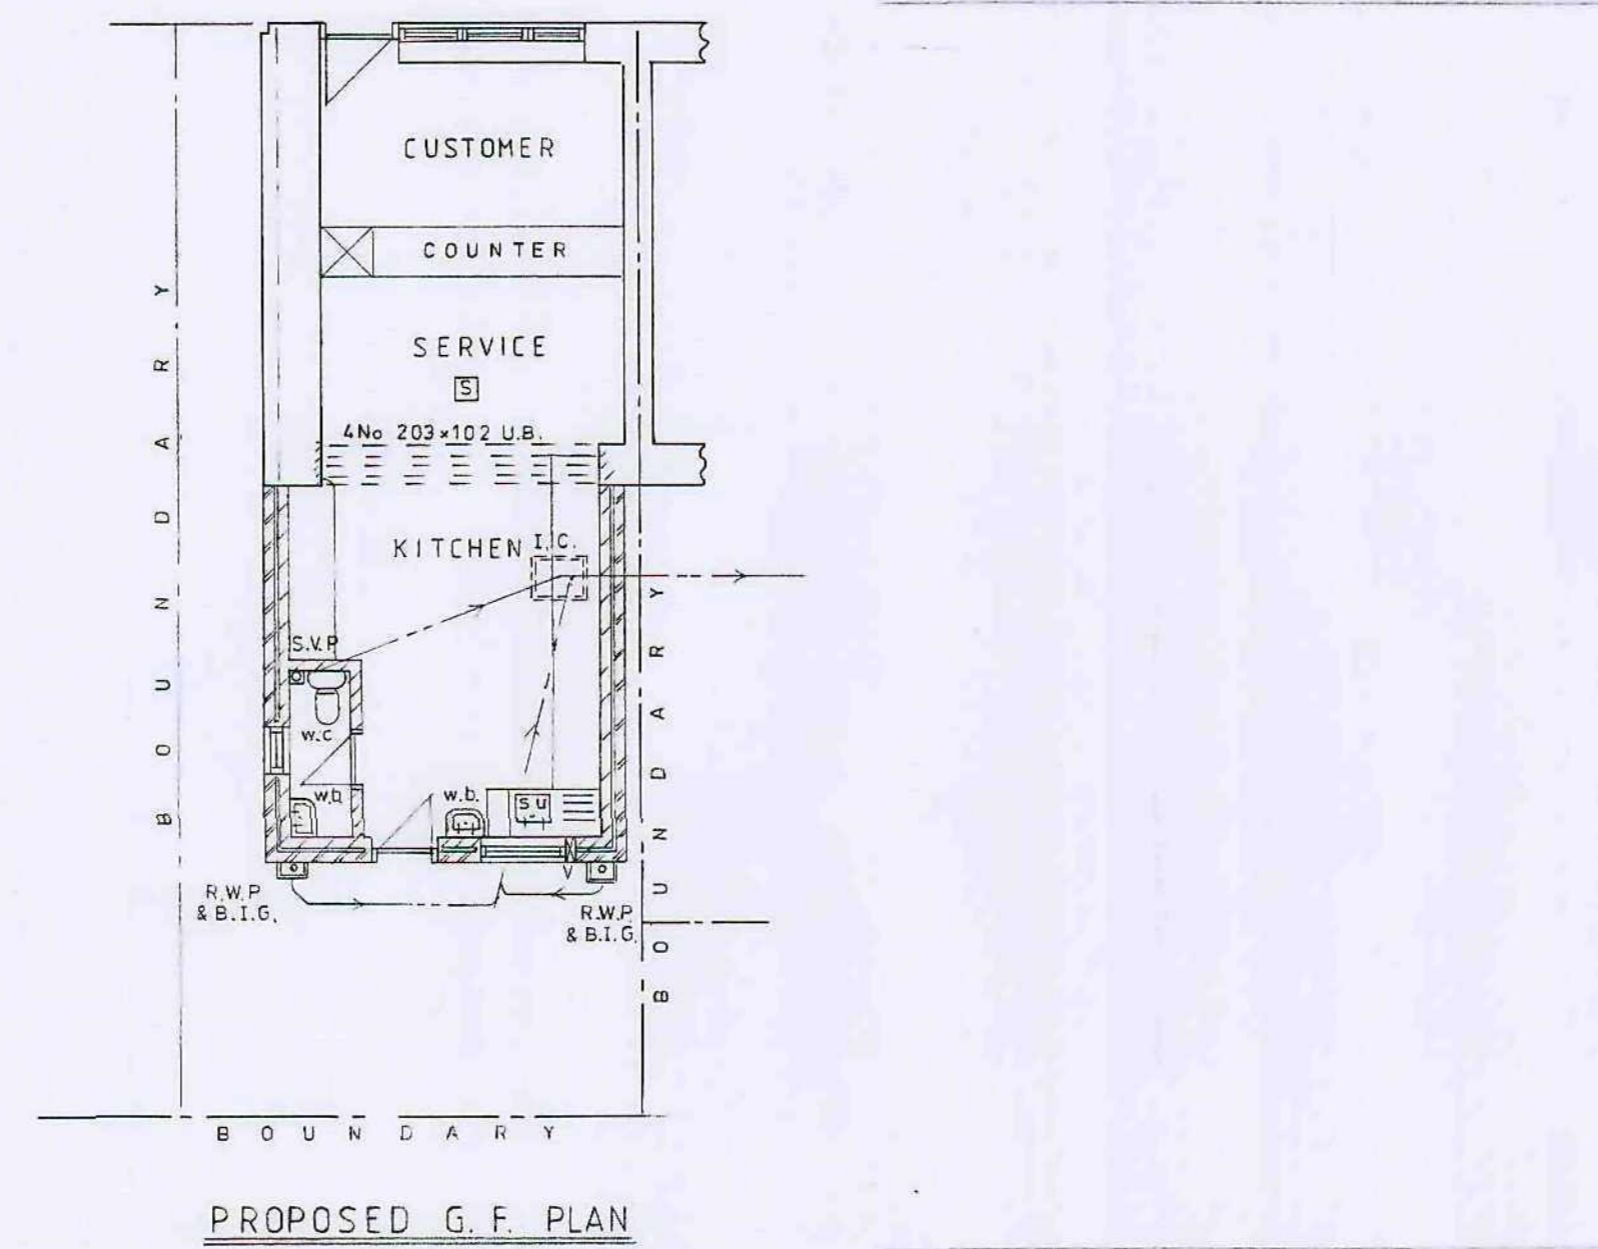


PROPOSED G.F. PLAN

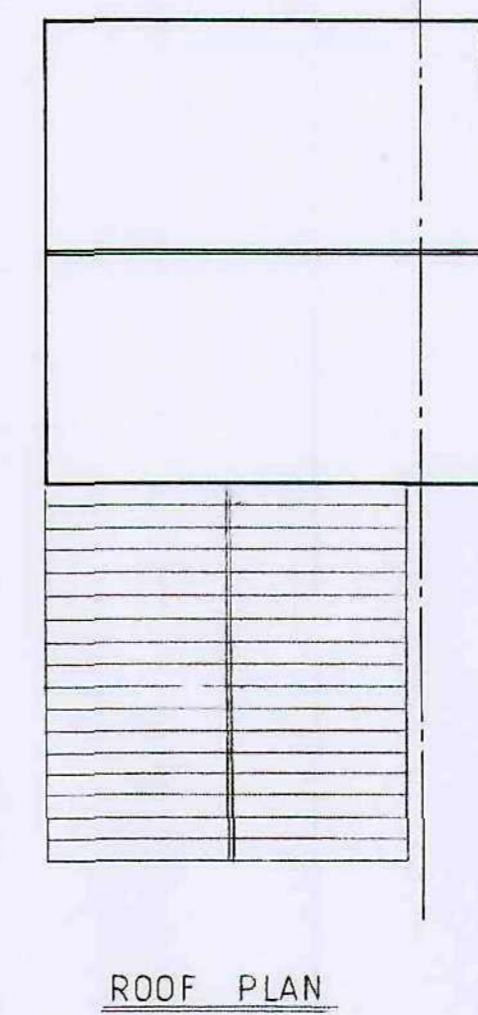


ROOF PLAN

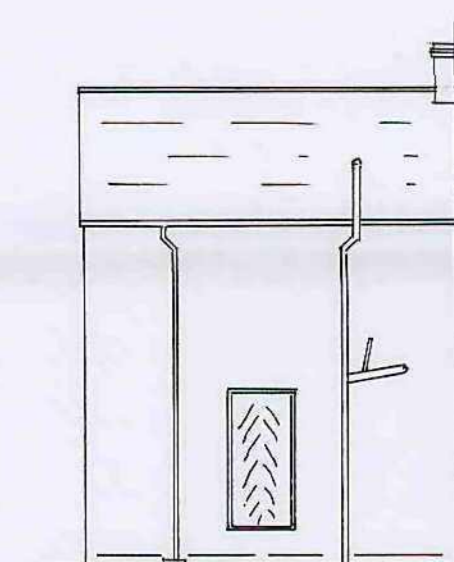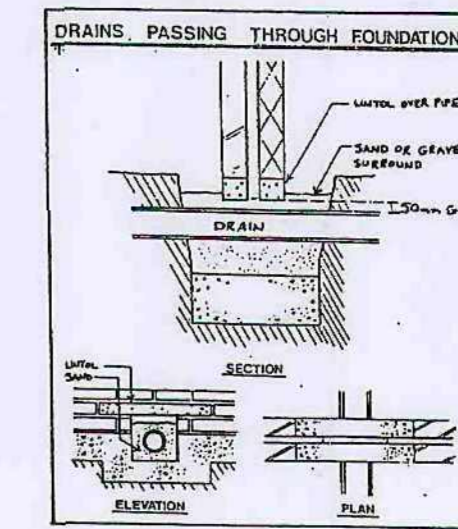


EXISTING REAR

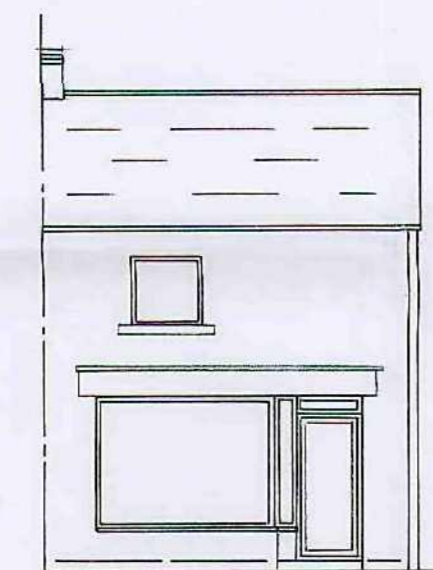


EXISTING FRONT

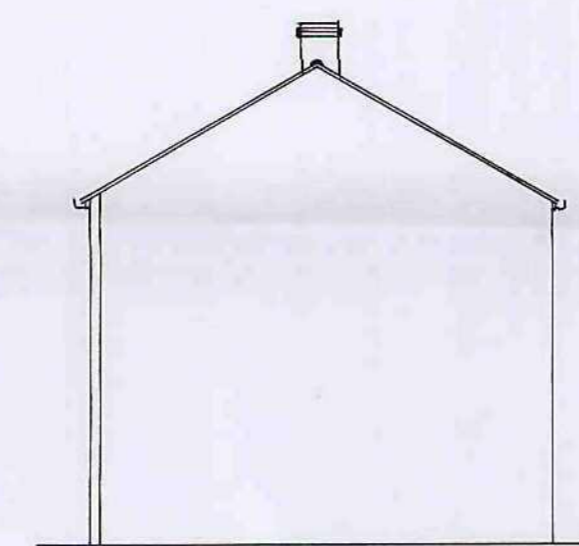


EXISTING SIDE

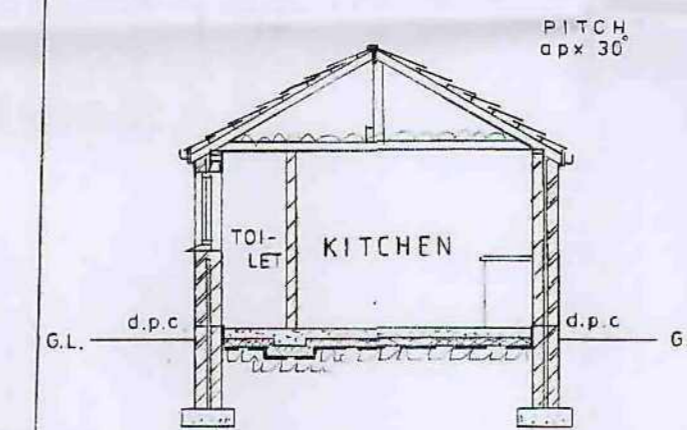

SECTION

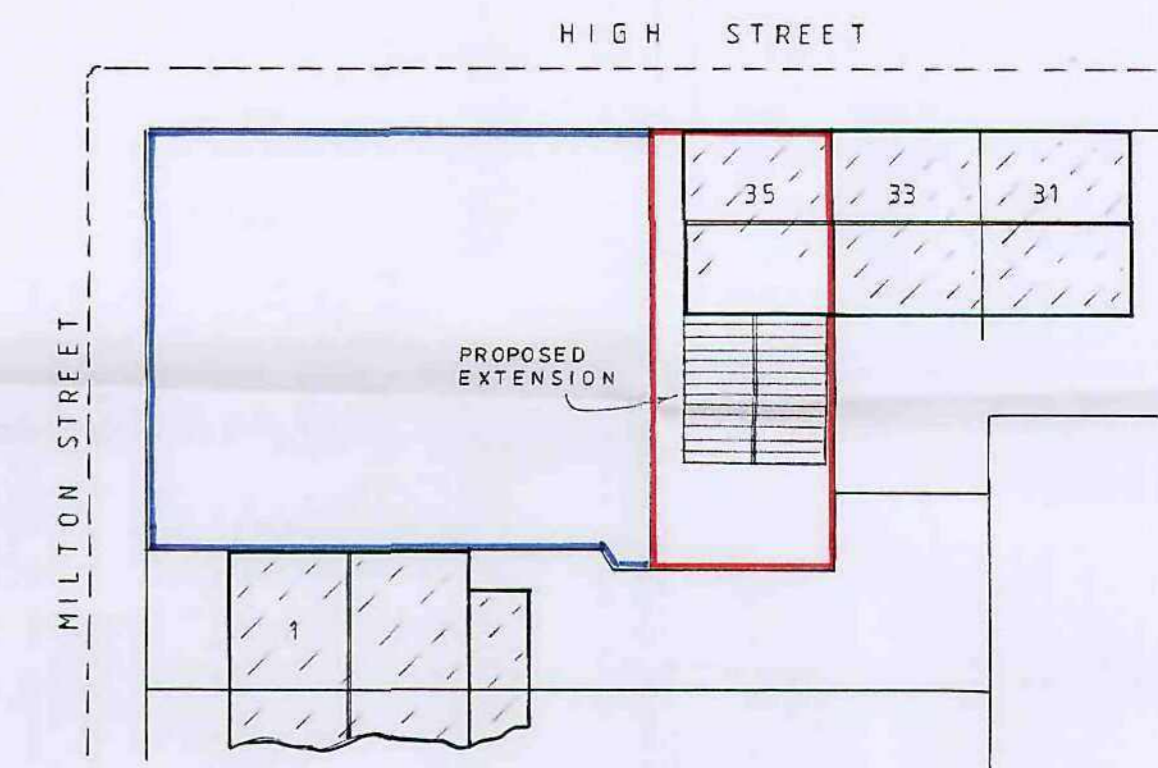


SITE PLAN 1:250

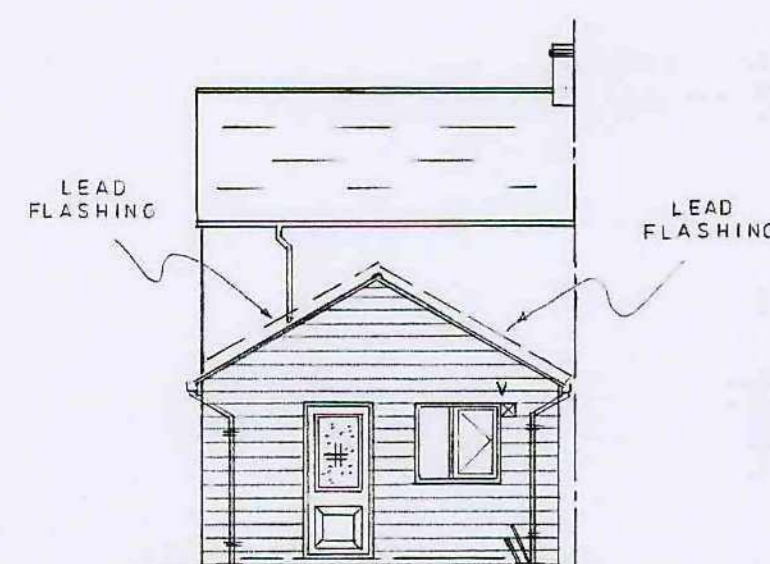


PROPOSED REAR



PROPOSED FRONT

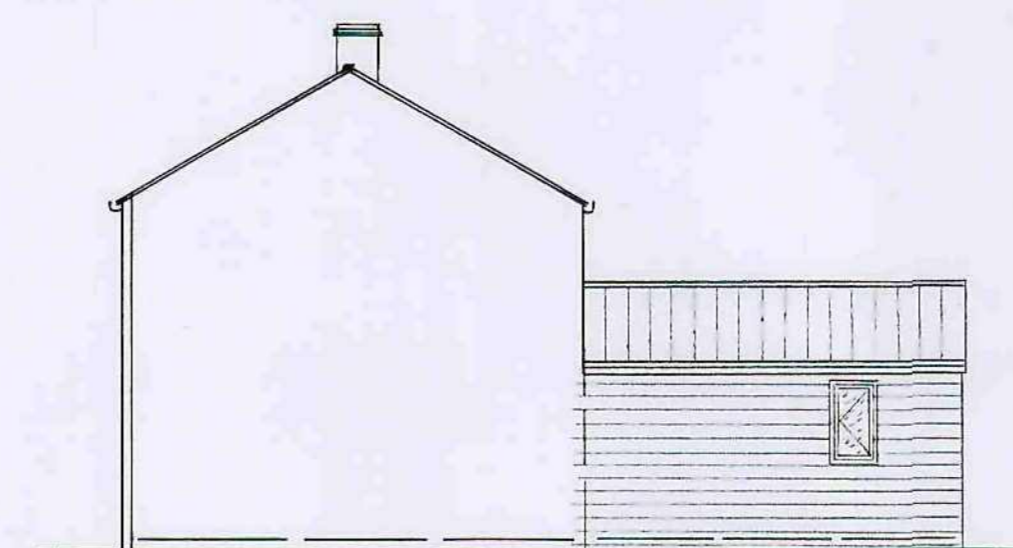

PROPOSED SIDE

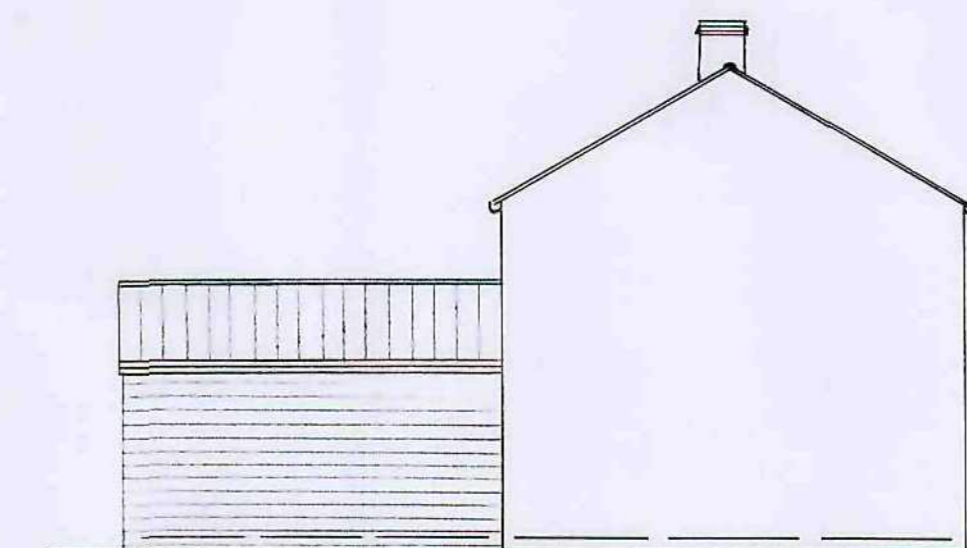

PROPOSED SIDE

