
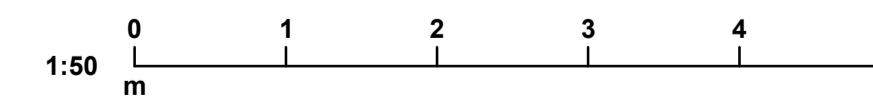


THIS DRAWING IS NOT TO BE USED FOR CONSTRUCTION PURPOSES.

DRAINAGE DETAILS SUBJECT TO DETAIL DESIGN & SITE INVESTIGATION.

RED LINE DENOTES APPLICATION BOUNDARY, SITE OWNERSHIP SUBJECT TO CONFIRMATION BY OTHERS

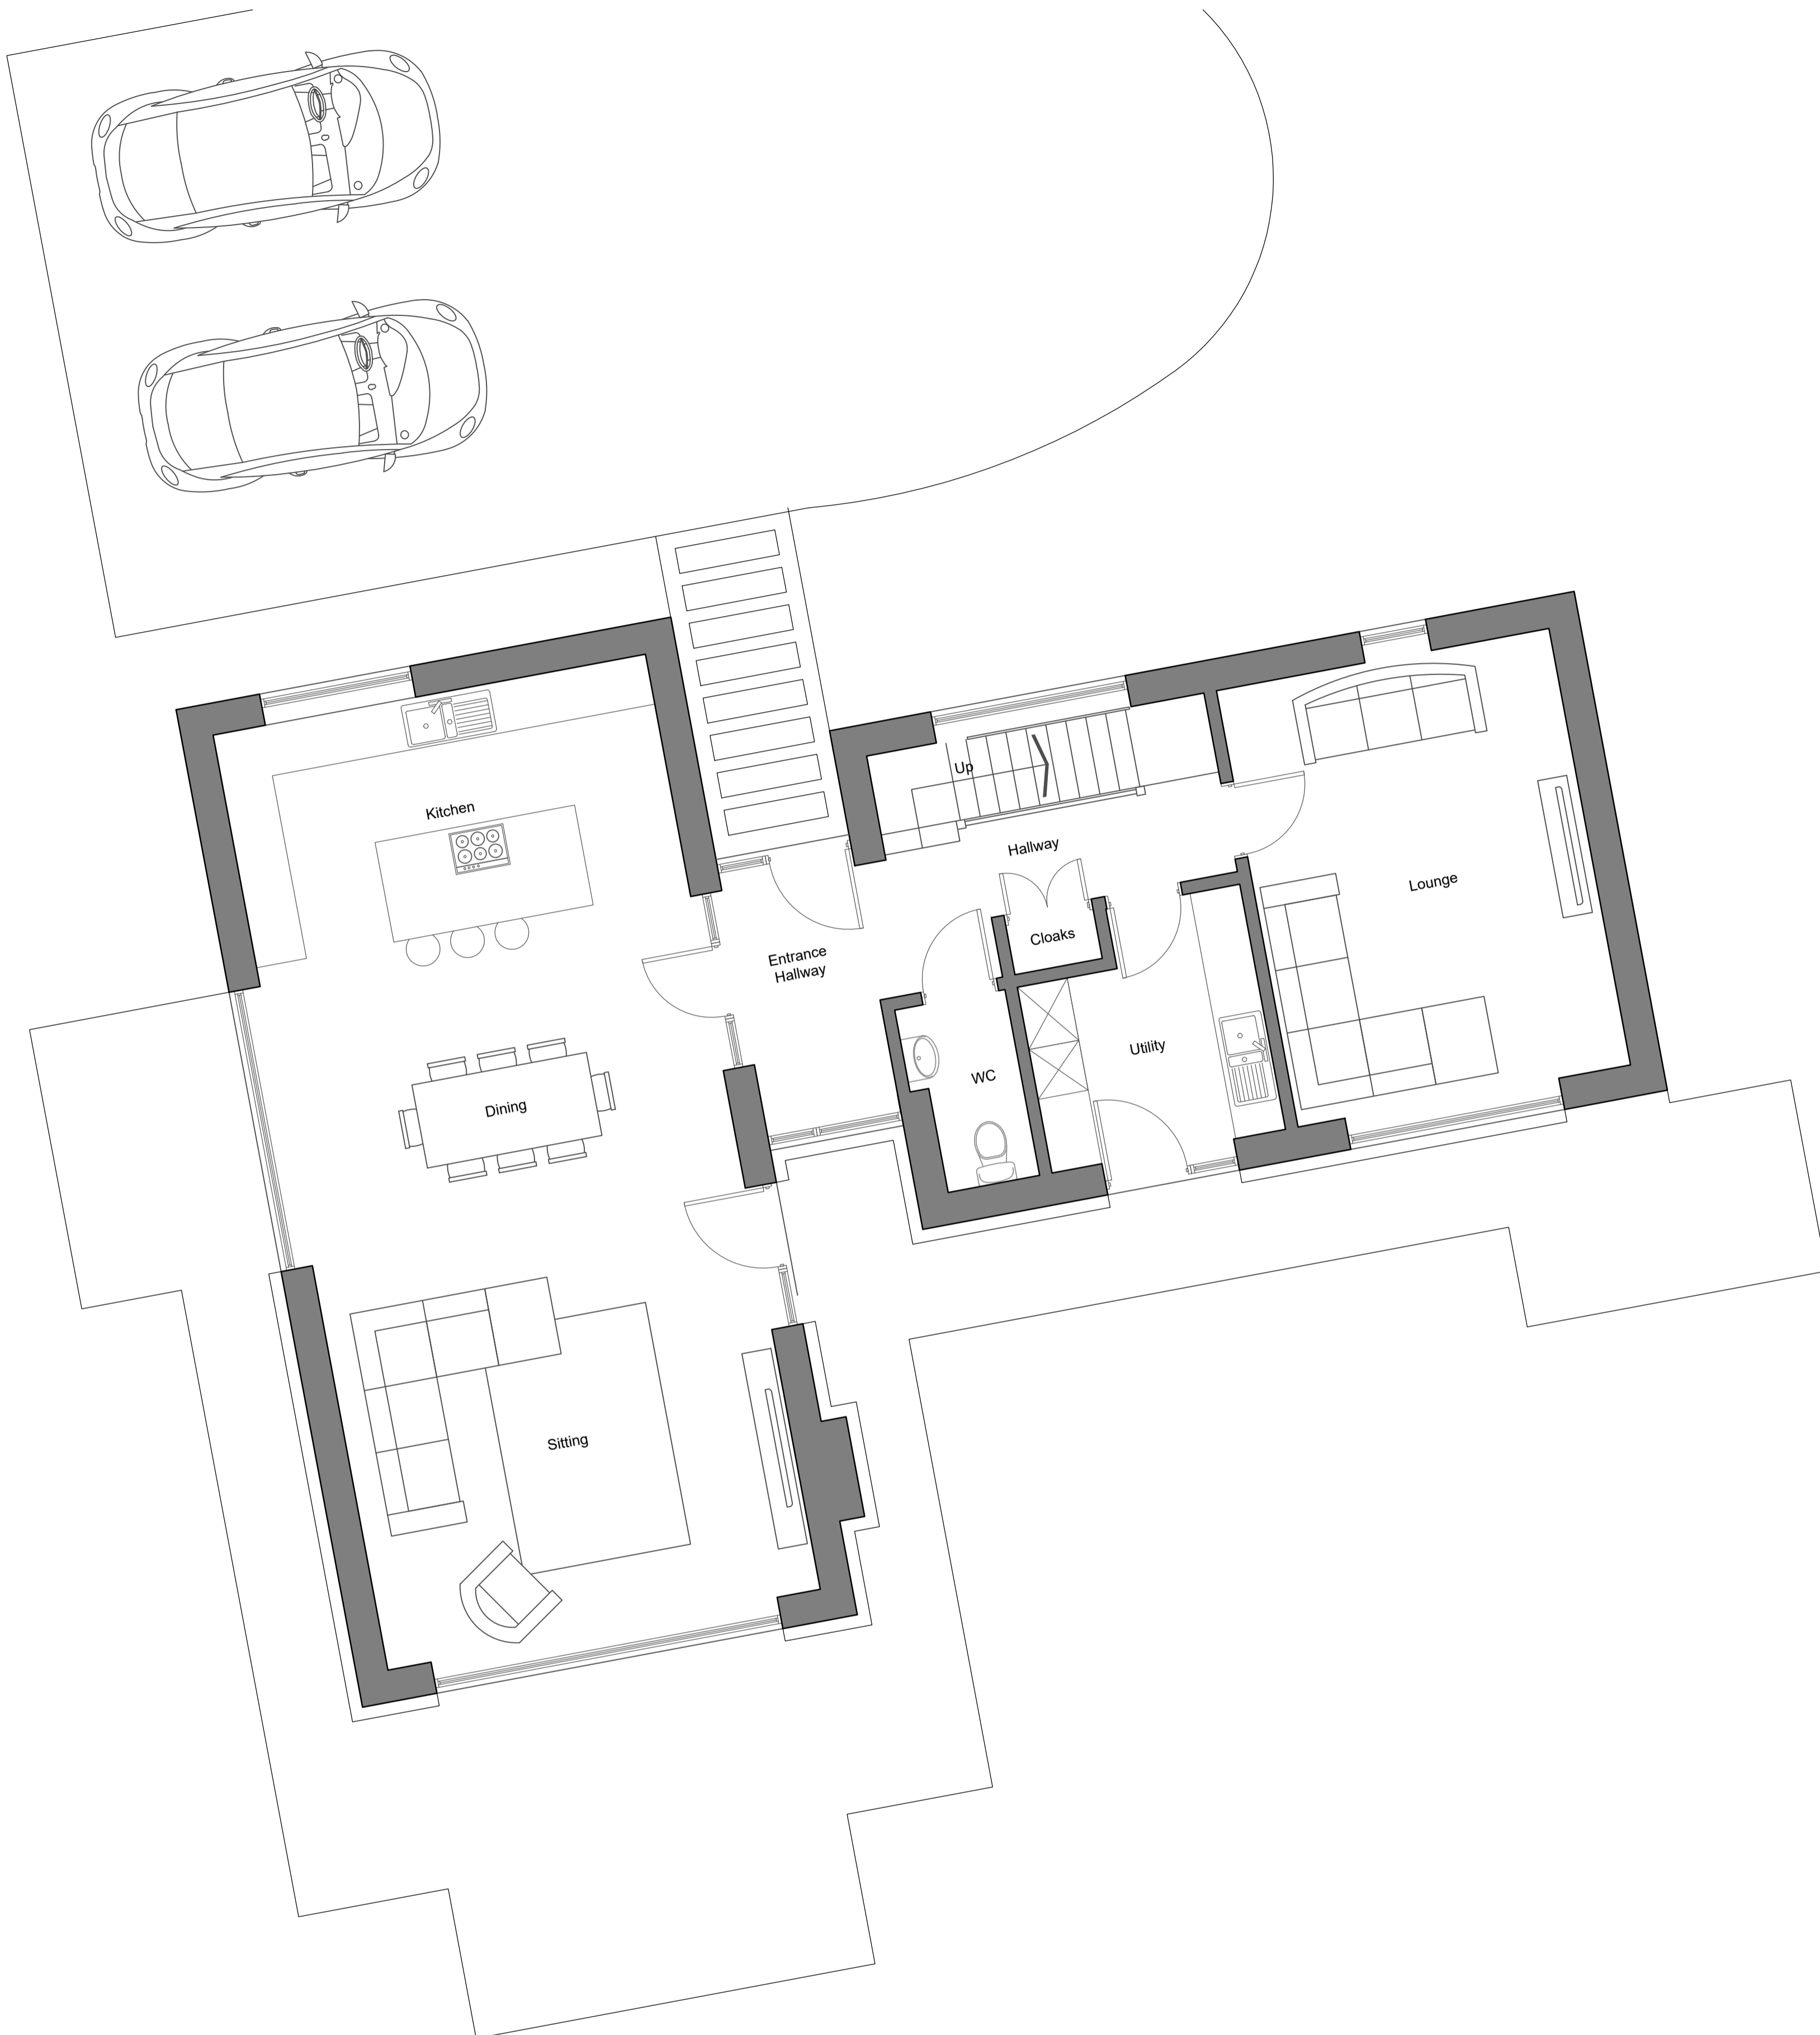

Rev: A Rev Date: 16.12.2025 Drawn By: AJ
 Rev Details:
 Updated house size according to planners comments
 Rev: - Rev Date: 28.08.2025 Drawn By: AR
 Rev Details:
 Initial issue

PLANNING DRAWING

