



Proposed 3D visual – for illustration purposes only




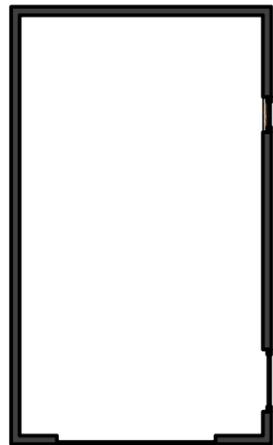


EXISTING GROUND FLOOR
SCALE 1:100 @ A3

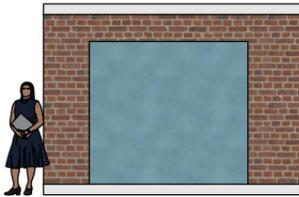


EXISTING FRONT ELEVATION
SCALE 1:100 @ A3

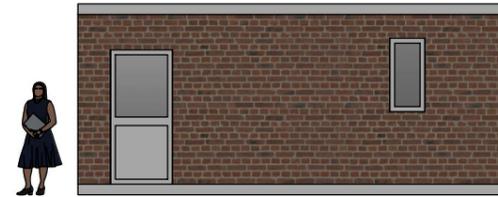


EXISTING RIGHT ELEVATION
SCALE 1:100 @ A3

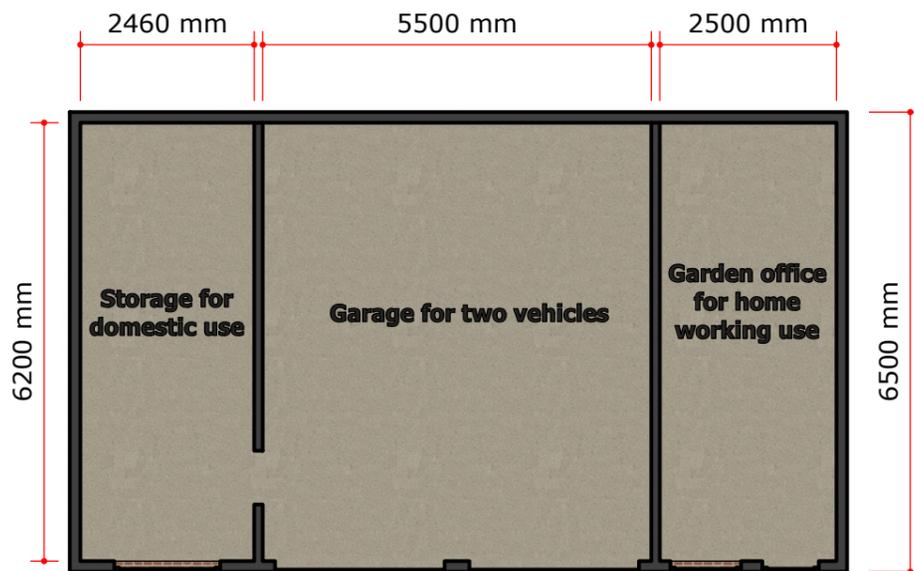


PROPOSED GROUND FLOOR
SCALE 1:100 @ A3

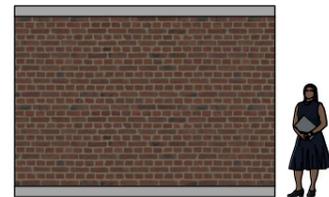

EXISTING REAR ELEVATION
SCALE 1:100 @ A3

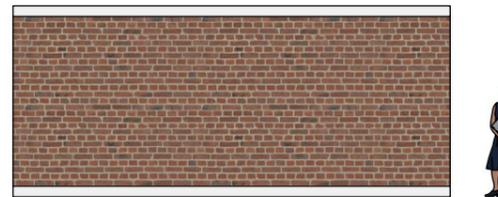

EXISTING LEFT ELEVATION
SCALE 1:100 @ A3

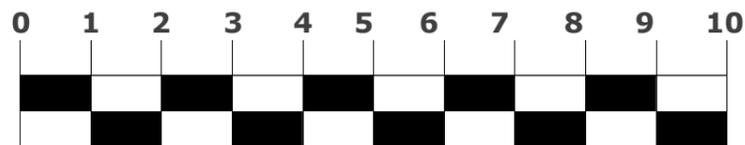

Scale in Meters

GENERAL NOTES

This drawing is the sole copyright of SARBA Ltd and may not be reproduced in any form without prior written consent.

SARBA Ltd are not responsible for the accuracy of information received from others.

All dimensions and levels must be checked by the contractor(s) on site and any discrepancies must be reported in writing prior to the commencement of any work on site and prior to commencement of the Works on site and any ordering of materials.

All drawings/designs are subject to Building Control & Fire Officers Approval.

All Works to comply with current Planning Policies, Building Regulations, Fire Officer requirements and the particular guidance of any other statutory and advisory bodies.

RISKS TO HEALTH & SAFETY
In addition to complying with statutory requirements, use products, methods of works and protective measures which will minimise health & safety hazards.



GENERAL NOTES

This drawing is the sole copyright of SARBA Ltd and may not be reproduced in any form without prior written consent.

SARBA Ltd are not responsible for the accuracy of information received from others.

All dimensions and levels must be checked by the contractor(s) on site and any discrepancies must be reported in writing prior to the commencement of any work on site and prior to commencement of the Works on site and any ordering of materials.


All drawings/designs are subject to Building Control & Fire Officers Approval.

All Works to comply with current Planning Policies, Building Regulations, Fire Officer requirements and the particular guidance of any other statutory and advisory bodies.

RISKS TO HEALTH & SAFETY
In addition to complying with statutory requirements, use products, methods of works and protective measures which will minimise health & safety hazards.

SARBA LTD

Roof: clay tiles to match existing dwelling

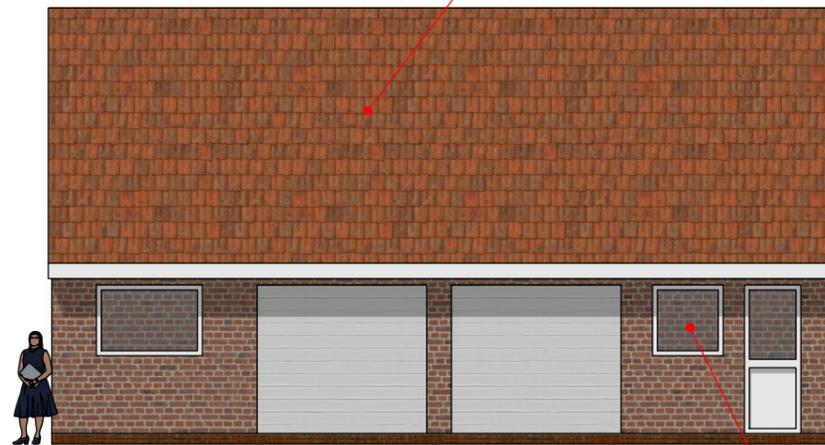


PROPOSED FRONT ELEVATION
SCALE 1:100 @ A3




PROPOSED RIGHT ELEVATION
SCALE 1:100 @ A3

Windows and doors: white uPVC

Walls: facing brick to match existing

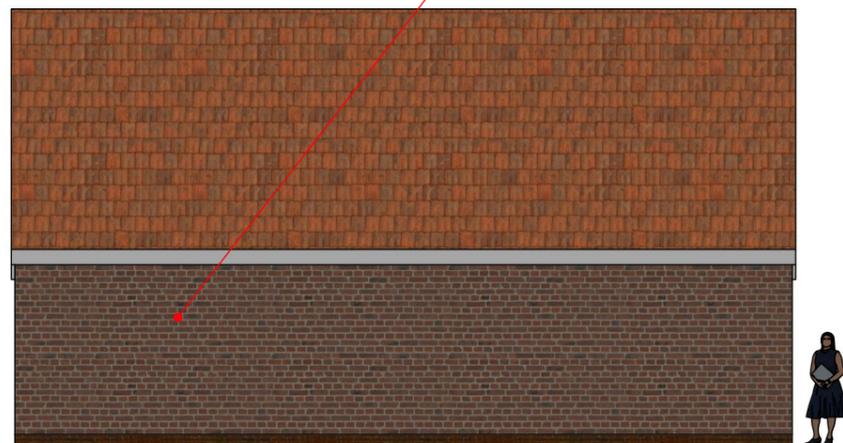


PROPOSED REAR ELEVATION
SCALE 1:100 @ A3

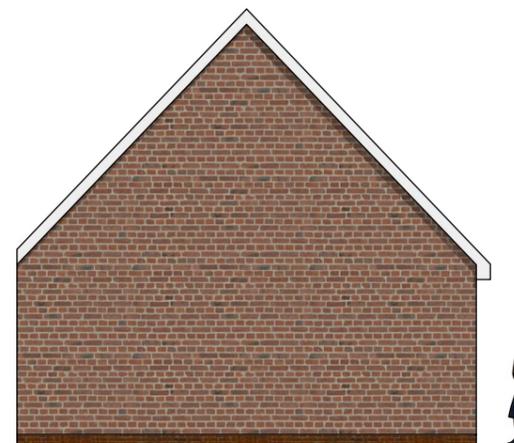


PROPOSED LEFT ELEVATION
SCALE 1:100 @ A3

PROPOSED TRUSS ROOF CONSTRUCTION

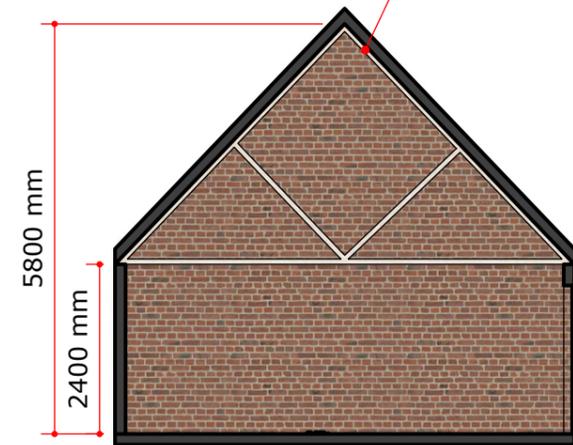

PROPOSED SIDE SECTION
SCALE 1:100 @ A3

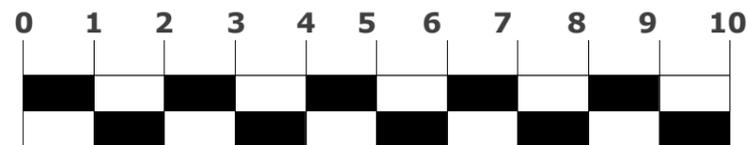

Scale in Meters




SITE PLAN 1:500@A3



Existing garage

Proposed garage location

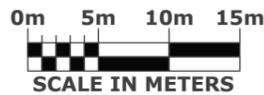

GENERAL NOTES

This drawing is the sole copyright of SARBA Ltd and may not be reproduced in any form without prior written consent.

SARBA Ltd are not responsible for the accuracy of information received from others.

All dimensions and levels must be checked by the contractor(s) on site and any discrepancies must be reported in writing prior to the commencement of any work on site and prior to commencement of the Works on site and any ordering of materials.

All drawings/designs are subject to Building Control & Fire Officers Approval.

All Works to comply with current Planning Policies, Building Regulations, Fire Officer requirements and the particular guidance of any other statutory and advisory bodies.

RISKS TO HEALTH & SAFETY

In addition to complying with statutory requirements, use products, methods of works and protective measures which will minimise health & safety hazards.

SARBA LTD

