


EXISTING FRONT ELEVATION

1:100

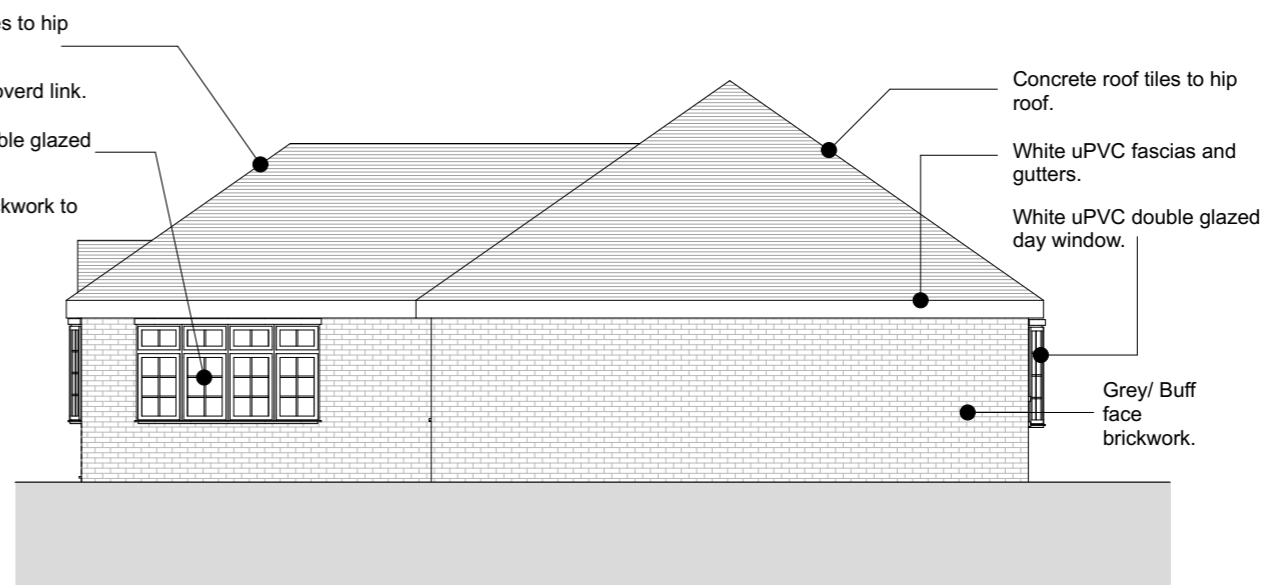


EXISTING SIDE ELEVATION

1:100



EXISTING REAR ELEVATION

1:100

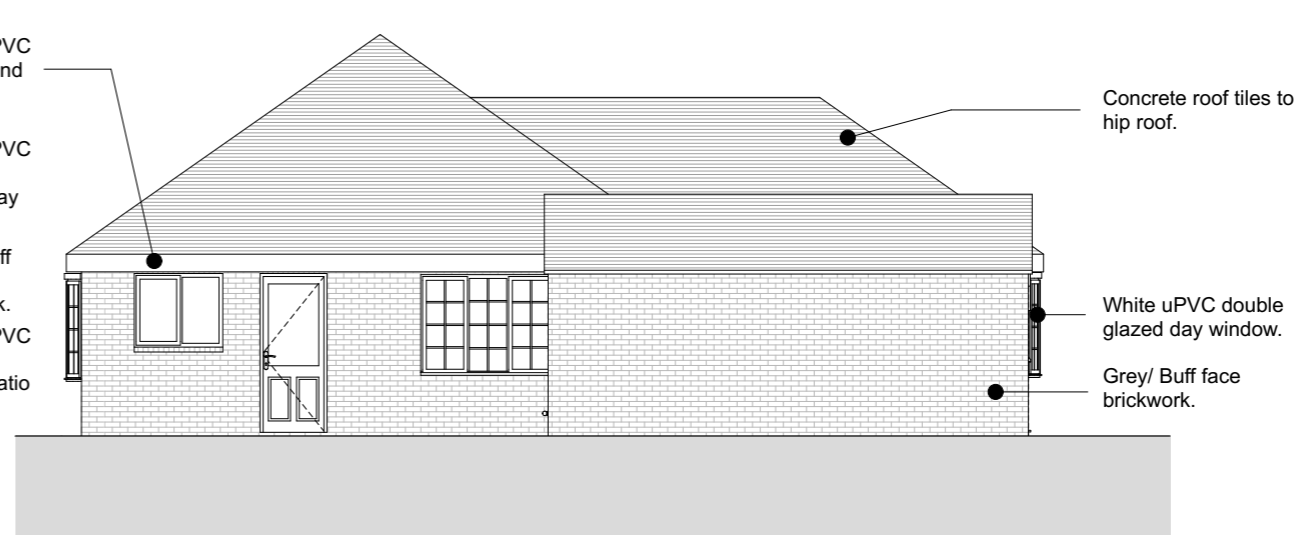

EXISTING SIDE ELEVATION

1:100

