


front (east) elevation

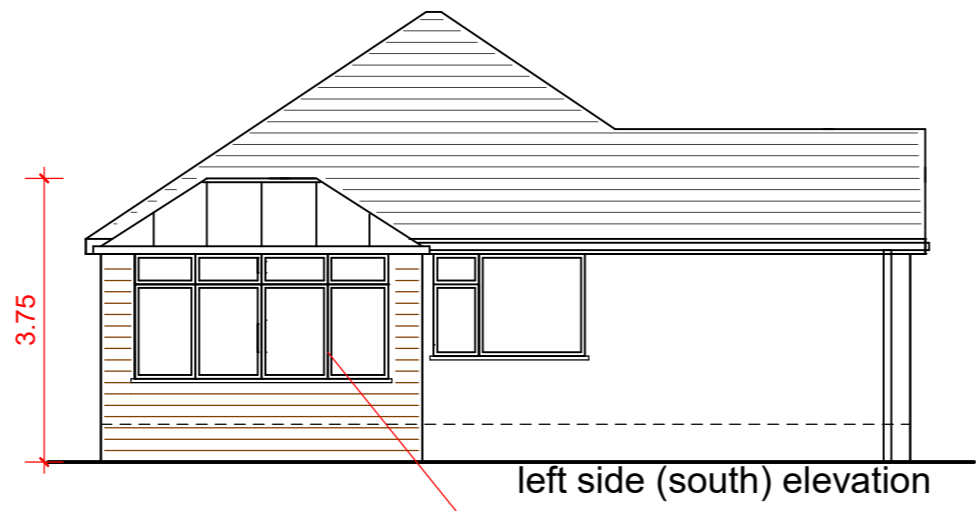


left side (south) elevation

white upvc frames




rear (west) elevation

brickwork to match property

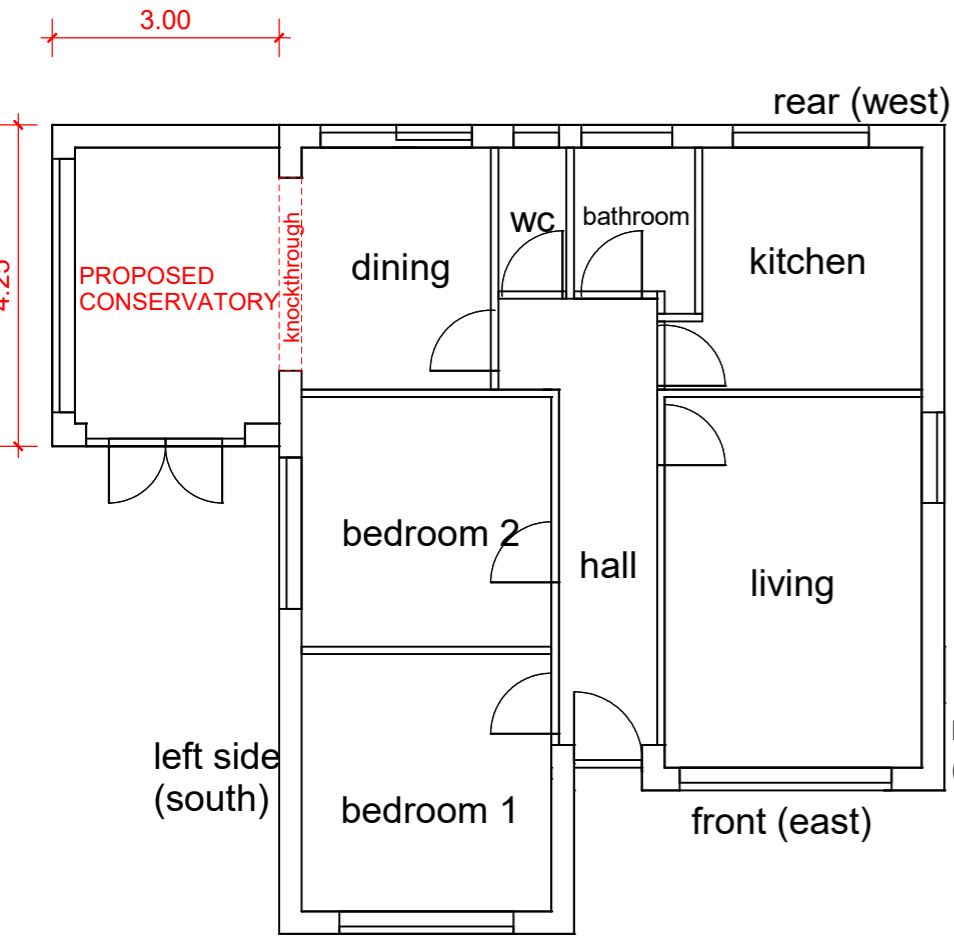


GROUND FLOOR LAYOUT

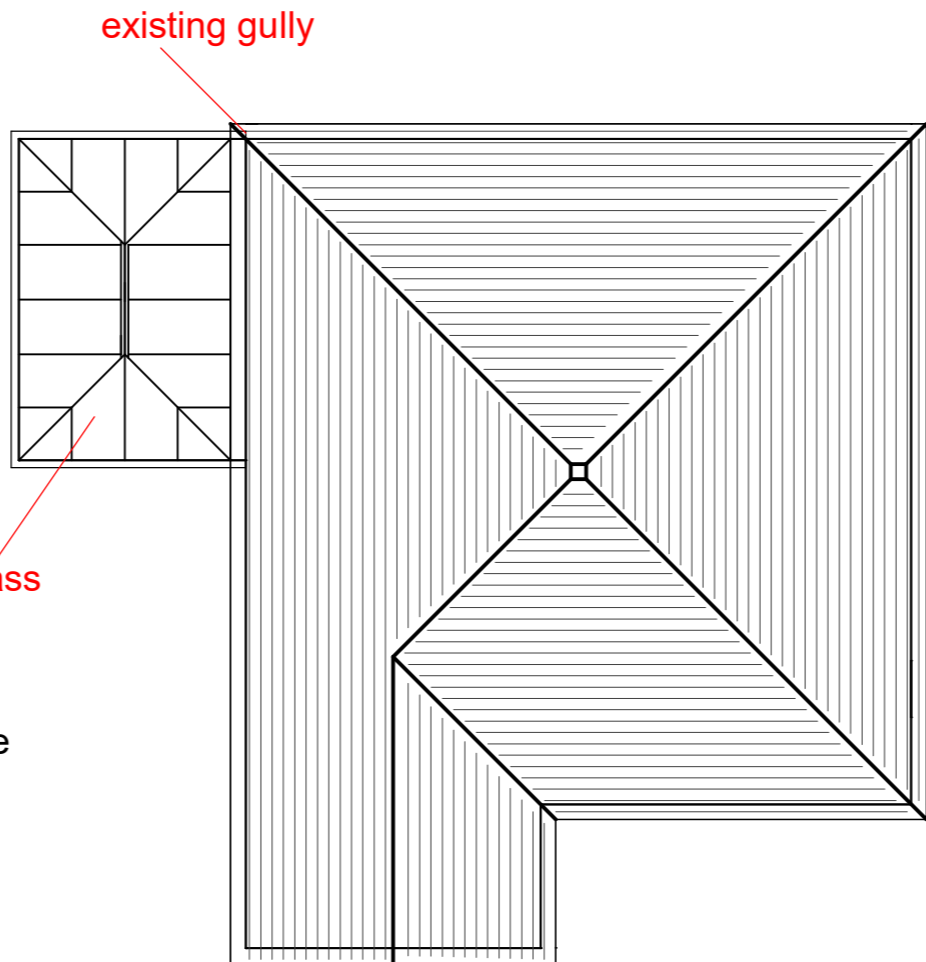

ROOF PLAN

glass

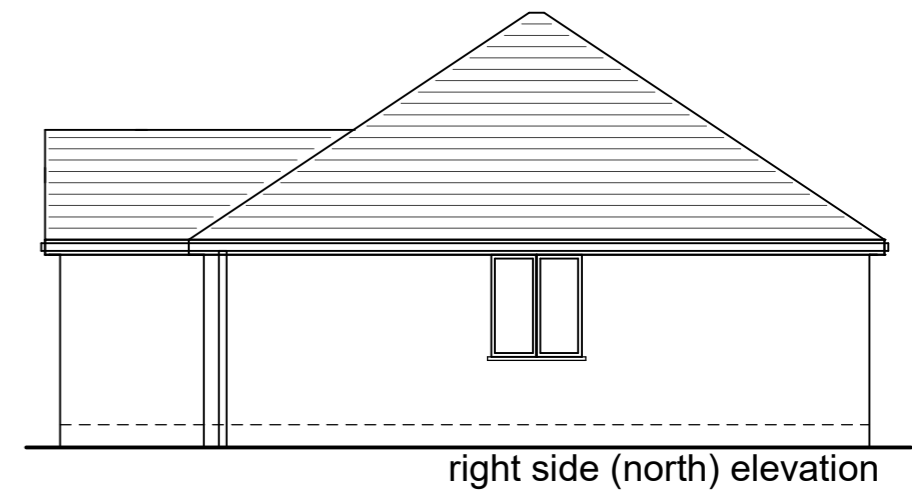

right side (north) elevation

PROPOSED CONSERVATORY TO SIDE ELEVATION
width 4.25m, projection 3m, hgt to eaves 2.85m, hgt to ridge 3.75m
brickwork to match property, frames/rafters white upvc, glazing clear,
roof material glass

drainage to existing gully, boundary hedge hgt to remain same, access
via drive ie materials etc