



THIS DRAWING IS NOT TO BE USED FOR CONSTRUCTION PURPOSES.  
 DRAINAGE DETAILS SUBJECT TO DETAIL DESIGN & SITE INVESTIGATION.  
 RED LINE DENOTES APPLICATION BOUNDARY, SITE OWNERSHIP SUBJECT TO CONFIRMATION BY OTHERS

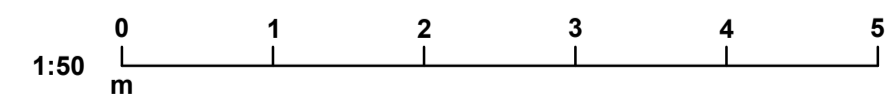

Rev: A Rev Date: 19.12.2025 Drawn By: AJ  
 Rev Details:  
 Updates made in accordance of planners comments  
 Rev: - Rev Date: 28.08.2025 Drawn By: AR  
 Rev Details:  
 Initial Issue

PLANNING DRAWING

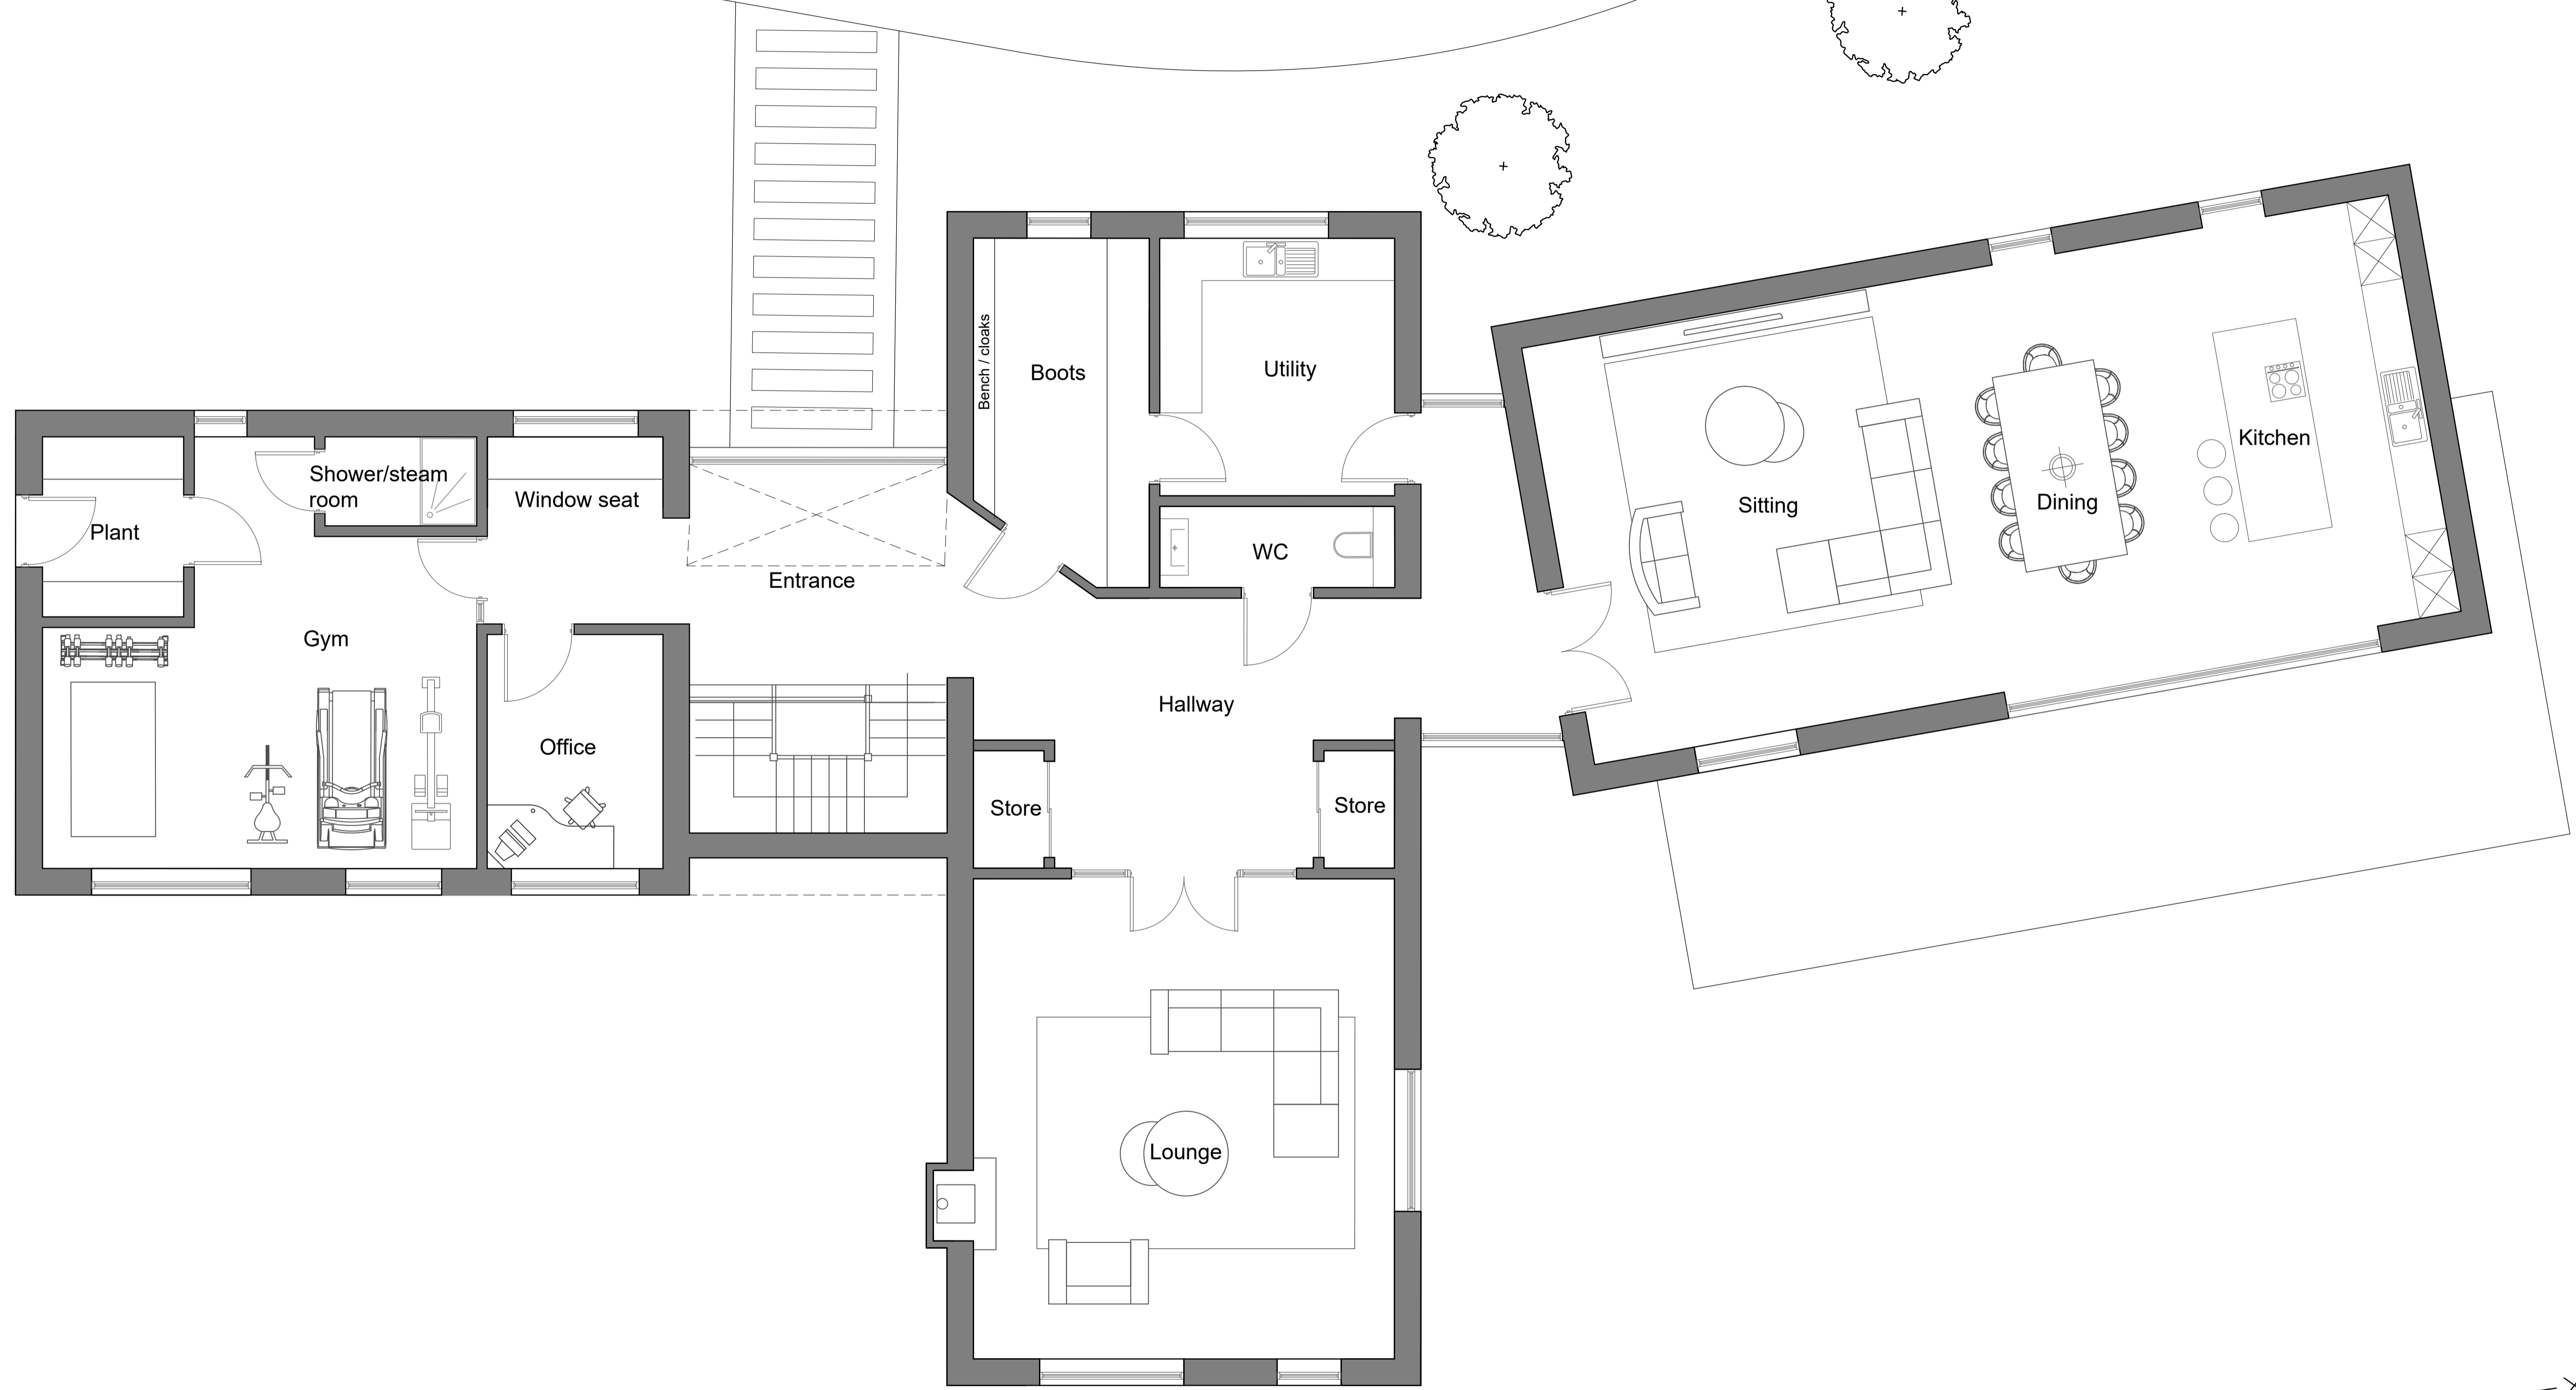