


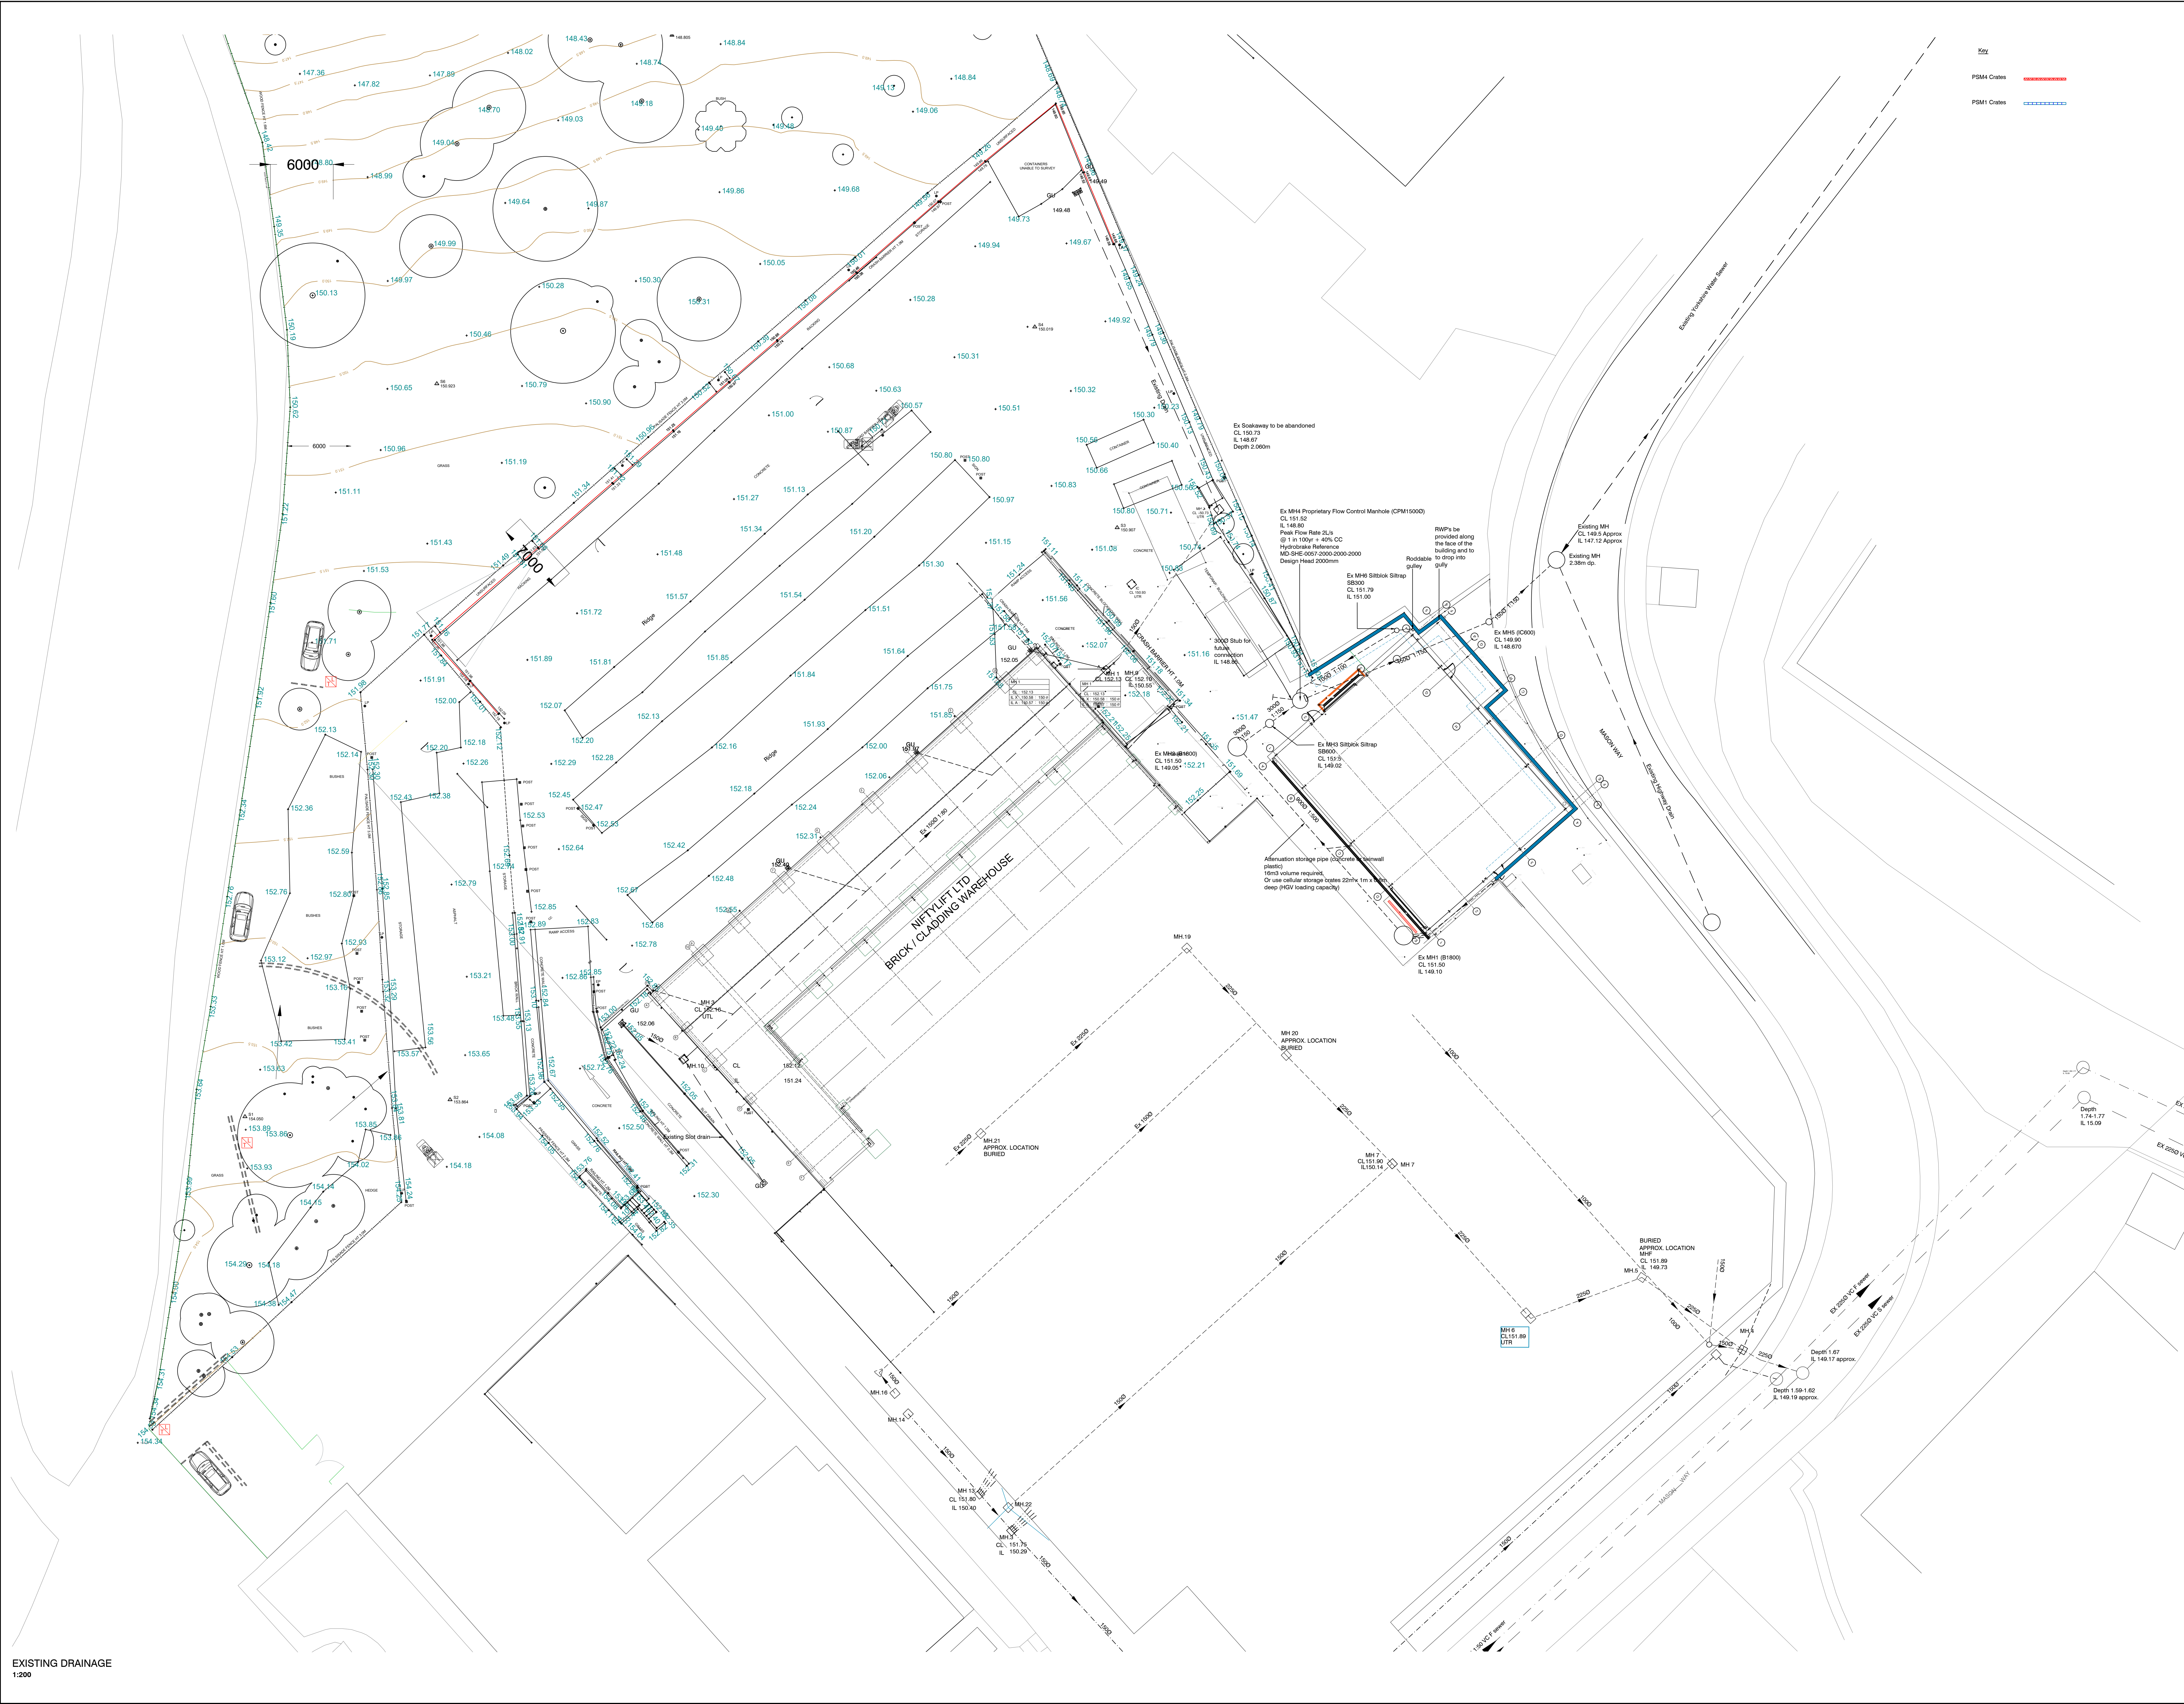

PLEASE NOTE

- DO NOT scale from this drawing, use figured dimensions only.
- All dimensions to be checked on site by the contractor.
- Please report any discrepancies to JHA Ltd immediately.
- All setting out dimensions are approximate. To be marked out on site for approval by JHA Ltd prior to construction.

NOTES:

Ref	Date	Revision	Initial
Issue:			
PRELIMINARY ISSUE			
Project / Client:			
PROPOSED NEW YARD, RETAINING WALL AND ASSOCIATED DRAINAGE FOR NIFTYLIFTS, PLATTS COMMON IND. ESTATE HOYLAND, BARNSELEY, S74 9TF			
Drawing Title:			
EXISTING DRAINAGE			
 jha ARCHITECTURE		JHA Architecture, West Suite, Second Floor, Unit F, South Quay, Lakeside Boulevard, Doncaster, DN4 5PL 01302 364565 enquiries@j-h-a.co.uk www.j-h-a.co.uk	
Scale:	1:200	Date:	MONTH YEAR
Drawn By:	BSH	Checked By:	MMS
Drawing No:		2023/071/21	
Sheet Size:		A0	