




FRONT ELEVATION
SH50 - End


SH50 - Mid



REAR ELEVATION

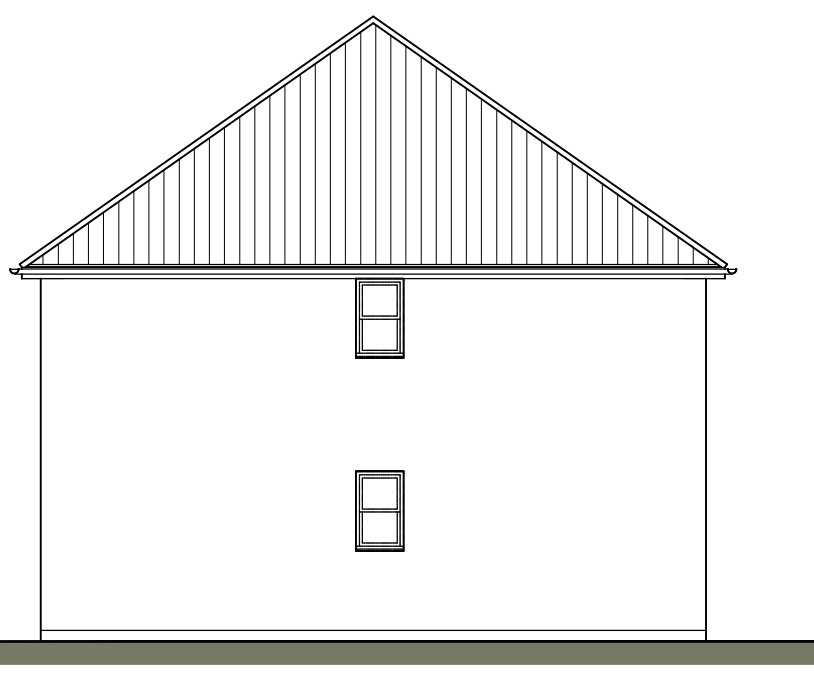


SIDE ELEVATION

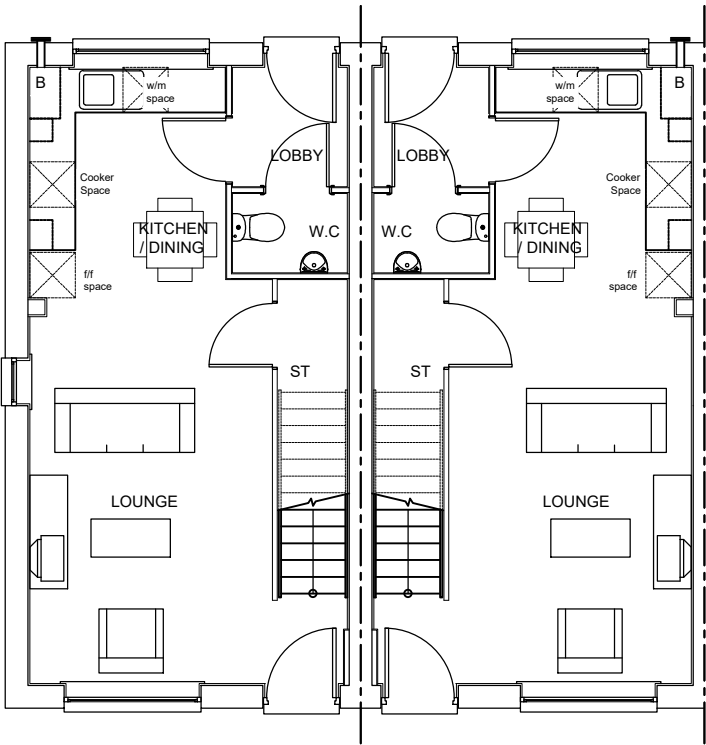

GROUND FLOOR PLAN
SH50 - End

SH50 - Mid

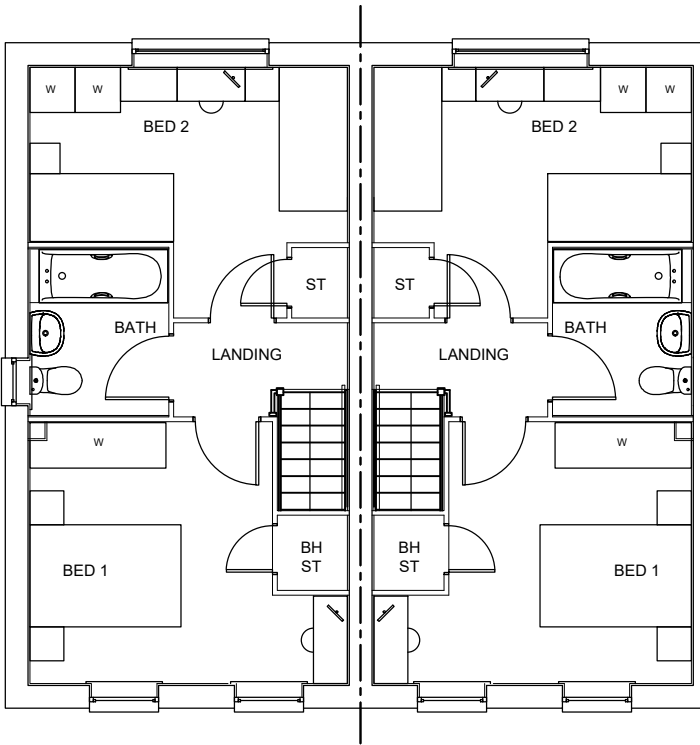

FIRST FLOOR PLAN
SH50 - End

SH50 - Mid

Scaled @ 1:100



REV.	DESCRIPTION:	BY:	DATE:

STEN

ARCHITECTURE

Suite 4, Unit 1,
Benton Office Park,
Bennett Avenue,
Horbury,
Wakefield,
WF4 5RA
Tel: 01924 669424

Web: www.sten-architecture.co.uk

Twitter: [@STEN_arch](https://twitter.com/STEN_arch)

Facebook: [stenarchitectureitd](https://www.facebook.com/stenarchitectureitd)

LinkedIn: [Sten Architecture](https://www.linkedin.com/company/sten-architecture)

CLIENT:	Barratt and David Wilson Homes Yorkshire West			TITLE: Planning Drawings SH50 (End/Mid)	
SITE:	Penistone	SCALE AT A3:	1:100	DATE:	21.05.21
		PROJECT NO:	2001	DRAWN:	DS
				CHECKED:	
				REVISION:	

DAVID WILSON HOMES

WHERE QUALITY LIVES