



LOCATION PLAN



SCALE 1:250'

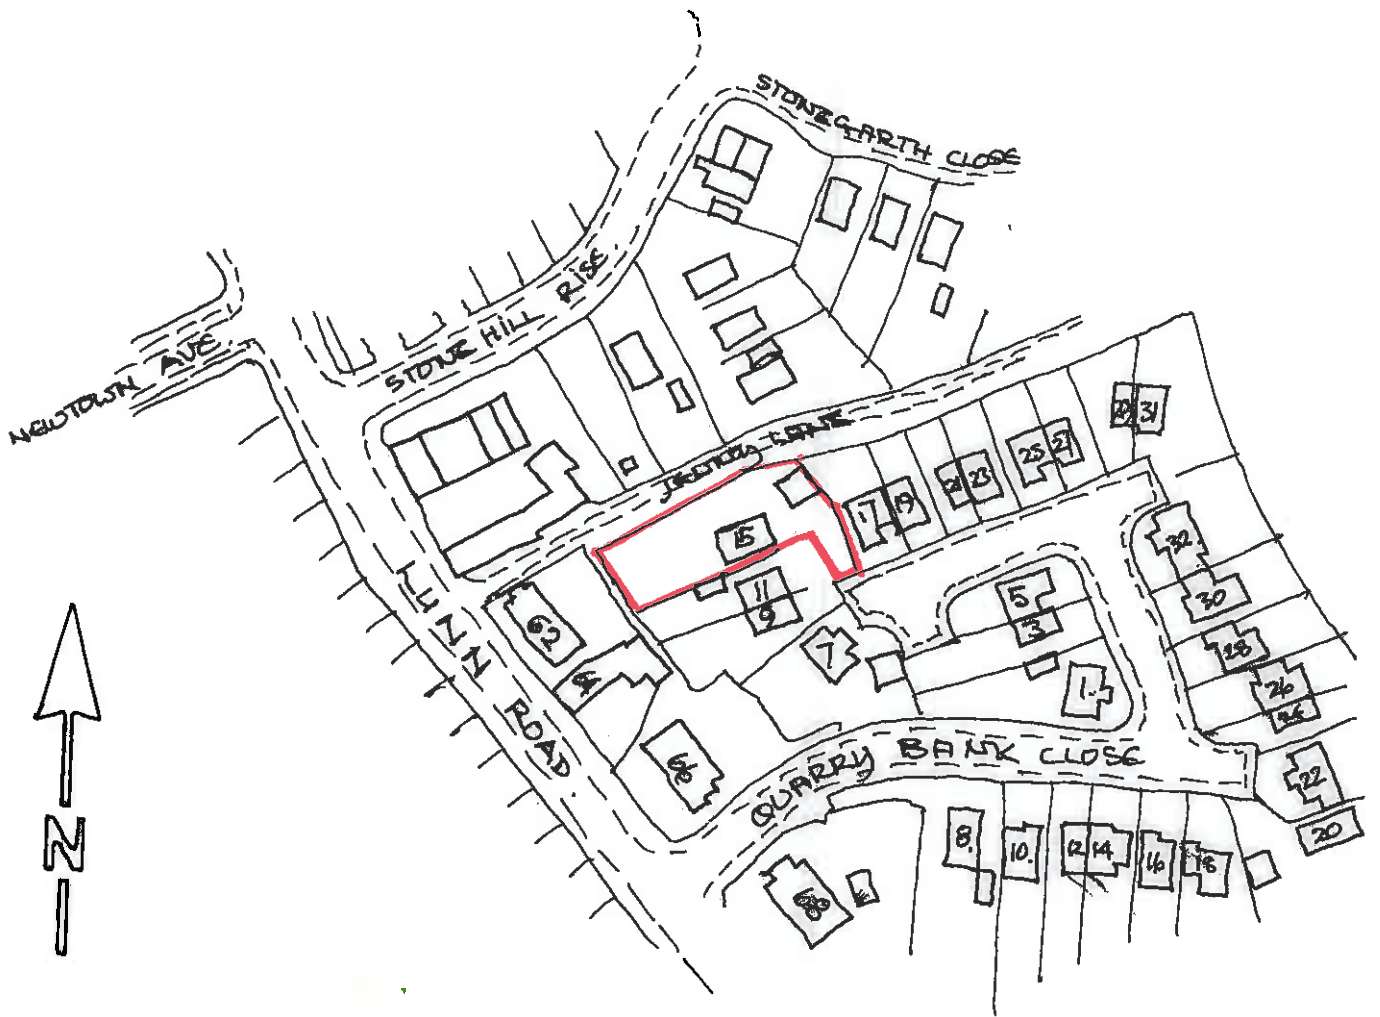

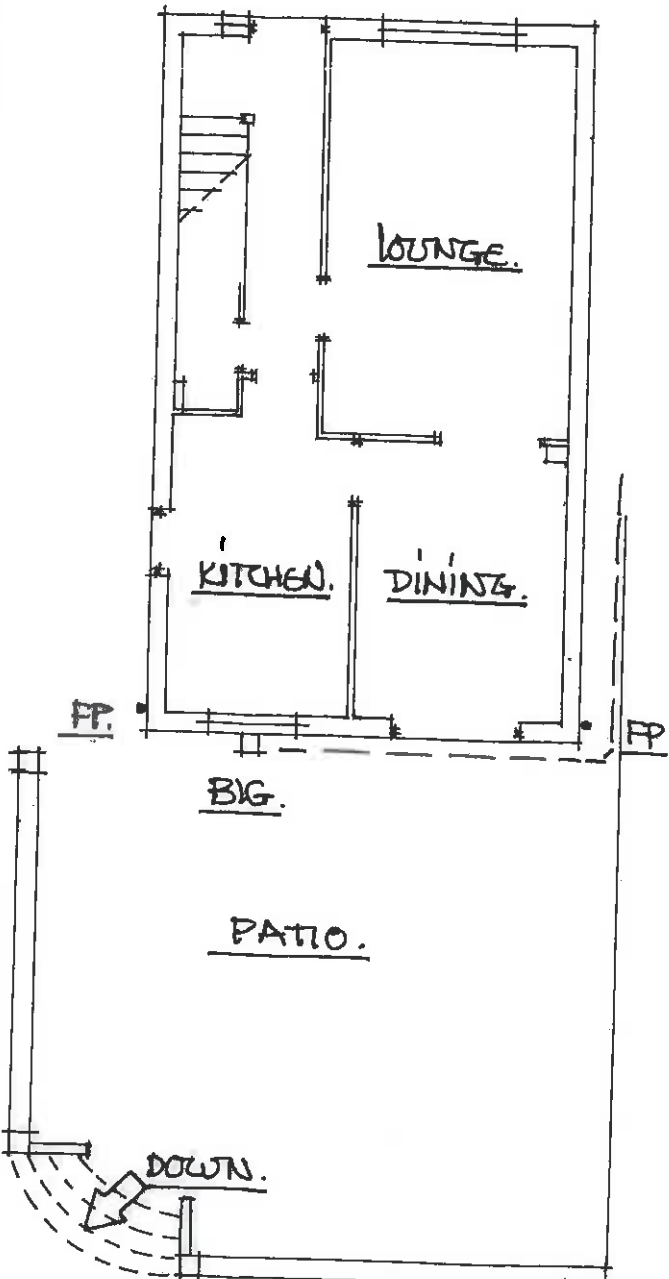


EXISTING GROUND FLOOR PLAN.

EXISTING REAR ELEVATION.

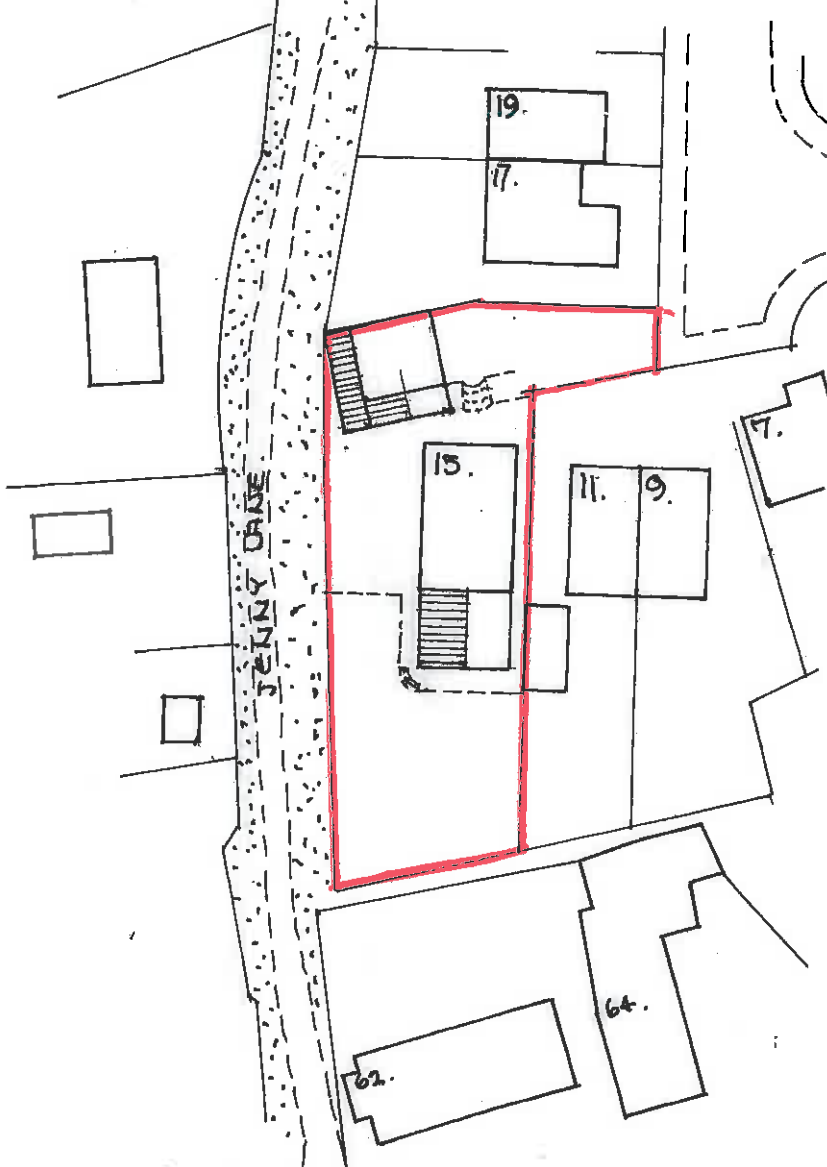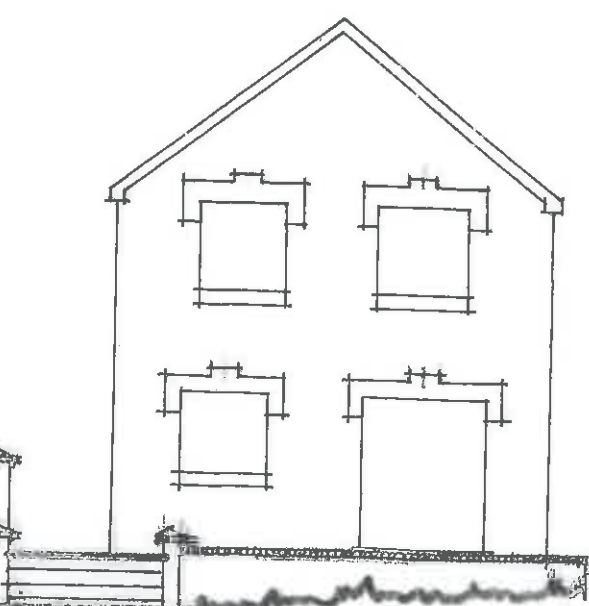

SITE PLAN. SCALE 1:500M

EX. SIDE FROM JENNY LAINE.

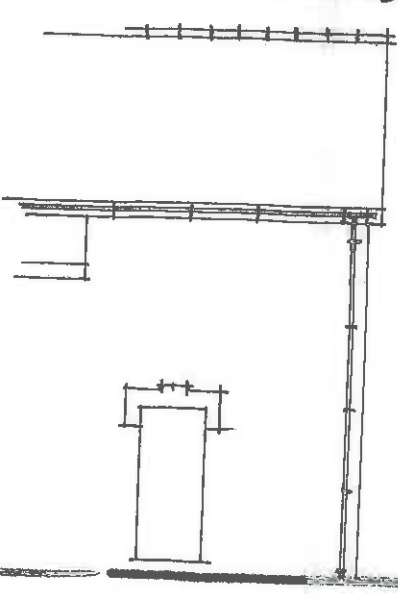

SCALE 1:100M.

EX. SIDE FROM NO. 11

