




Front Elevation

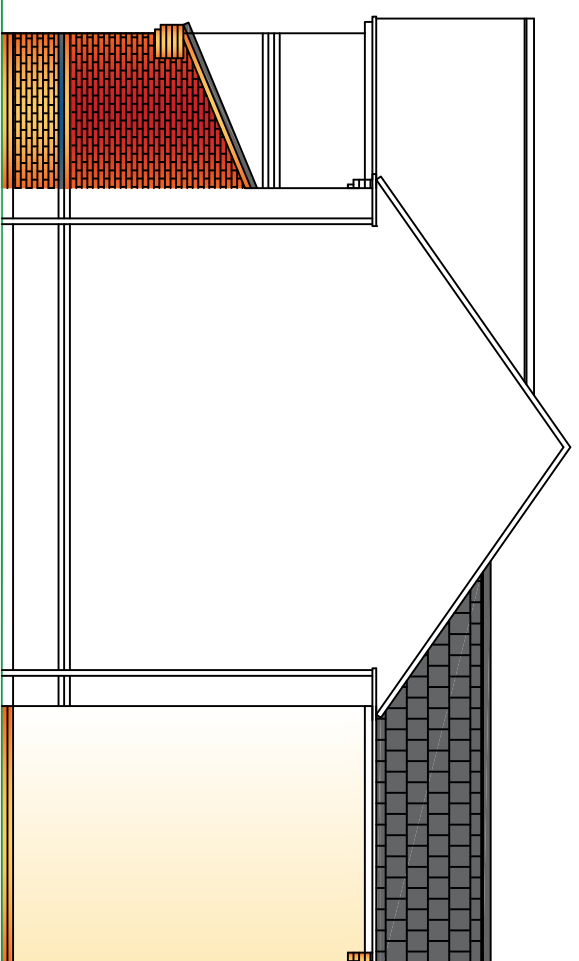


Side Elevation

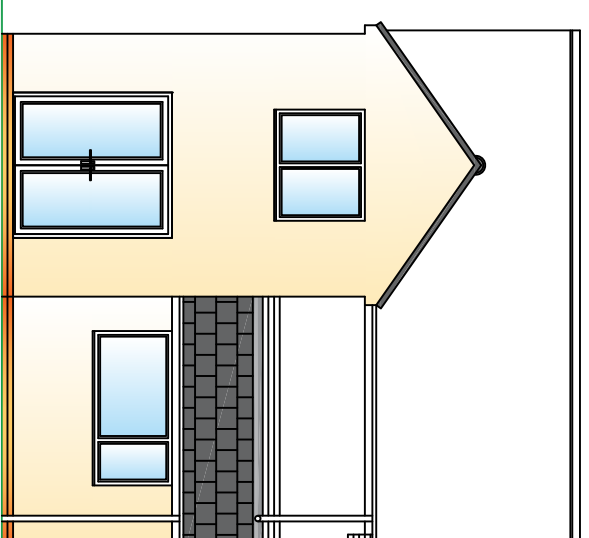


Rear Elevation

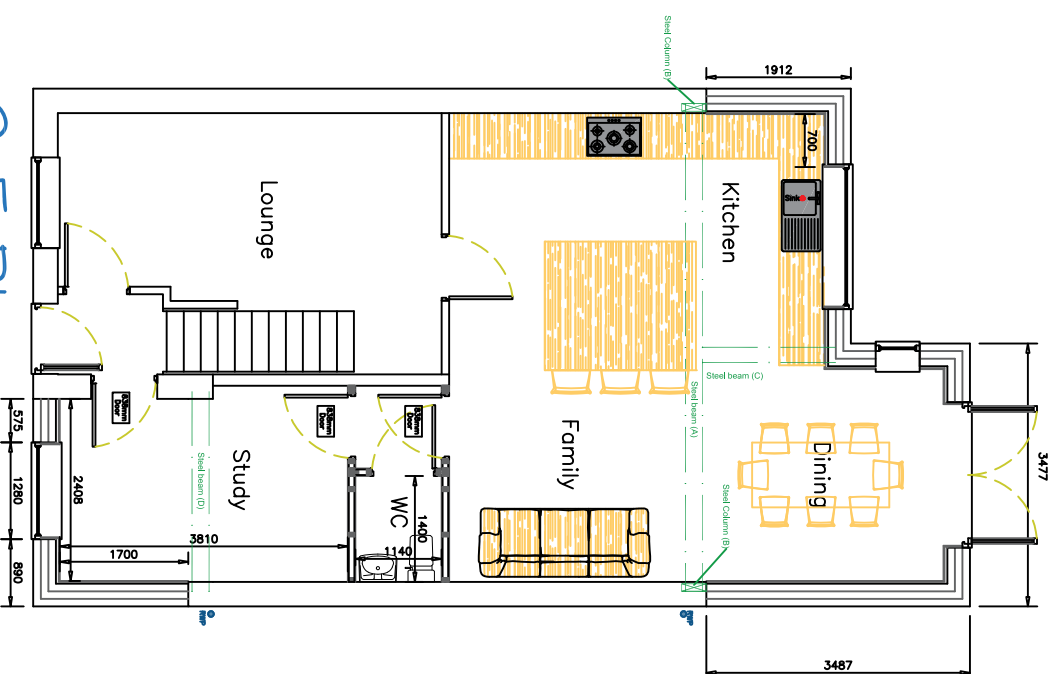

G.F. Plan

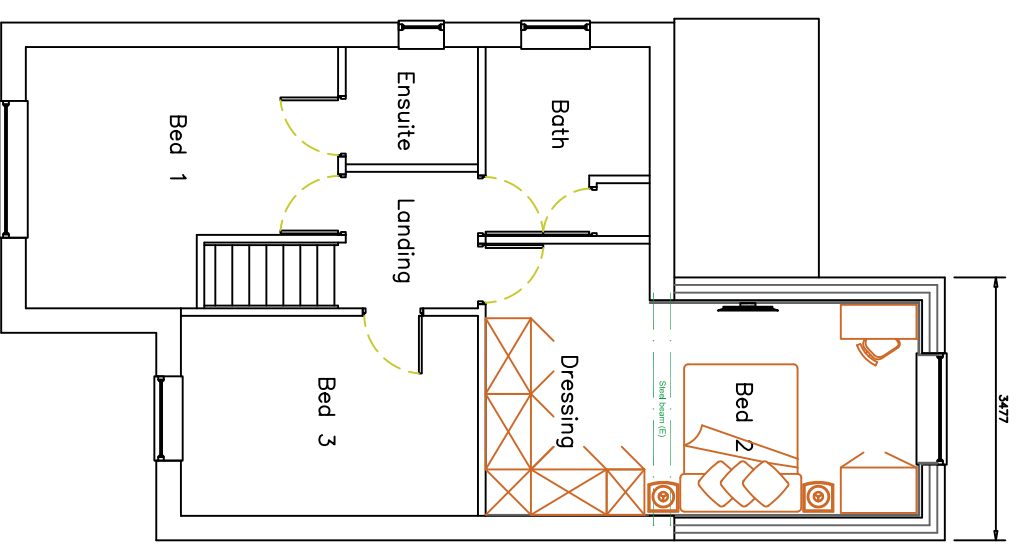

F.F. Plan

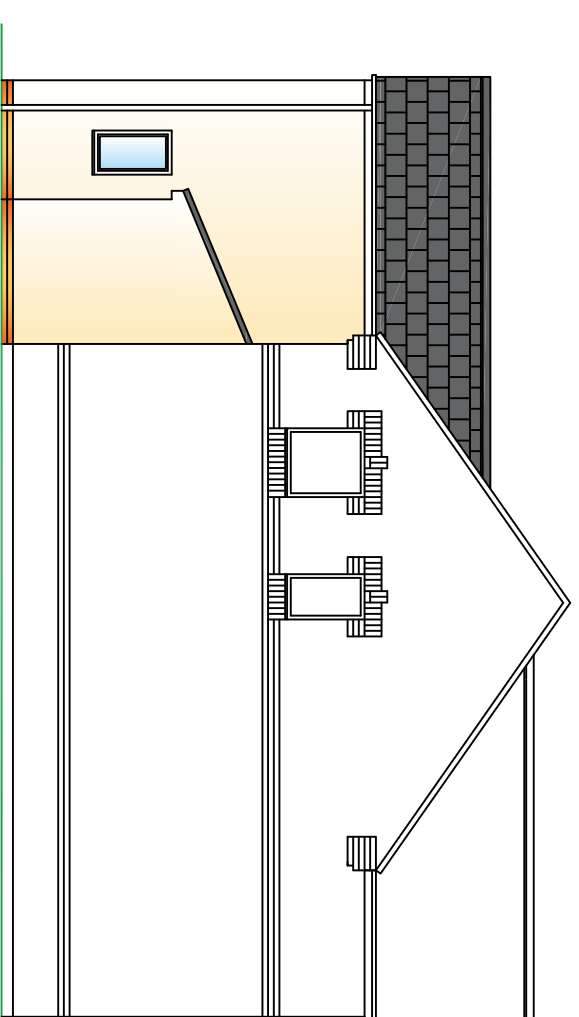

Side Elevation

Plans as Proposed

PROPOSAL

Construction of 2 storey rear extension,
single storey front extension with
associated works to property

Project Number:	4FA440	Revision:	A	Date:	25.02.26
Project Address:	53 Harthills, Hemmingfield, Barnsley, S73 0QX	Description:	Drawing prepared for a Planning application submission		
Client Name:	Mr Alex Fletcher and Mrs Shari Fletcher				
Drawing Number:	03				
Scale:	1:100 @ A3				
Date Drawn:	February 2026				
Planning Number:	-----				
B.Regs Number:	-----				

Front Architecture
THE CHARLETTON INSTITUTE OF BUILDING

East View, 82 Pitt St.
Eckington, Sheffield,
S21 4EZ
Tel: 01246 435480
Mob: 07743 064486
email: architecture.4front@gmail.com