



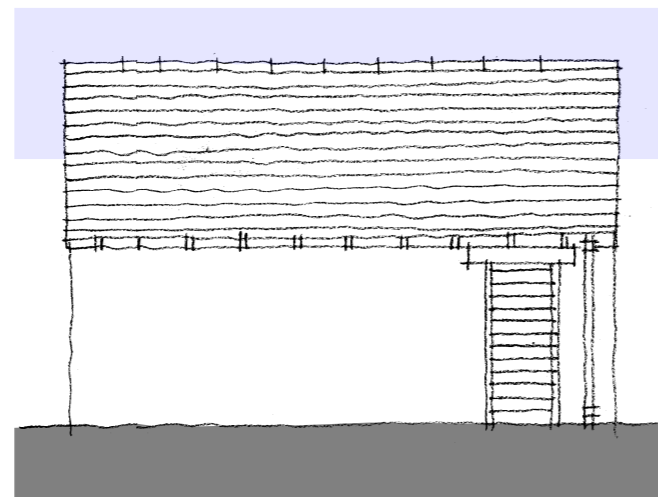


UNIT 1 GARAGE - NORTH ELEVATION  
UNIT 2 GARAGE - WEST ELEVATION

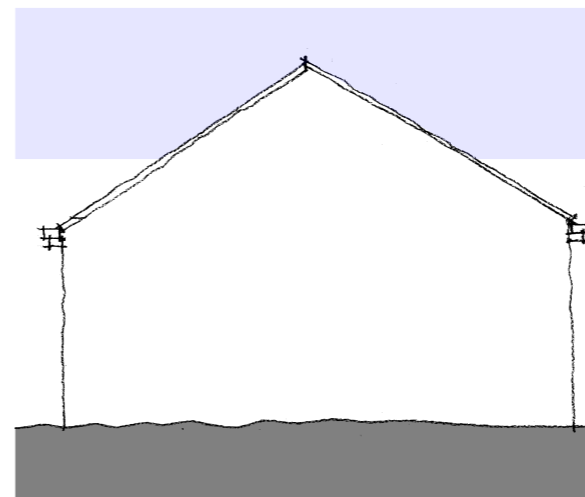


UNIT 1 GARAGE - WEST ELEVATION  
UNIT 2 GARAGE - SOUTH ELEVATION



UNIT 1 GARAGE - SOUTH ELEVATION  
UNIT 2 GARAGE - EAST ELEVATION

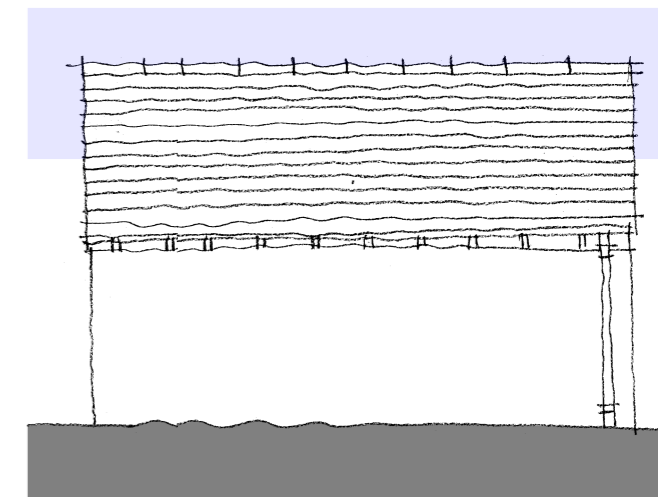


UNIT 1 GARAGE - EAST ELEVATION  
UNIT 2 GARAGE - NORTH ELEVATION

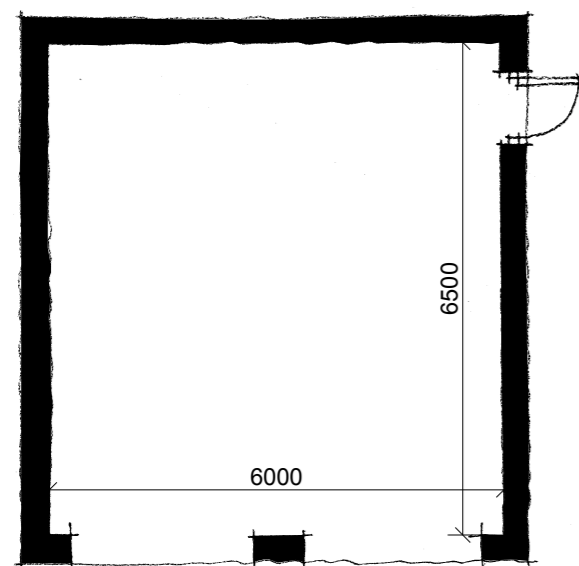

GROUND FLOOR PLAN

- ROOF:**  
NATURAL BLUE SLATE
  
- WALLS:**  
NEW FLAT FACED DYED & TUMBLED NATURAL STONE  
NEW ASHLAR DRESSINGS
  
- JOINERY:**  
HIGH PERFORMANCE UPVC WINDOWS & DOORS  
COLOUR TO BE CONFIRMED
  
- RAINWATER GOODS:**  
CAST-IRON REPLICA GRP RAINWATER GOODS  
COLOUR TO BE CONFIRMED

1:100 SCALE BAR

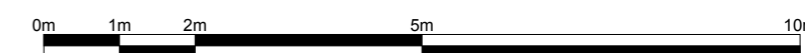

CLIENT BOND & BURD BUILDERS & CONTRACTORS		DRAWING TITLE UNITS 1&2 GARAGE - GA PROPOSED			
PROJECT NETHERFIELD FARM, PENISTONE	JOB NO 3777	DRG NO 06	REV B	SCALE @ A3 1:100	DATE 27 06 14