


SCALE 1:100 @ A2-Landscape

Notes

Previous Revisions

No.	Description	Date	By
C	Updated to suit planning comments.	04.06.2026	TD
B	Updated based on client comment for planning	12.04.2026	TD
A	Updated based on discussions with client.	20.02.2026	TD

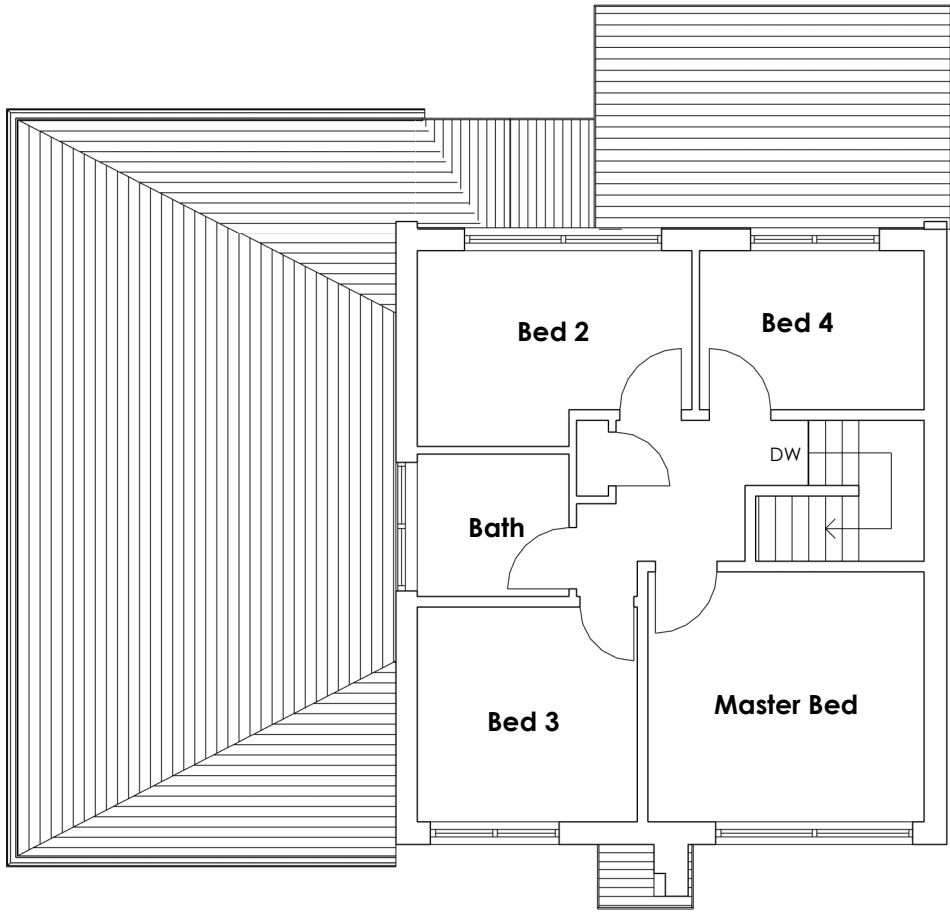


Proposed First Floor Plan 1 : 100



Proposed Front Elevation 1 : 100




Proposed Side Elevation 01 1 : 100

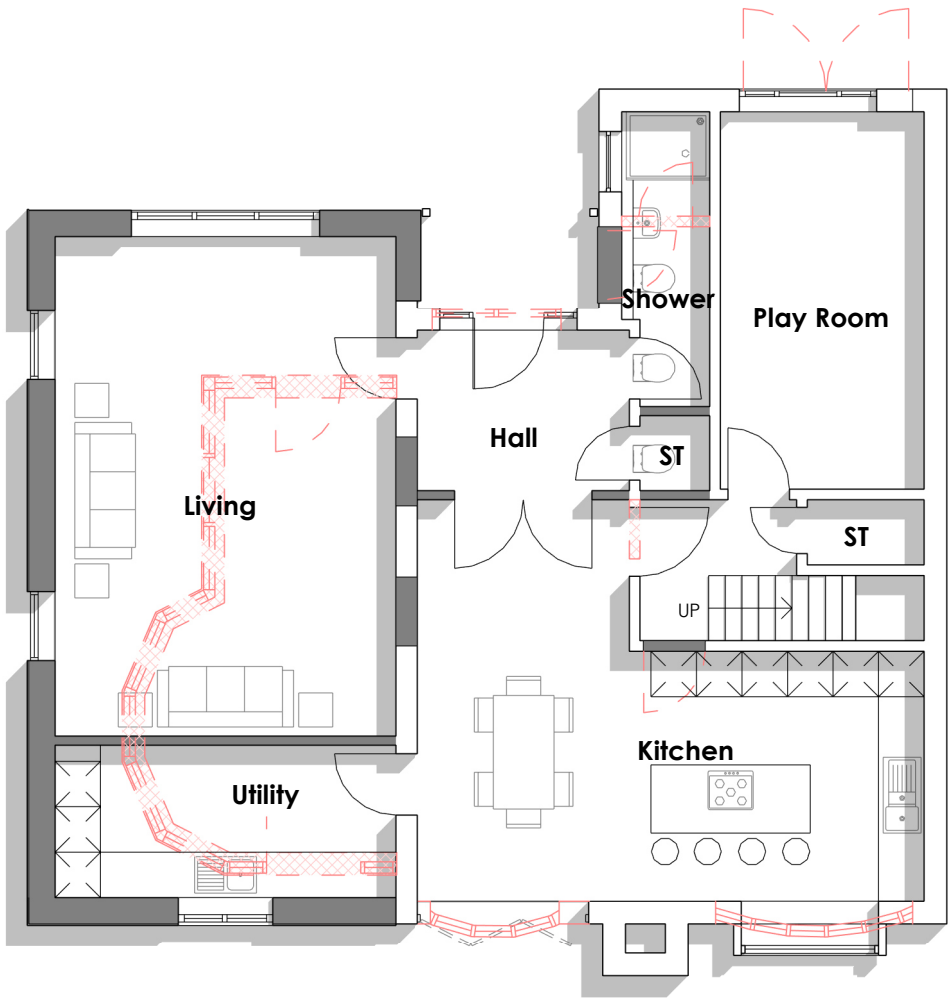

Proposed Ground Floor 1 : 100



Proposed Rear Elevation 1 : 100

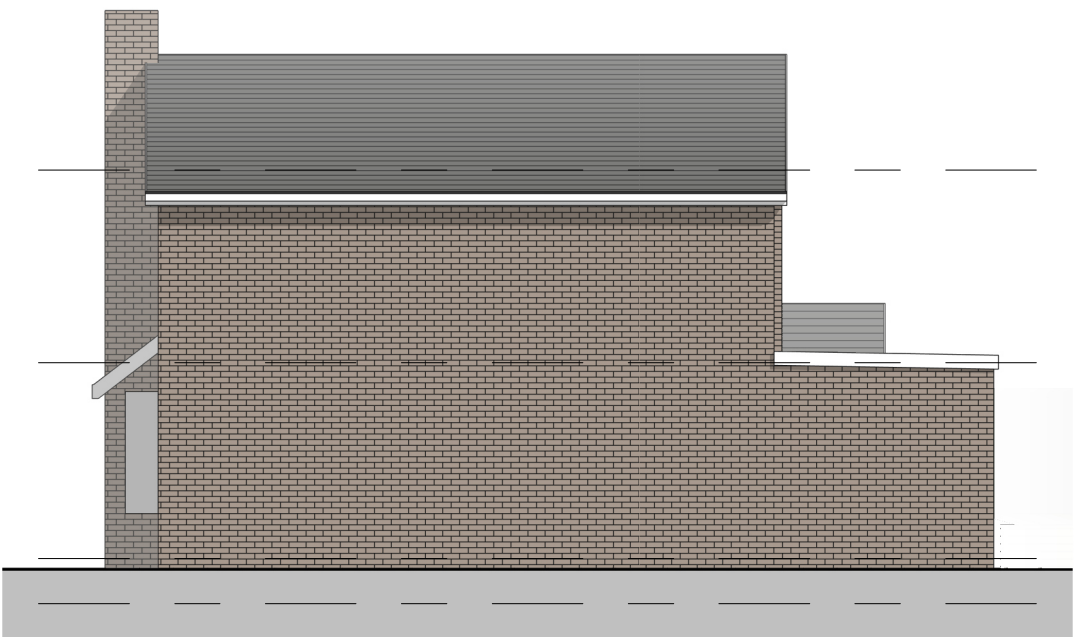

Proposed Side Elevation 02 1 : 100



Do not scale from this drawing. Use figured dimensions only, which are displayed in millimeters unless stated otherwise. The contractor is requested to check all dimensions before work is put in hand. Any discrepancies within the drawing should be reported prior to commencement of works.

Copyright of this drawing belongs solely to Studio 307 Architecture. This drawing must only be used for the purpose for which it is supplied and its contents must not be reproduced for any purpose without written permission.

Project	2 Oaks Farm Drive, Darton
Client	Mr & Mrs Bee
Title	Proposed Plans and Elevations
Number	26002-DR-A-2001
Scale	As indicated@A3
Revision	C
Description	Updated to suit planning comments.
Stage	Building Regulations
Drawn	TD
Date	04.06.2026

- Proposed New Walls
- Existing Walls
- Demolished Walls
- Proposed Steelwork