


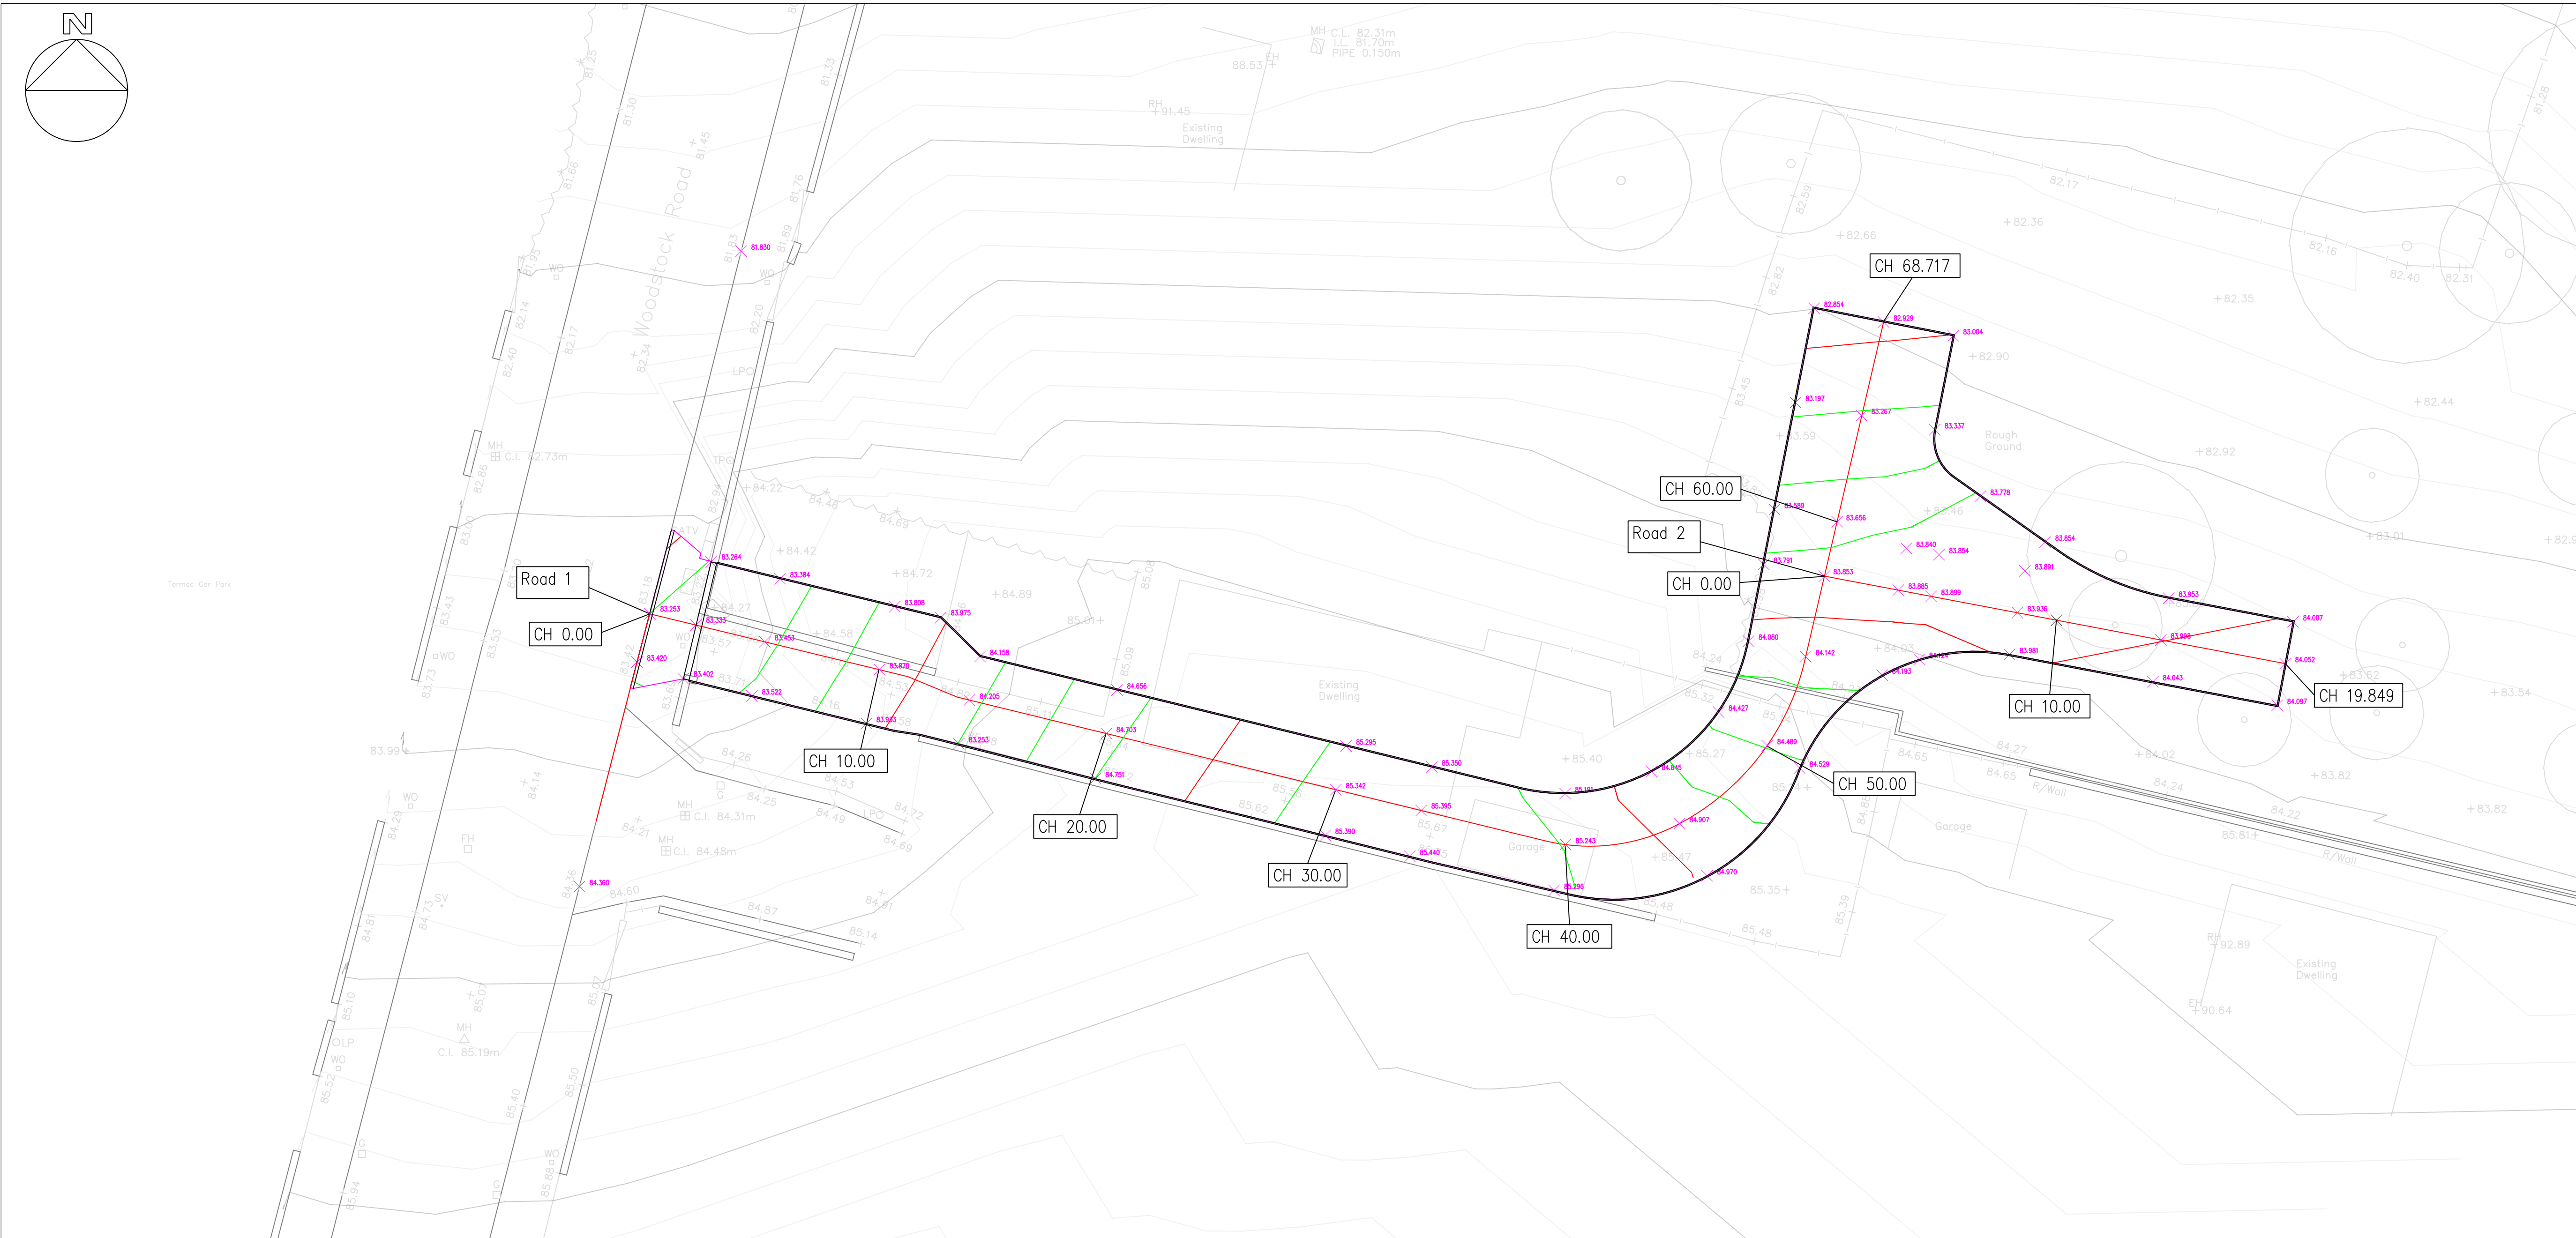

- General Notes
- This drawing should not be scaled for setting out purposes.
 - This drawing shows the detailed design only and is subject to Local Authority approval.
 - This drawing is based upon a topographical / ordnance survey provided by others.
 - This drawing is to be read in conjunction with all other relevant drawings.
 - Any conflict between the details shown on this drawing and those of any other related drawings should be noted to the engineer prior to construction on site.
 - All dimensions are in millimetres unless otherwise stated.

- Construction Notes
- All levels to be confirmed on site prior to commencement of any works.
 - Any existing utility covers retained are to be adjusted to suit proposed levels – cover class to be upgraded if required.
 - Any existing utility covers that are damaged will require renewing and resetting.
 - Gullies located in shared use surfaces must have suitable pedestrian and cyclist friendly covers. The openings in gully gratings must not align with cyclists anticipated wheel tracks.
 - Any soft areas will require excavating until firm ground is found and backfilling with a 6F2 material and to be compacted in 150mm layers.
 - Proposals assume a CBR of 2% – CBR tests to be undertaken by others for actual values and construction altered to suit.

- Kerbing Notes
- Suitable transition kerbs shall be used at all changes in kerb face.
 - For radii of 12m or less – kerbs of the appropriate radius shall be used. For radii 12m and above – straight kerbs 600mm long shall be used.
 - The length of any kerb shall not be less than 450mm.

ROAD 1

ROAD 2

Chainage	0.000	10.000	19.849
Existing centreline levels	83.814	83.940	83.744
Proposed centreline levels	83.853	83.982	84.052
Proposed vertical alignment	1 in 100		



PROJECT TITLE					
WOODSTOCK ROAD, BARNSELEY					
DRAWING TITLE					
DETAILED DESIGN – LONG SECTION DRAWING					
DRAWING NUMBER					
ORIGINATOR	PROJECT	VOL.	TYPE	ROLE	NUMBER
PRGN	203J	HGN	DR	CH	0007
CLIENT					
SCOTT CLAYBURN					
SCALE					
1:150	SIZE	DATE	DRAWN	CHECKED	AUTHORISED
	A1		AH	JJH	LJO
DATE					
JUL 26					

PARAGON HIGHWAYS
PEACH HOUSE WEST, THE WALLED GARDEN
NOSTELL ESTATE YARD
WAKEFIELD WF4 1AB

01924 291536
MAIL@PARAGONHIGHWAYS.COM

COPYRIGHT © 2024 PAUL HOWARTH HIGHWAY CONSULTANTS LTD T/A PARAGON HIGHWAYS