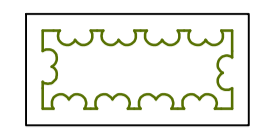
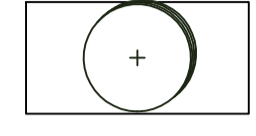


KEY

- Soft Works**
-  ORNAMENTAL PLANTING MIXES
 -  TREE-STANDARD

SCHEDULE OF QUANTITIES

SOFT LANDSCAPE TO GENERAL AREAS:
180m² Planting-Ornamental Mixes
13No. Tree-Standard

PLANT SCHEDULE

TREES						
QTY	CODE	PLANT NAME	STOCK	FORM	GIRTH/HEIGHT	
2No.	BET JAC s	Betula utilis 'Jaquemontii'	C 25L	STD	8-10cm	
8No.	CAR FRA hs	Carpinus betulus 'Frans Fontaine'	RB	STD	12-14cm	
1No.	MAL DOW ss	Malus 'John Downie'	RB	STD	10-12cm	
1No.	PRU AUT hs	Prunus subhirtella 'Autumnalis'	RB	STD	12-14cm	
1No.	SOR Jos s	Sorbus 'Joseph Rock'	B	STD	8-10cm	

PLANT MIXES				
PERCENT	QTY	PLANT NAME	STOCK	SIZE
93m² GENERAL BORDER PLANTING A planted @ 5/M2				
10%	47No.	Anthriscus sylvestris 'Ravenswing'	C 2L	20-30cm
5%	23No.	Calamagrostis x acutiflora 'Karl Foerster'	C 2L	20-30cm
15%	70No.	Geranium phaeum 'Lily Lovell'	C 2L	20-30cm
15%	70No.	Viburnum davidii	C 2L	20-30cm
10%	47No.	Heuchera 'Chocolate Ruffles'	C 2L	20-30cm
10%	47No.	Iris sibirica 'Silver Edge'	C 2L	20-30cm
15%	70No.	Liriope muscari 'Big Blue'	C 2L	20-30cm
15%	70No.	Verbena bonariensis	C 2L	20-30cm
62m² GENERAL BORDER PLANTING B planted @ 5/M2				
5%	16No.	Calamagrostis x acutiflora 'Karl Foerster'	C 2L	20-30cm
5%	16No.	Elaeagnus x ebbingei	C 3L	40-60cm
5%	16No.	Miscanthus sinensis 'Morning Light'	C 3L	40-60cm
10%	31No.	Lavandula x intermedia 'Grosso'	C 3L	40-60cm
10%	31No.	Rudbeckia subtomentosa	C 2L	20-30cm
10%	31No.	Aster x frikatii 'Moench'	C 2L	20-30cm
5%	16No.	Verbena hastata 'Rosea'	C 2L	20-30cm
10%	31No.	Geranium 'Dragons Heart'	C 2L	20-30cm
10%	31No.	Liriope muscari 'Big Blue'	C 2L	20-30cm
5%	16No.	Viburnum davidii	C 3L	40-60cm
10%	31No.	Helenium 'Copella'	C 2L	20-30cm
5%	16No.	Choisya ternata 'Aztec Pearl'	C 3L	40-60cm
10%	31No.	Heuchera 'Chocolate Ruffles'	C 2L	20-30cm
25m² SMALL GENERAL BORDER PLANTING B planted @ 5/M2				
15%	19No.	Lavandula x intermedia 'Grosso'	C 3L	40-60cm
15%	19No.	Aster x frikatii 'Moench'	C 2L	20-30cm
20%	25No.	Geranium 'Dragons Heart'	C 2L	20-30cm
15%	19No.	Liriope muscari 'Big Blue'	C 2L	20-30cm
15%	19No.	Viburnum davidii	C 3L	40-60cm
20%	25No.	Heuchera 'Chocolate Ruffles'	C 2L	20-30cm

NOTES AND ABBREVIATIONS:

B = Bare root (bagged).
 C = Container (or pot) grown, followed by size of the container (or pot).
 FORM = Shape of tree as supplied by the nursery.
 QTY = Quantity
 RB = Rootballed (balled and wrapped).
 Std = (clear stem) Standard.
 STOCK = Root condition/protection method eg Bare root.

- Refer to specification for further information.
 - All plants to be completely hardened off
 - Substitutions to be agreed with Landscape Architect.
 Plant Schedule generated by "Qscape" software 19/07/2017

notes

The contractor is responsible for checking dimensions, tolerances, details and references.
 Drawings are for planning purposes only and are not to be used for construction
 Do not scale drawing. Figured dimensions to be worked to in all cases.

Client: _____
 Groom Design Services Ltd
 Site Address: _____
 Barnsley Road
 Drawing title: _____

Outline Landscape Design

Scale at A1: 1:100 Scale at A3: n/a

druallan
DESIGN

File ref: _____
 Drawn by: _____ Date drawn: _____
 DA 19.07.17
 Checked by: _____ Date checked: _____

Other Reference: Phase Discipline Type_Block_Drg.Number Revision NA