



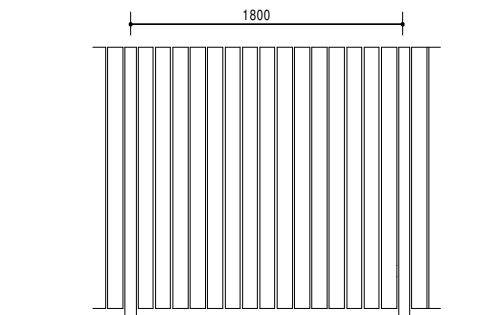

1800 HIGH SCREEN FENCE

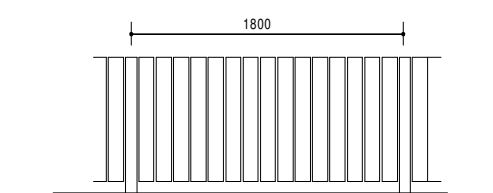

900 HIGH SCREEN FENCE



- denotes 2 number osford anchor 10 steel wall bike anchors. fixed to wall with M12 bolts. Anchor rated as silver secure bicycle rating. boltheads are protected by ball bearings when wxposed then covered by lock shankle during use

1/4



SHERIF PROPERTIES LTD

**205 & 207 SHEFFIELD ROAD
BARNSELY
S70 4DE**

SITE PLAN

scale	date	drawn	checked
1:500 @ A3	JUNE 25	PB	
drawing no	revision		
25-043-2	c		

C3 Architecture Planning & Design

Tel 07963 686613
web www.c3planninganddesign.co.uk
email info@c3planninganddesign.co.uk