

This drawing is copyright, no unauthorised reproduction


Do not scale from this drawing

Project  
ALTERATIONS TO  
INCLUDING 2 NEW WINDOWS  
AT  
UNIT 1 DODSWORTH BUSINESS PARK SOUTH  
UPPER CLIFFE ROAD, DODSWORTH  
FOR  
ANDEL LTD

Title  
EXISTING DETAILS


Drawg No.	P26 - 1	Scale, unless shown otherwise	1:100 APX
Date	OCT 2025	Sheet size	A1

Amendments

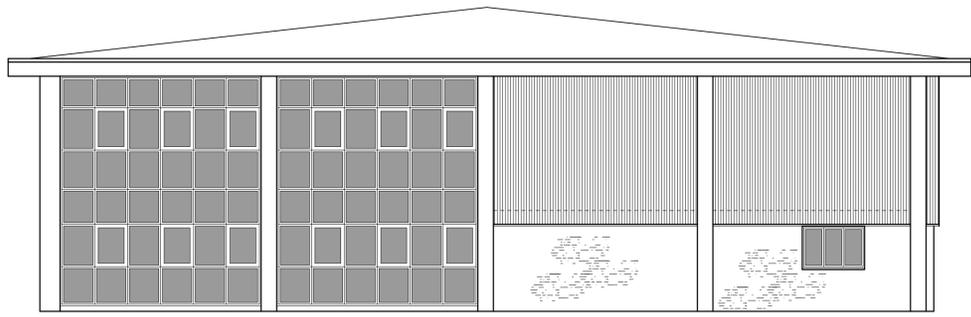


SOUTH FACING ELEVATION

EXISTING MATERIALS  
ROOF  
metal sheeting  
WALLS  
upper walls - metal sheeting  
lower walls - brickwork

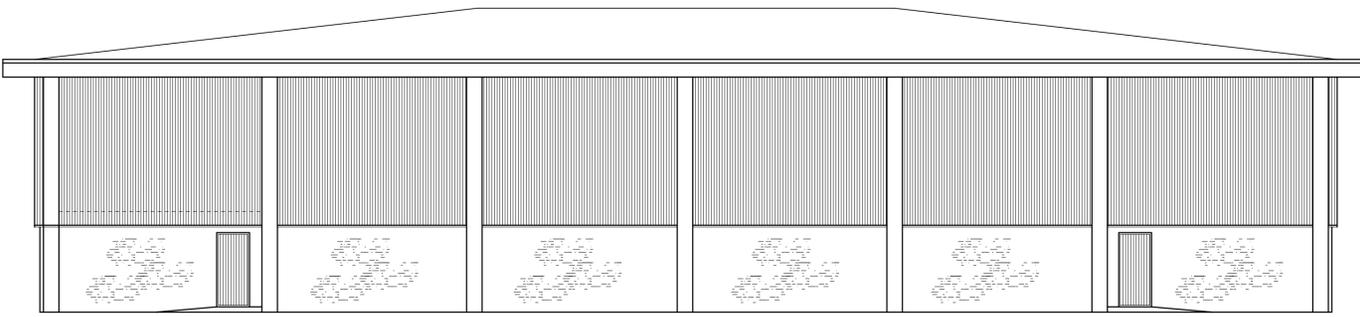


EAST FACING ELEVATION

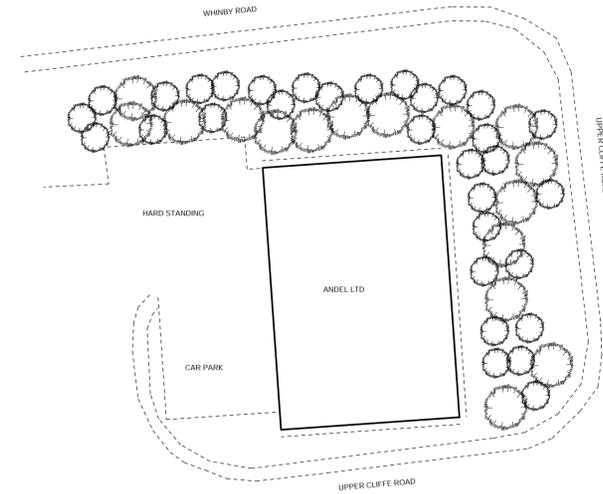

SITE PLAN  
scale 1:500 apx



FIRST FLOOR

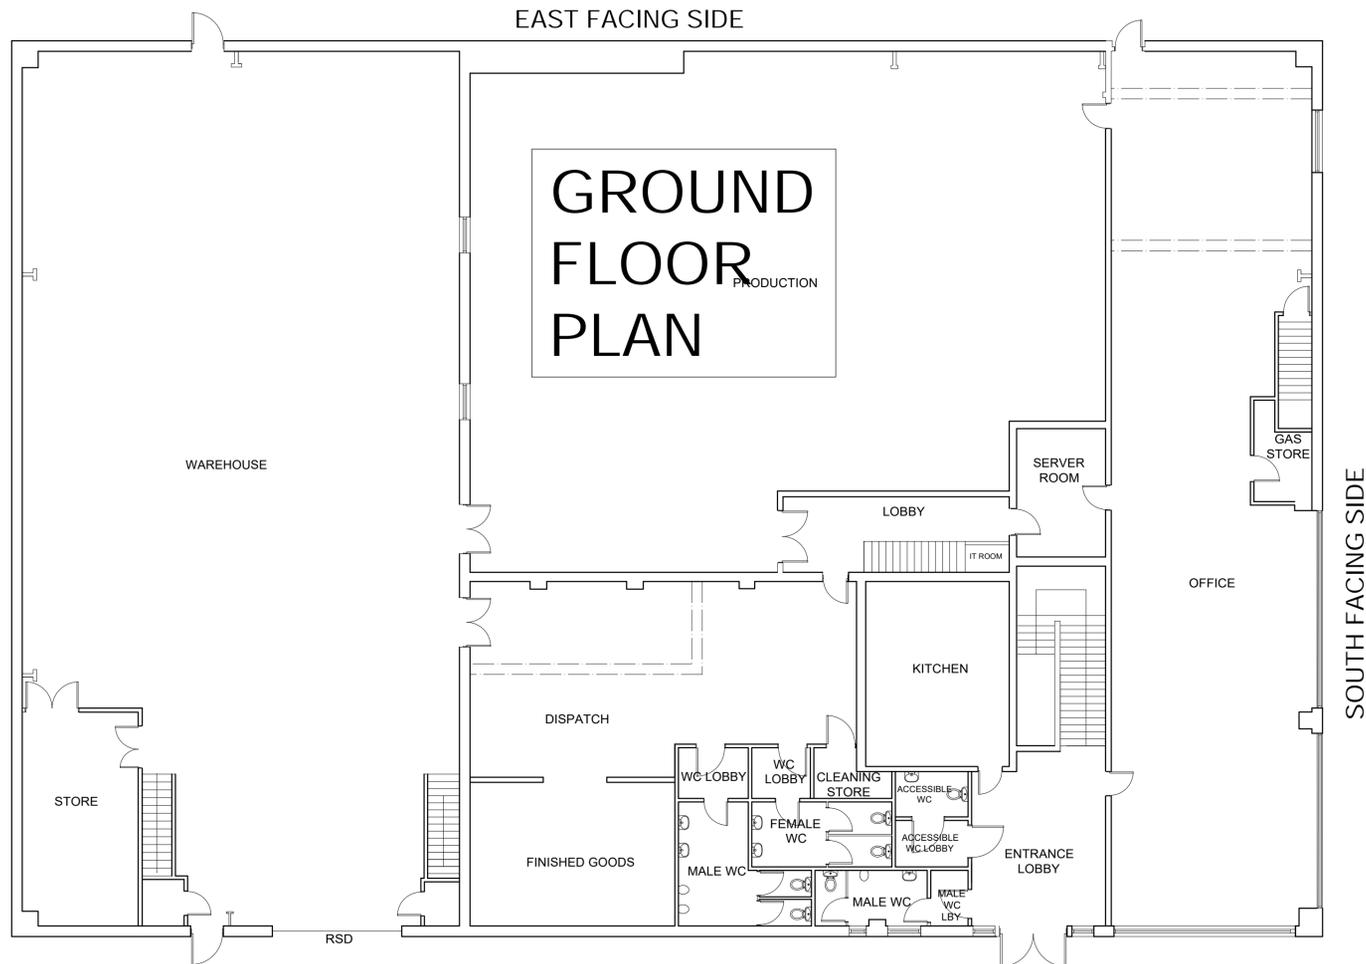

GROUND FLOOR

FIRST FLOOR



1ST FLOOR PLAN