




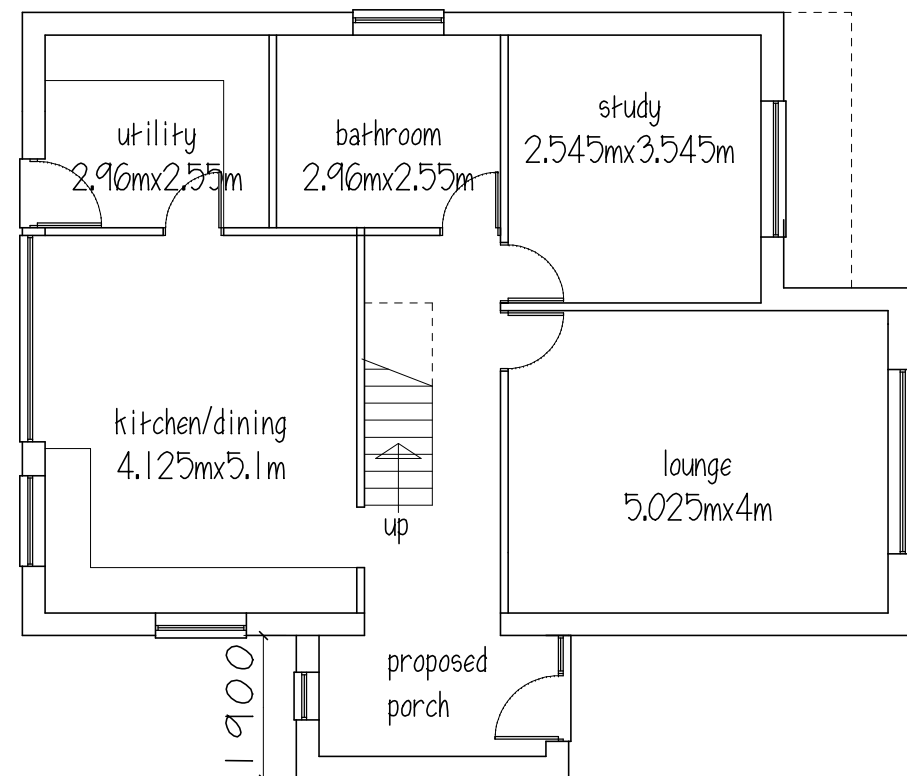

GROUND FLOOR

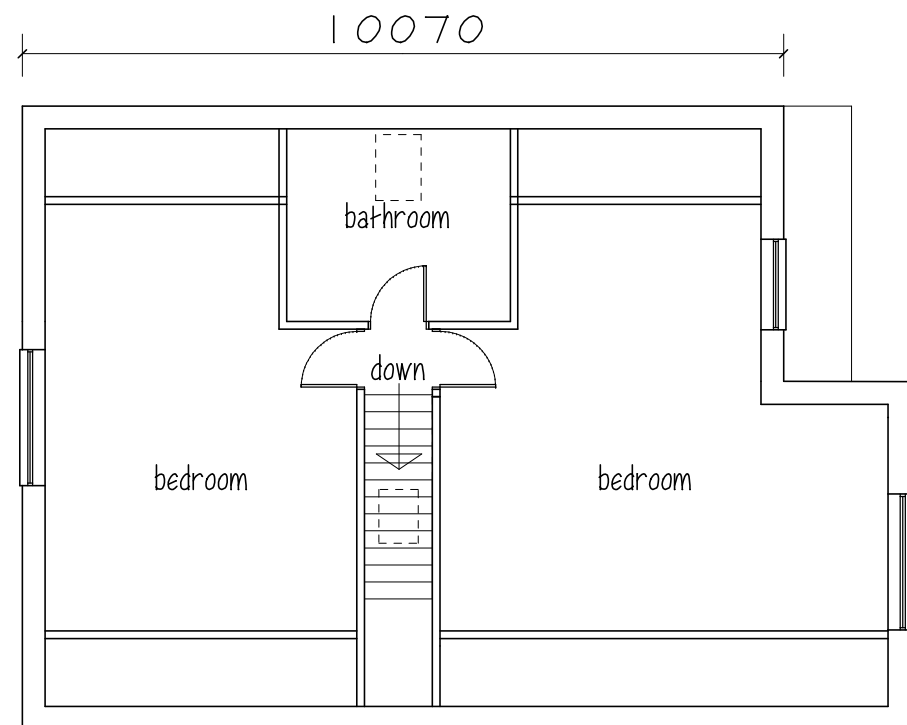


FIRST FLOOR

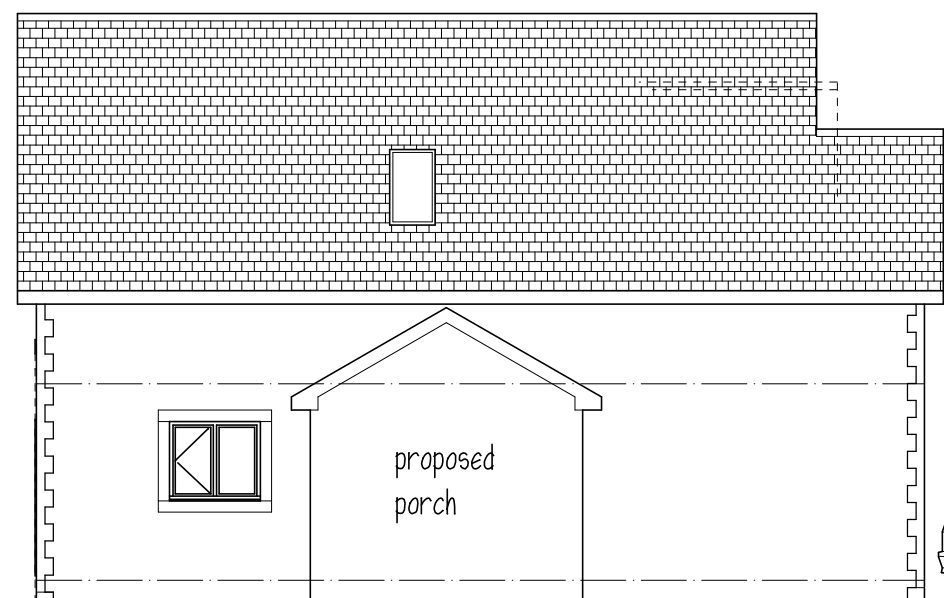

SIDE ELEVATION



FRONT ELEVATION

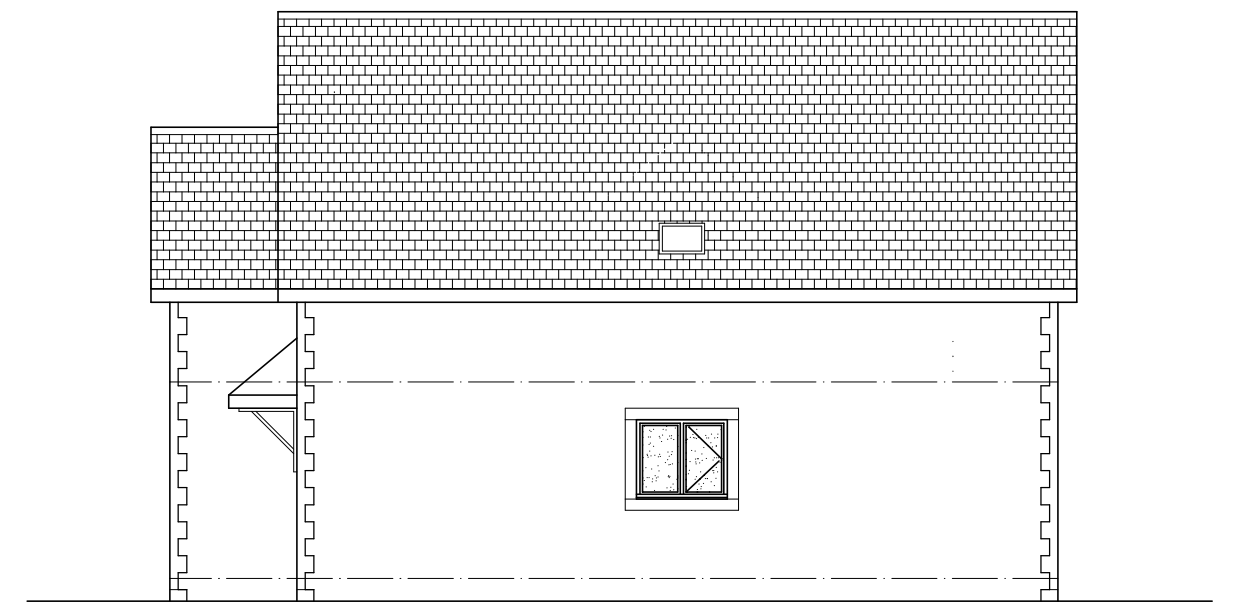

SIDE ELEVATION

ROOF - marley modern grey o.e.a.
WALLS - stone with stone heads, cills & mullions
front nib wall to be rendered
WINDOWS -grey UPVC



REAR ELEVATION

Mr D CLARE

PROPOSED PORCH
PLOT 2
LUND AVE
LUNDWOOD

PLANS & ELEVATIONS

1:100@A2 NOV 22 Rev F


Peter Thompson

"Linwood"
Barnsley Road
Dodworth

Barnsley S75 3JR t&f. 01226 201391

m. 07973251730

e-mail peter-thompson@hotmail.co.uk

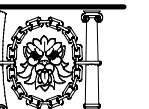

M.C.I.A.T.