



proposed ground floor plan.

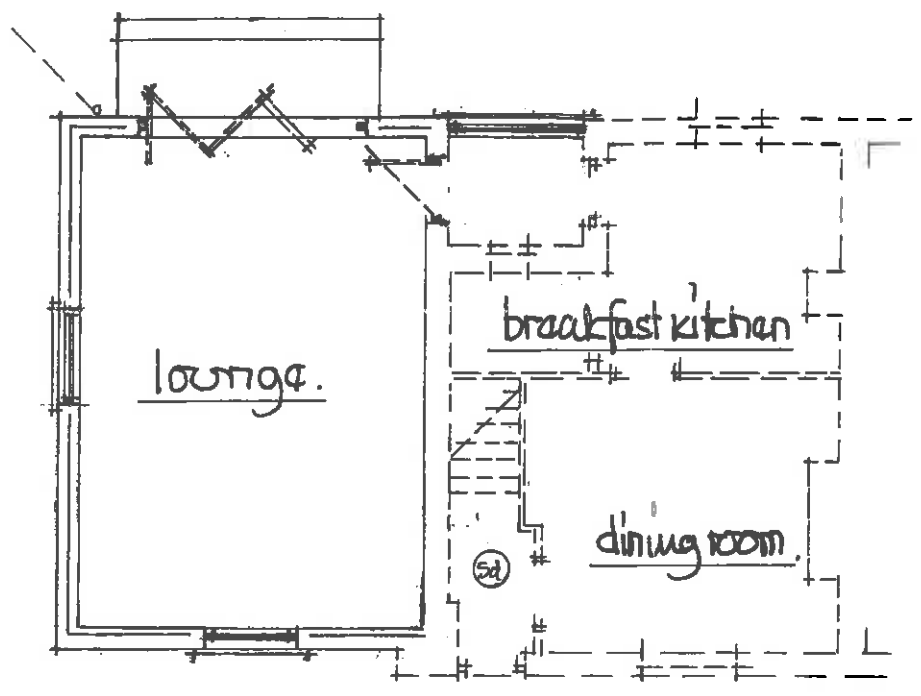

proposed first floor plan.

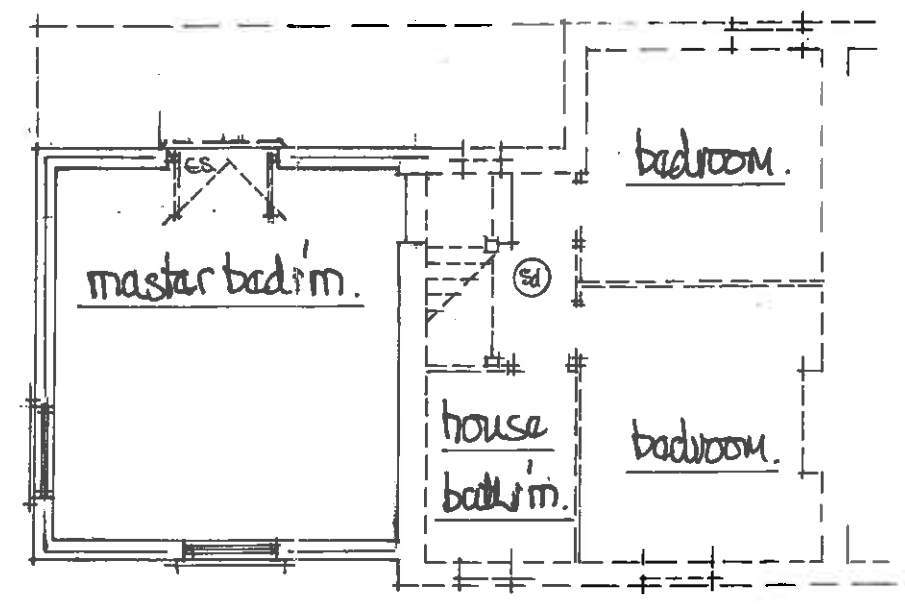


Ⓢ4 shows ceiling mounted smoke detectors wired back to fuse bd + interlinked + battery back up - fixed 300mm from wall junctions + light fittings.


es shows fire safety escape sash min 750 high x 450 wide to open thro' 90° - bottom of sash between 800/1100 above floor level.



proposed front view.

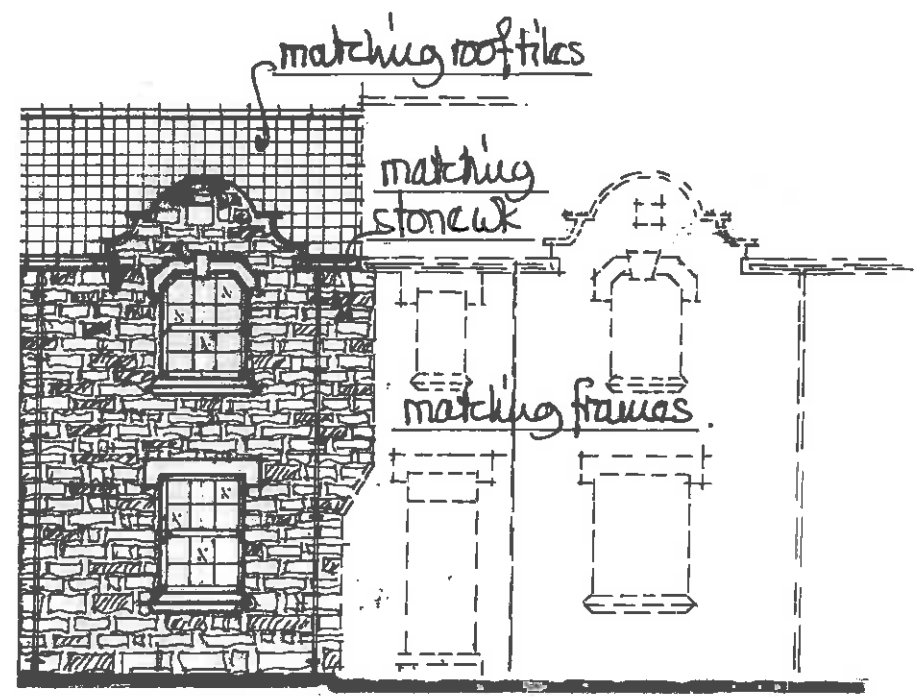

proposed gable view.

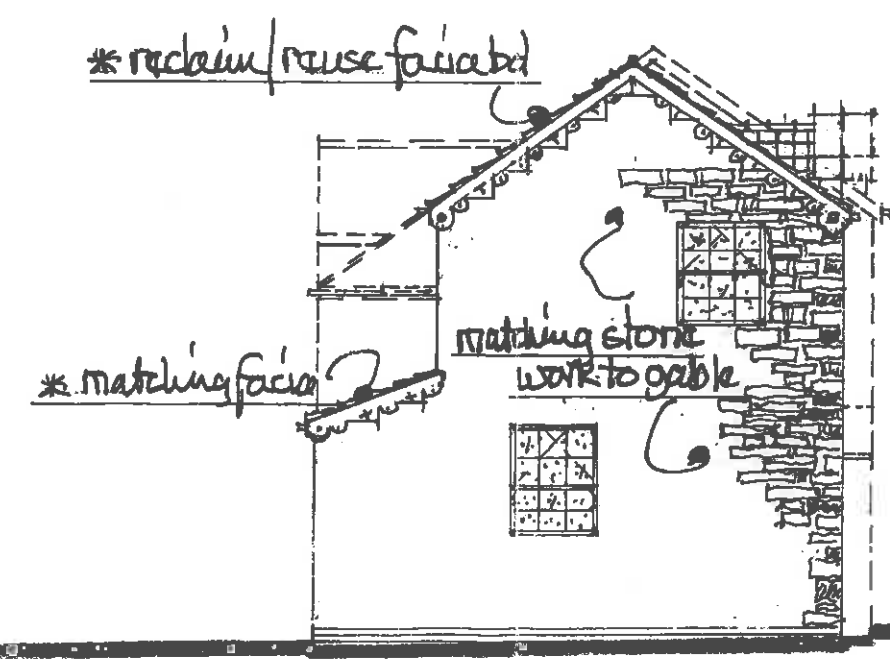

proposed rear view.

