



North East Elevation
(side)




North West Elevation
(front)




South West Elevation
(side)

Expansion/movement joints to masonry/blockwork manufacturers recommendations

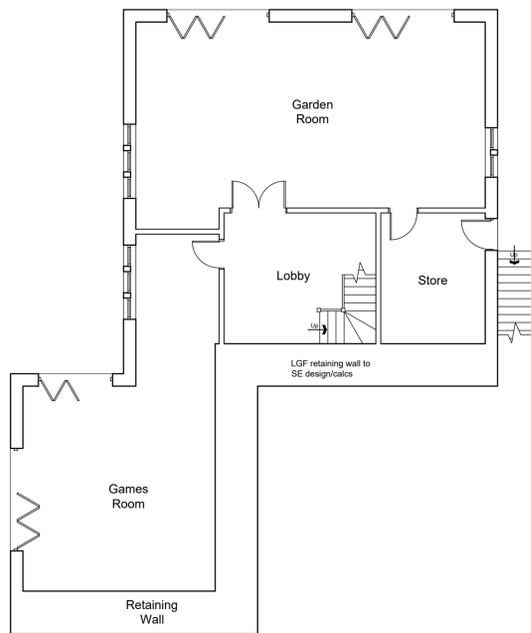


Lower Ground Floor Plan

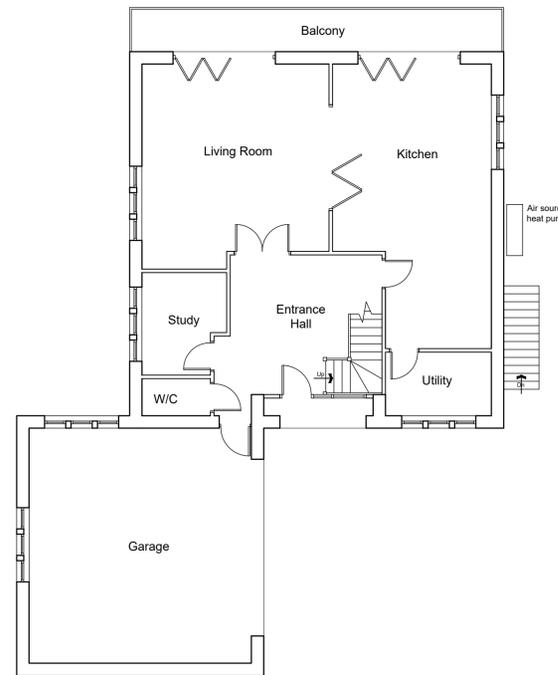

Ground Floor Plan

All plots to be fitted with electric vehicle charging point


All internal doors to habitable rooms to be fire doors (garage door to have a self closer and intumescent seals) no means of escape windows required

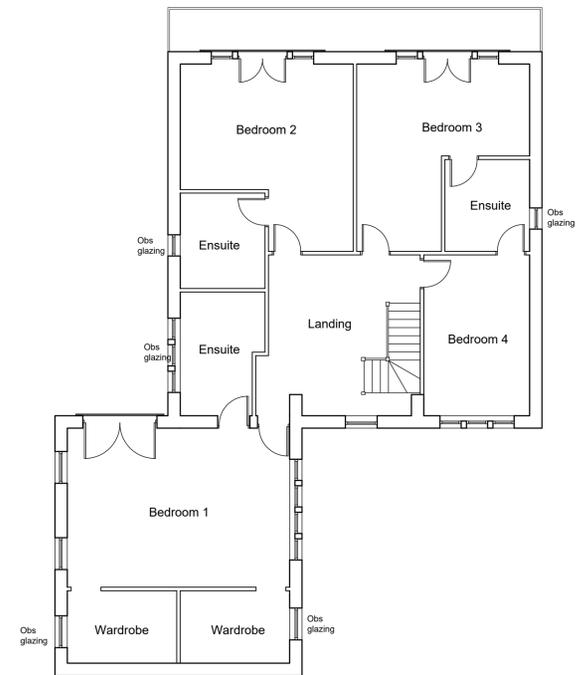

First Floor Plan



South East Elevation
(rear)

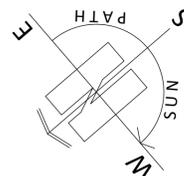

Do not scale from drawing, use figured dimensions only.

All dimensions must be checked and verified on site prior to commencement of works and architect to be notified of any discrepancies.

The copyright for these drawings remains the property of Paul MatthewsArchitectural Ltd. They must not be reproduced in any way without prior written consent from the originator (Paul MatthewsArchitecturalLtd).