




FRONT ELEVATION

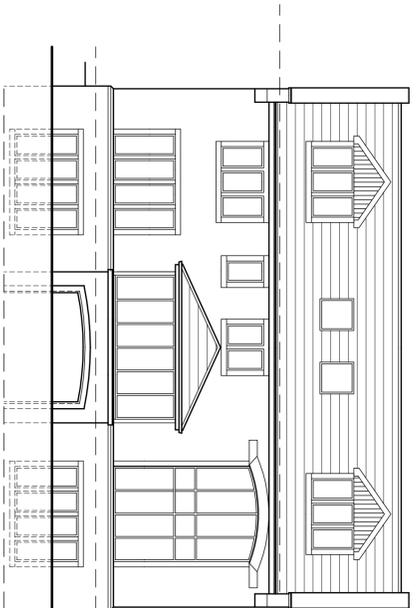

REAR ELEVATION

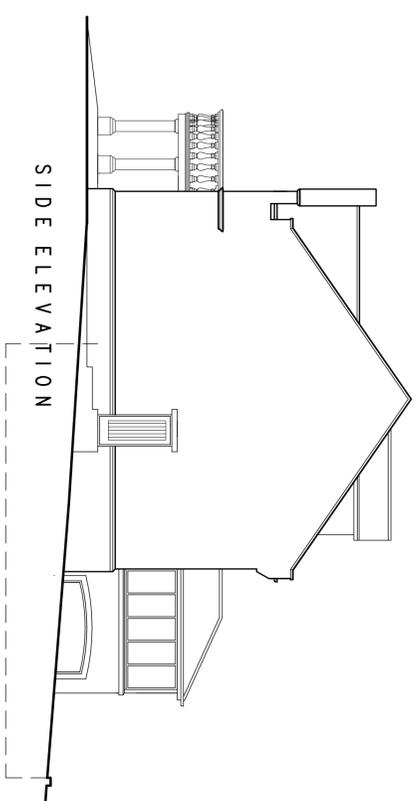

SIDE ELEVATION

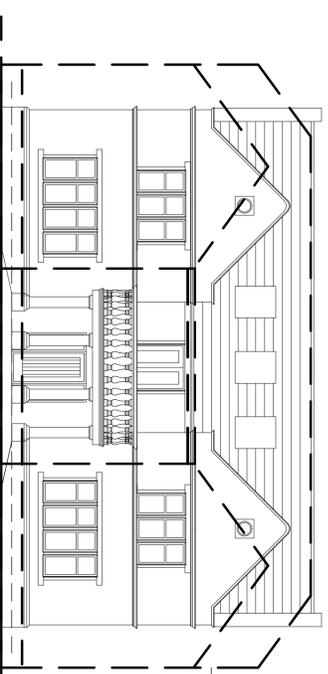


FRONT ELEVATION

SHOWING OUTLINE OF DWELLING GRANTED TOWN & COUNTRY PLANNING APPROVAL ON ADJACENT SITE.


SIDE ELEVATION

STEPS TO LAWN


RETAINING WALL

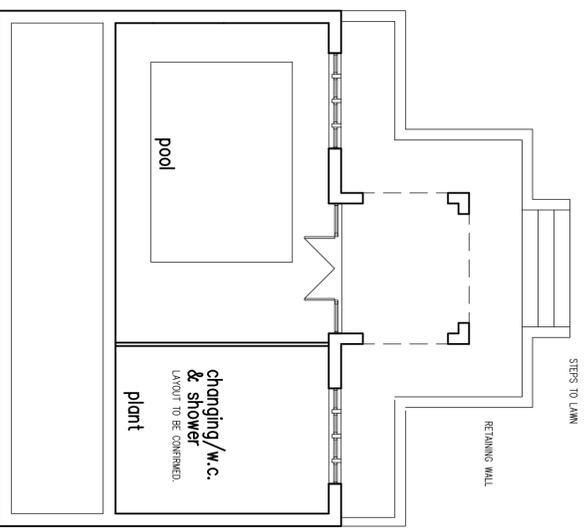


LOWER GROUND FLOOR PLAN

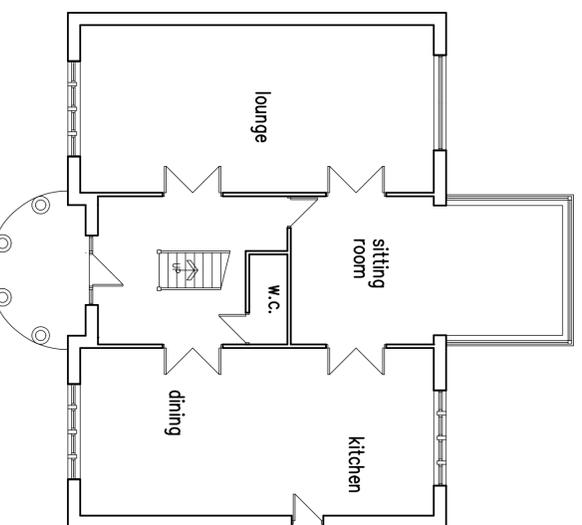


GROUND FLOOR PLAN

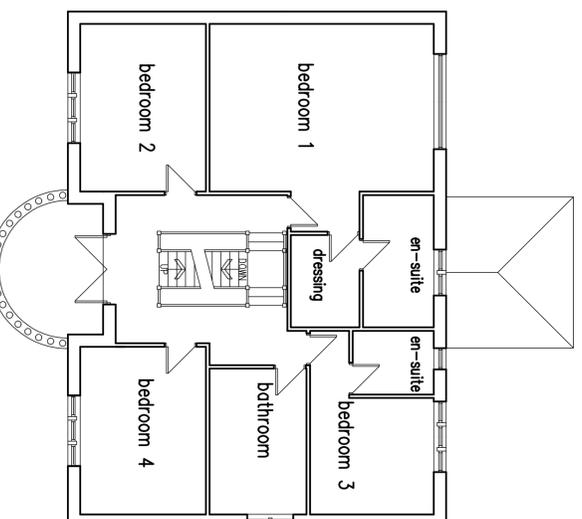

FIRST FLOOR PLAN

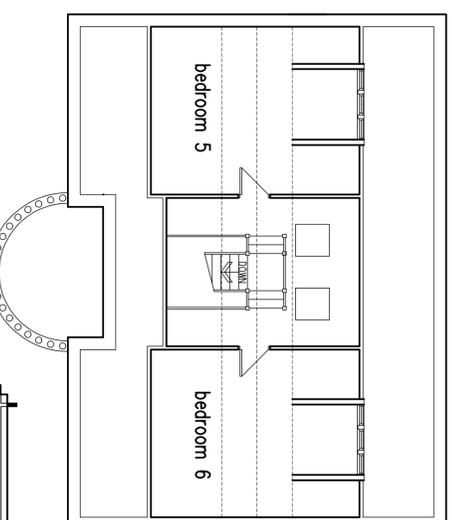

SECOND FLOOR PLAN

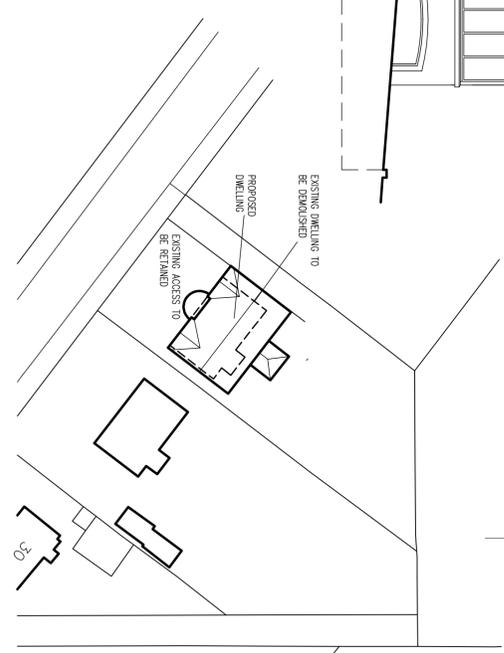

SITE PLAN

SCALE 1:500



LOCATION PLAN

SCALE 1:250

White Agus Partnership
 128B, NEW ROAD, STAINCROSS, BARNESLEY, S75 8PP
 CHARTERED SURVEYORS AND BUILDING DESIGN CONSULTANTS

Project: PROPOSED DWELLING, 34 STAINCROSS COMMON, STAINCROSS, BARNESLEY
 Client: MR D. MASON

Date: JUNE 2009
 Scale: 1:100

Date	Revision	Description
19-06-09	A	MAKE REVISION TO QUOTE REQUIREMENTS

Date	Revision	Description
07-06-07	03	
	A	