



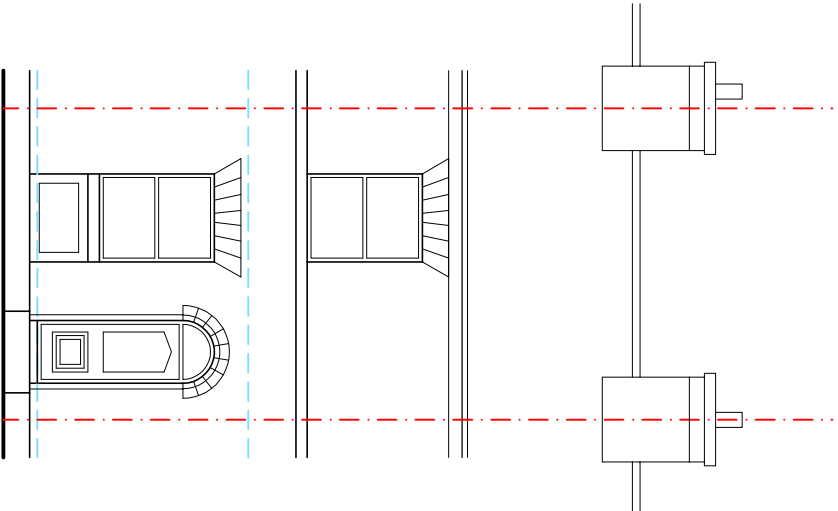


PROPOSED EAST ELEVATION


scale 1:100

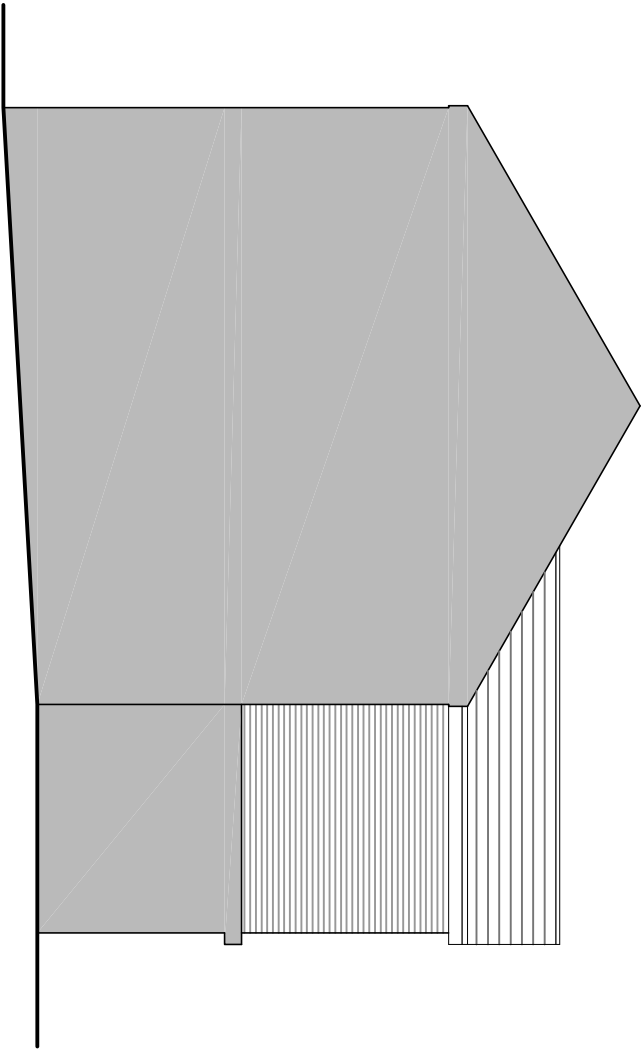

PROPOSED NORTH ELEVATION

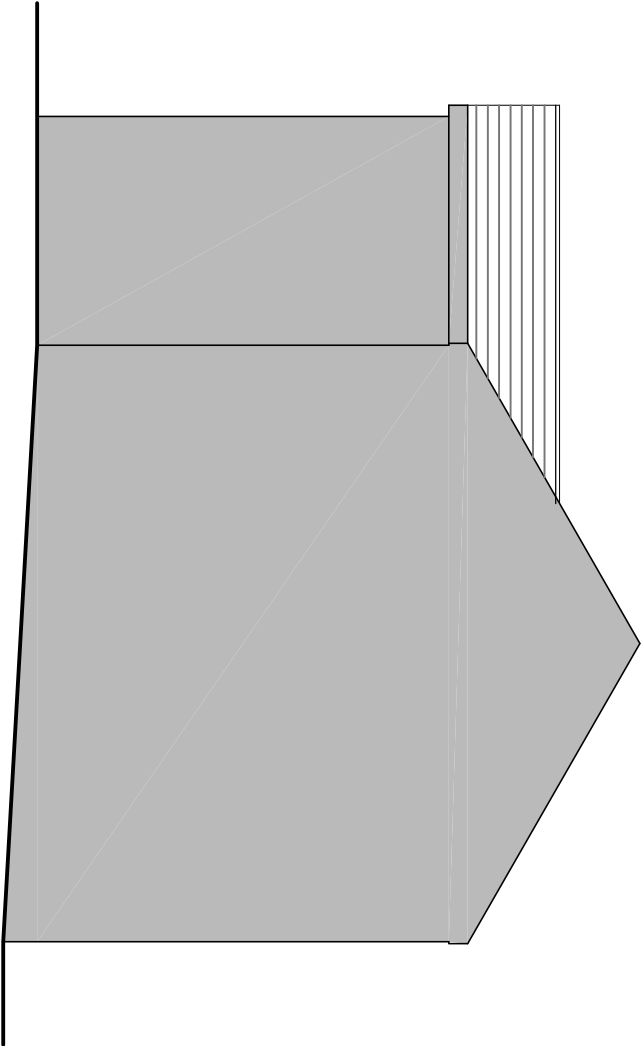

PROPOSED SOUTH ELEVATION

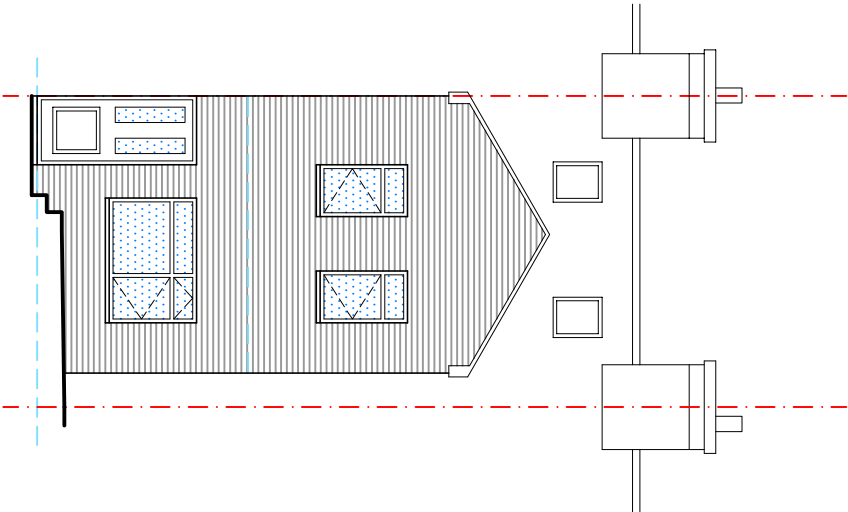

PROPOSED WEST ELEVATION

New rear extension to be 2 storey and constructed in cavity construction with all insulation to meet current standards and in brickwork to match existing.

New door to be in white upvc and windows to be in timber look-g-like upvc.

Roof tiles to extension are to match existing with fascias and barge boards in black.

Existing roof light to be relocated and new added to match existing so to allow new roof to 'bite' into the existing.

All new rainwater goods are to be black