



- 1) This drawing and the design and details depicted thereon are the copyright of Peter Dimberline Chartered Architect.
- 2) All dimensions on this drawing are to be checked by the Contractor and any discrepancies are to be reported to the Architect.
- 3) Do not scale critical dimensions off this drawing.
- 4) Contractor to ensure that all Health & Safety requirements (CDM Regulations) in relation to this project will be complied with.

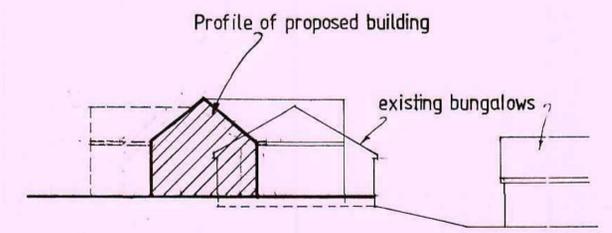

ELEVATIONAL SECTION X-X 1:200,

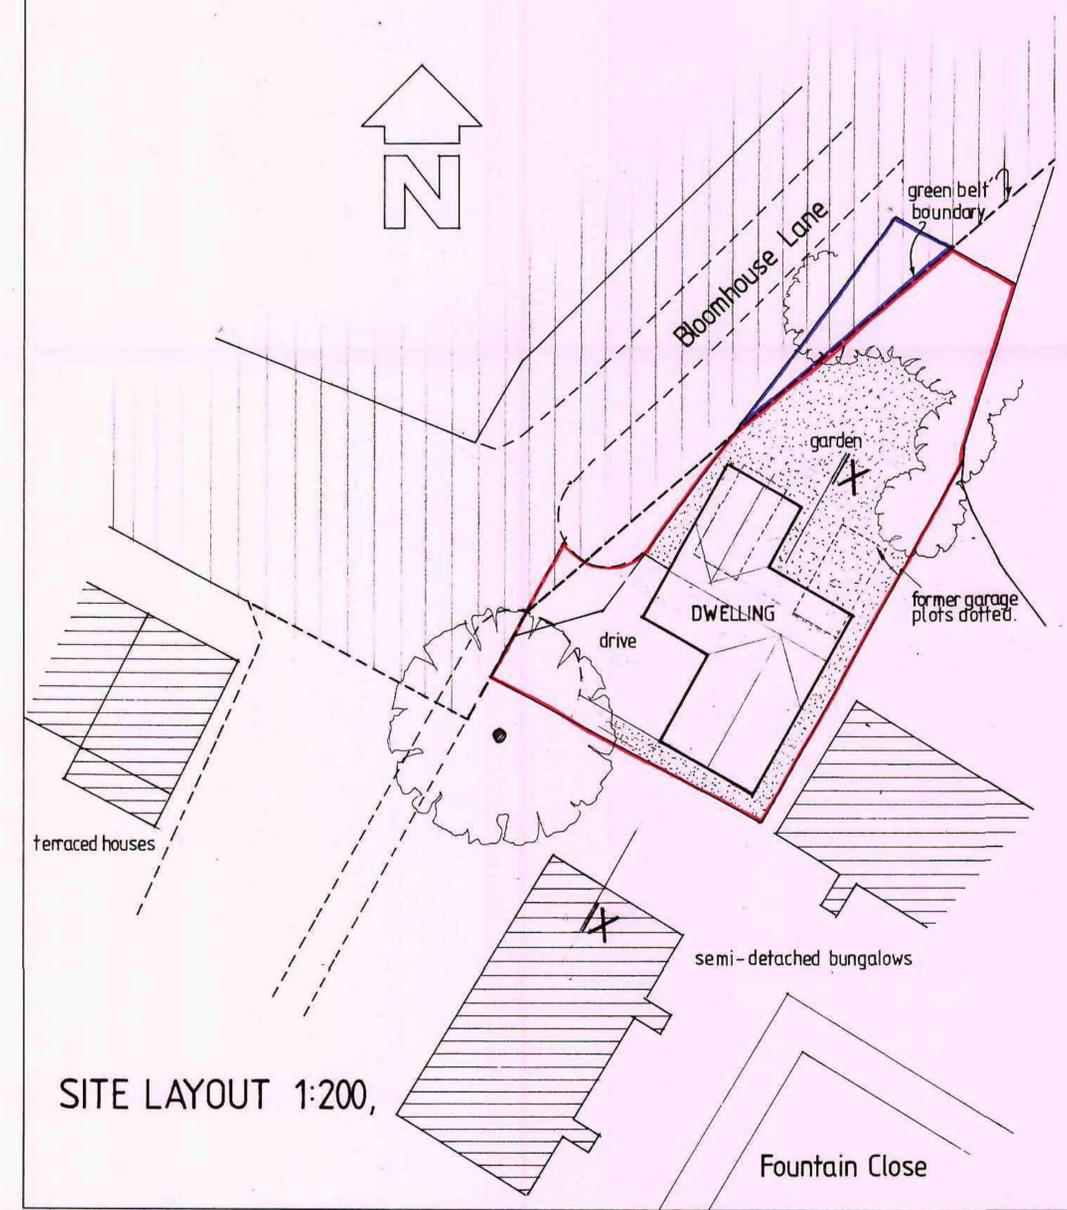

SITE LAYOUT 1:200,

REVISIONS

PETER DIMBERLINE CHARTERED ARCHITECT	Dip. Arch RIBA 
2 TIPSEY COURT WAKEFIELD ROAD STAINCROSS BARNSELY S75 6FZ TEL/ FAX (01226) 390947	

CLIENT Dr Kini
PROJECT Proposed detached bungalow
LOCATION Site to the north-west of Fountain Ct. - Bloomhouse Lane, Darton.
DRAWING Proposed site layout.
SCALES 1:200, DATE Jan. / 09
DRWG. No. 2008/017/03 DRAWN BY PD.
REV

Approved by Mr. N. Khan
 10 Jan 09 (11)
 Building Information