


Notes

Maps are reproduced from Ordnance Survey material with the permission of Ordnance Survey on behalf of the Controller of His Majesty's Stationery Office © crown copyright. Unauthorised reproduction infringes crown copyright and may lead to prosecution or civil proceedings. North Yorkshire Council 100017946, 2024.

This Drawing is an instrument of service and shall remain the property of Align Property Services Ltd copyright ©. It may not be reproduced or copied in any form. It shall not be used for the construction, enlargement or alteration of a building or area other than the said project without the authorisation of the issuing office. Contractors shall verify and be responsible for all dimensions and conditions and shall report any discrepancies to the issuing office before proceeding with any work. Drawings shall not be scaled

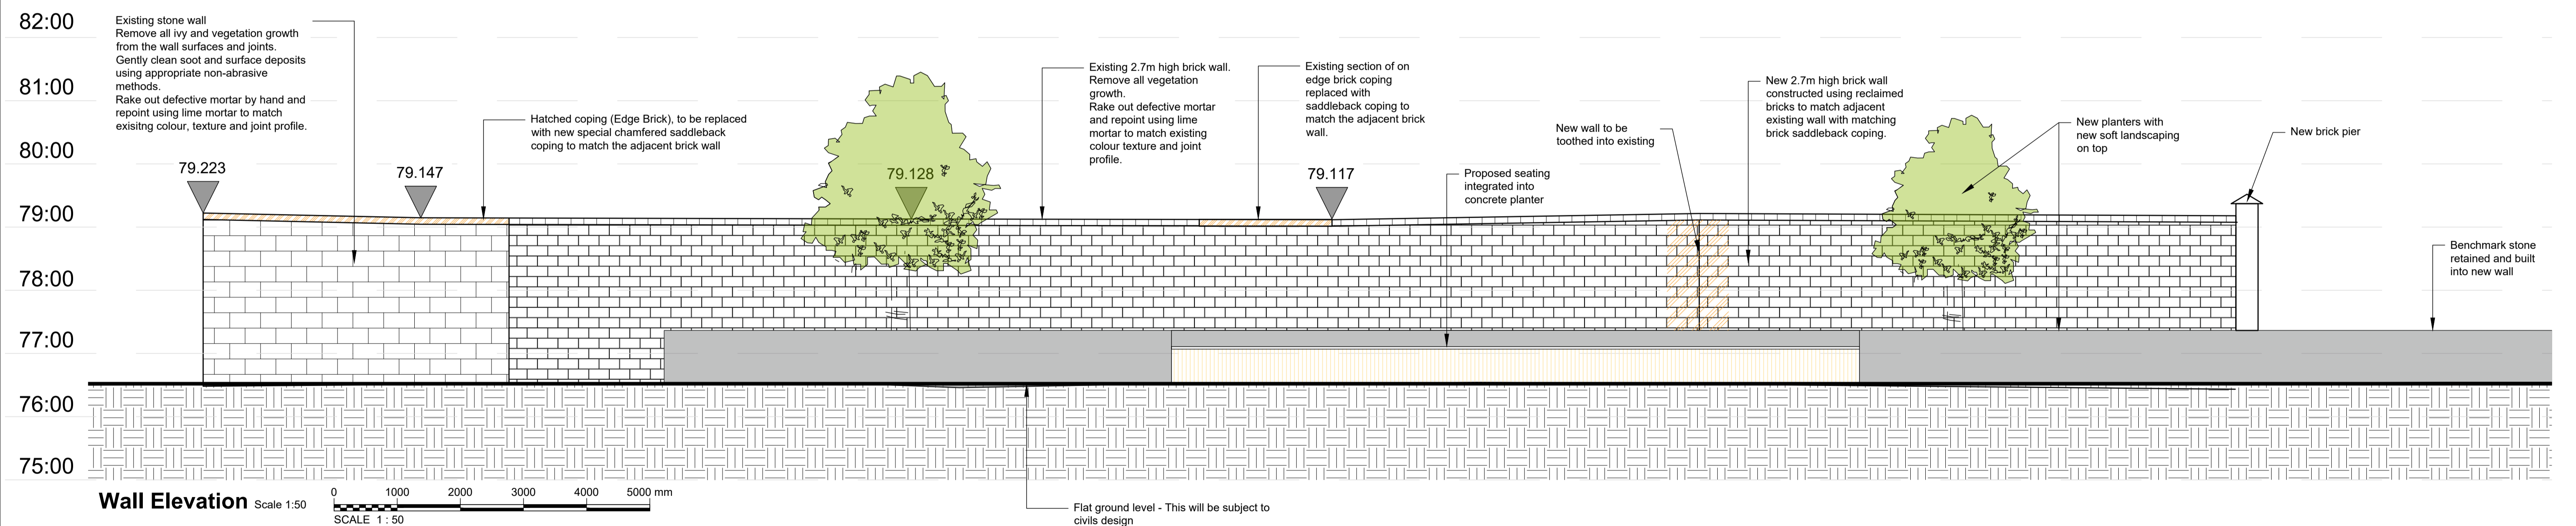

P1	Planning	JG	BG	BG
Ver.	Details	Author & Date	Checked & Date	Approved & Date
White Rose House (2nd Floor), Northallerton Business Park, Thurston Road, Northallerton, DL6 2NA Tel: 01609 797373				
Client: Barnsley Metropolitan Borough Council				
Project name: The Crescent, Cudworth Demolition & Creation of Urban Park				
Drawing Title: Proposed Wall Elevation				
Purpose: Planning				
Scale	Drawn	Checked	Approved	
Varies	JG	BG	BG	
Original Size	Date	Date	Date	
A1	06.11.25	06.11.25	06.11.25	
Drawing Number	Version			
BMBC-APS-ZZ-00-DR-A-000005	P1			

BIMBA-APS-ZZ-00-DR-A-000005 - Wall Elevation.dwg