


**GROUND FLOOR AS PROPOSED [1:50]**

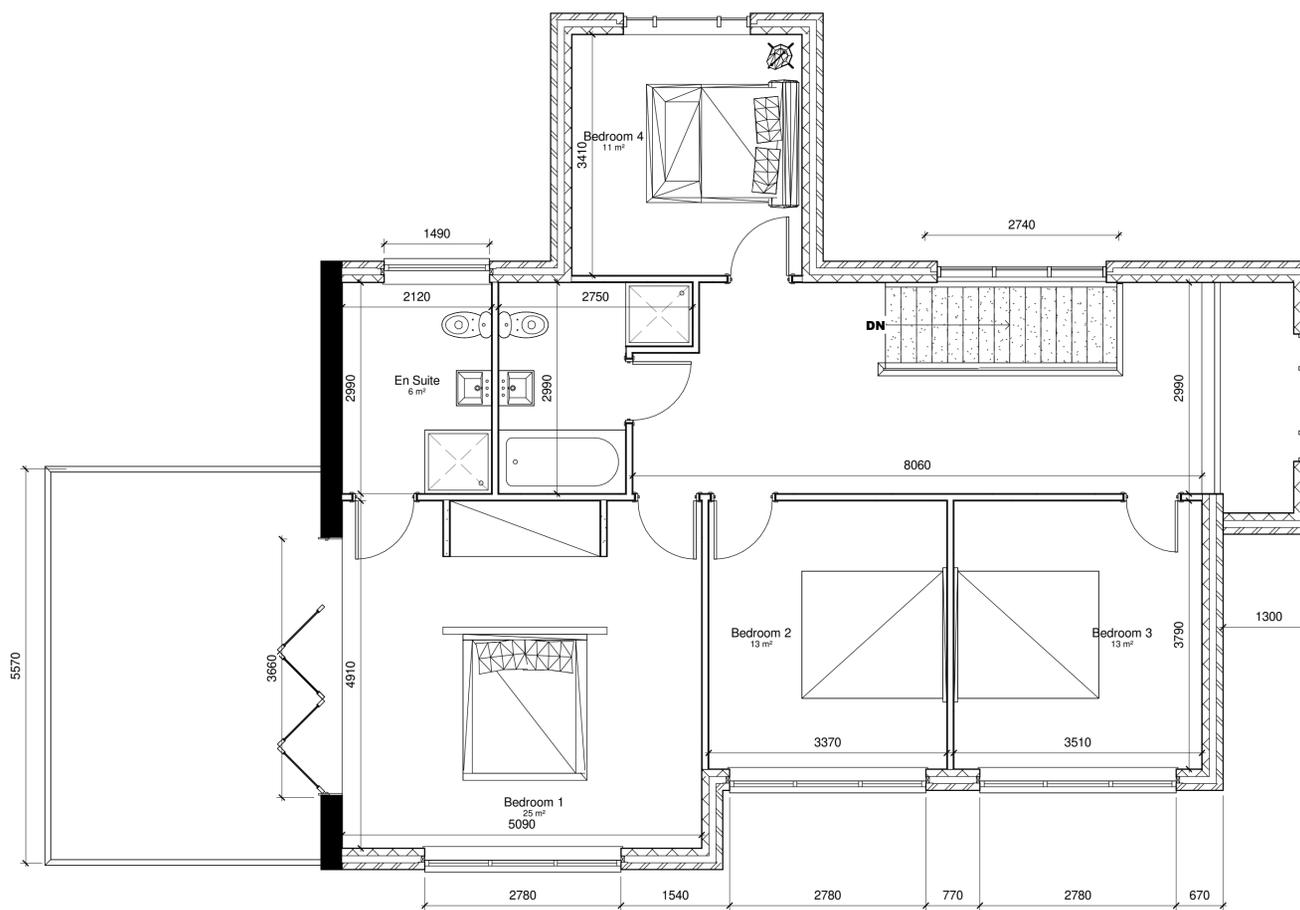

**FIRST FLOOR AS PROPOSED [1:50]**

**Notes**

Figured dimensions only to be taken from this drawing.  
Do not scale. If in doubt ask.

Rev	Date	Drawn OG	Description

**MaxDesign**

Architecture | Planning | Consultancy

The White House, 278 Bawtry Road, Doncaster DN4 7PD

t: 01302 867509 e: design@maxdesignconsultancy.co.uk m: 07734 939 044 w: maxdesignconsultancy.co.uk

status:  
**PLANNING**

client:  
**M Hanks**

project:  
**Ruggen House**

title:  
**Floor Plan As Proposed**

scale: **1 : 50** date: **June 2022**

project no.:	drawn:	number:	rev:
<b>2131</b>	<b>OG</b>	<b>004</b>	