

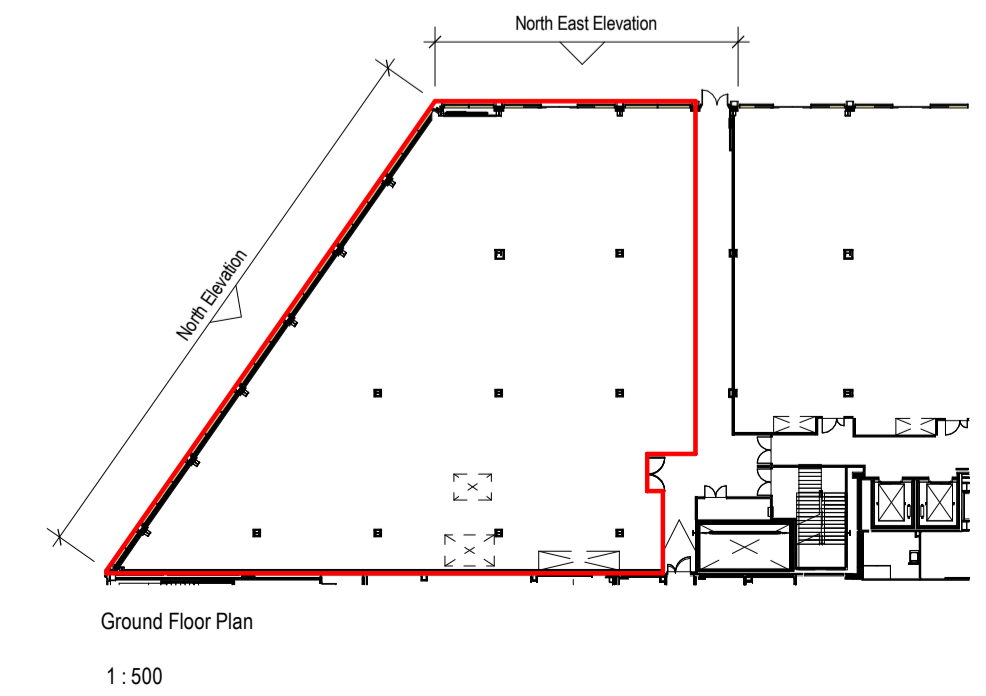
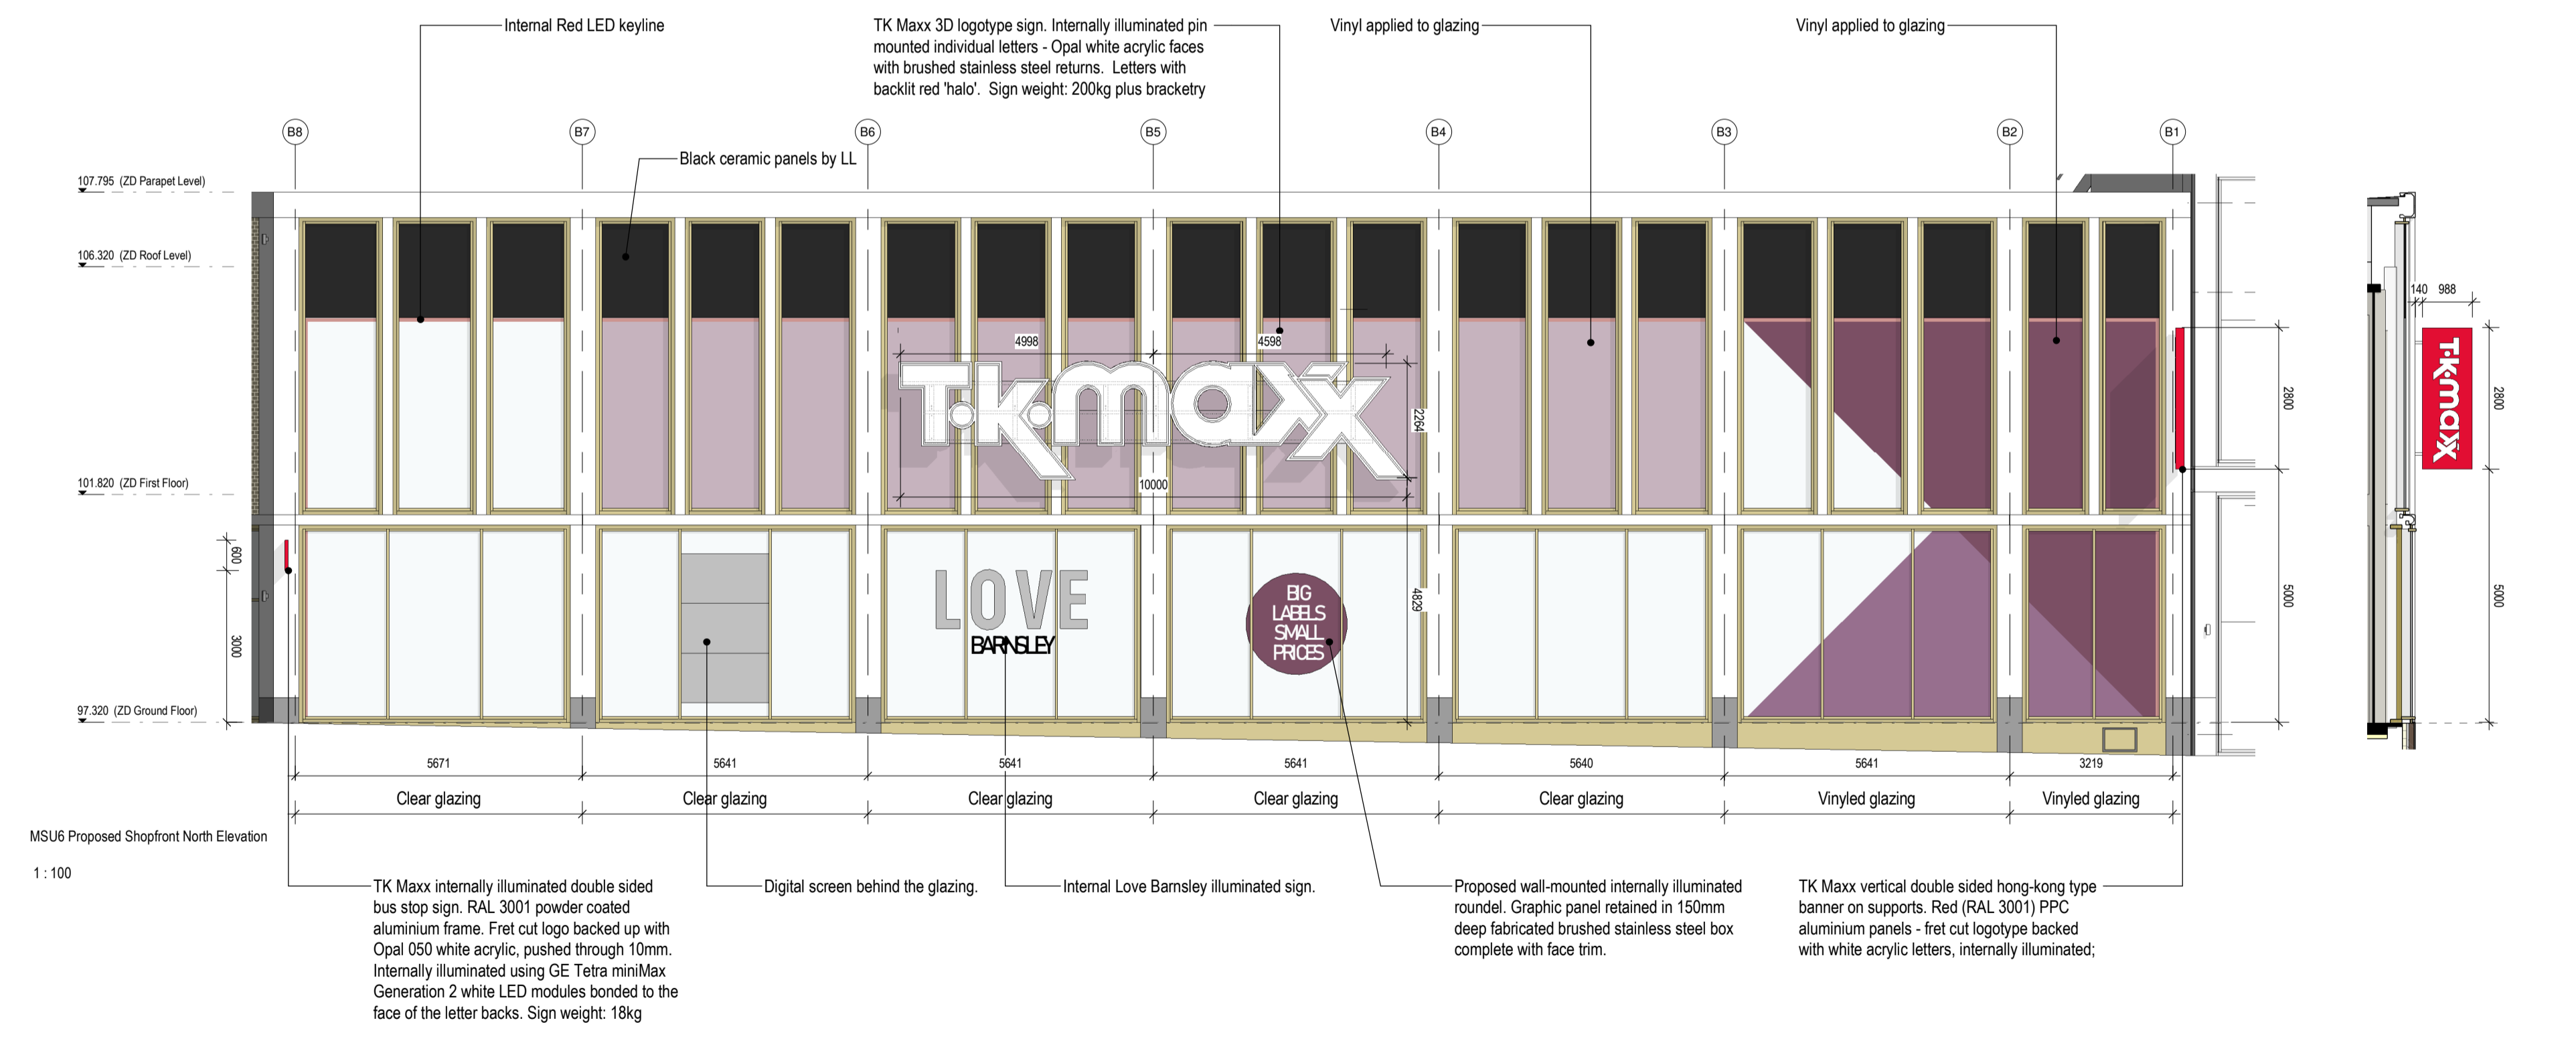
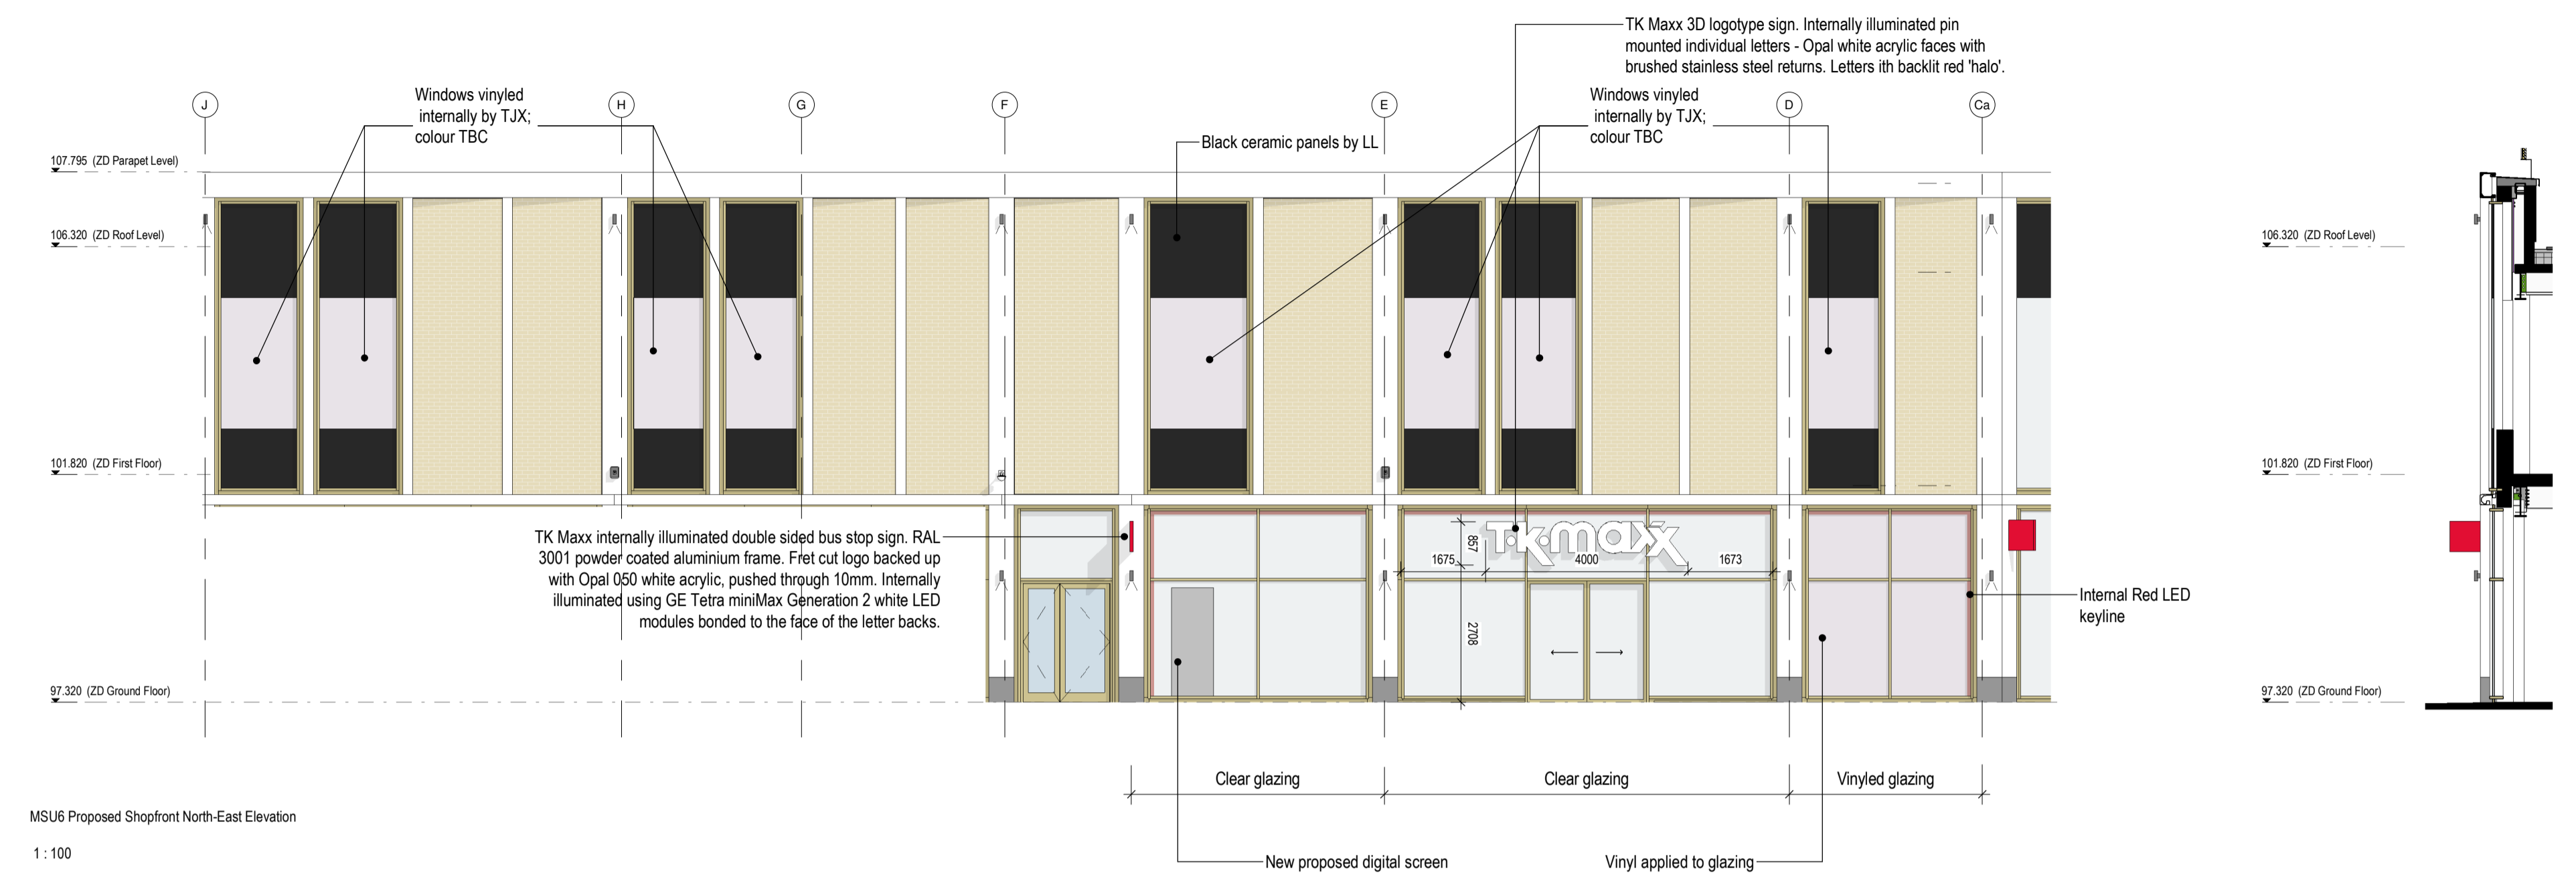


Notes:
 • This drawing is copyright
 • Do not scale dimensions from this drawing.
 • This drawing is to be read in conjunction with all other relevant drawings.
 • All discrepancies on this drawing are to be reported to the architect.
 • Do not modify any element of this drawing.
 • Use drawing only for purpose(s) issued.

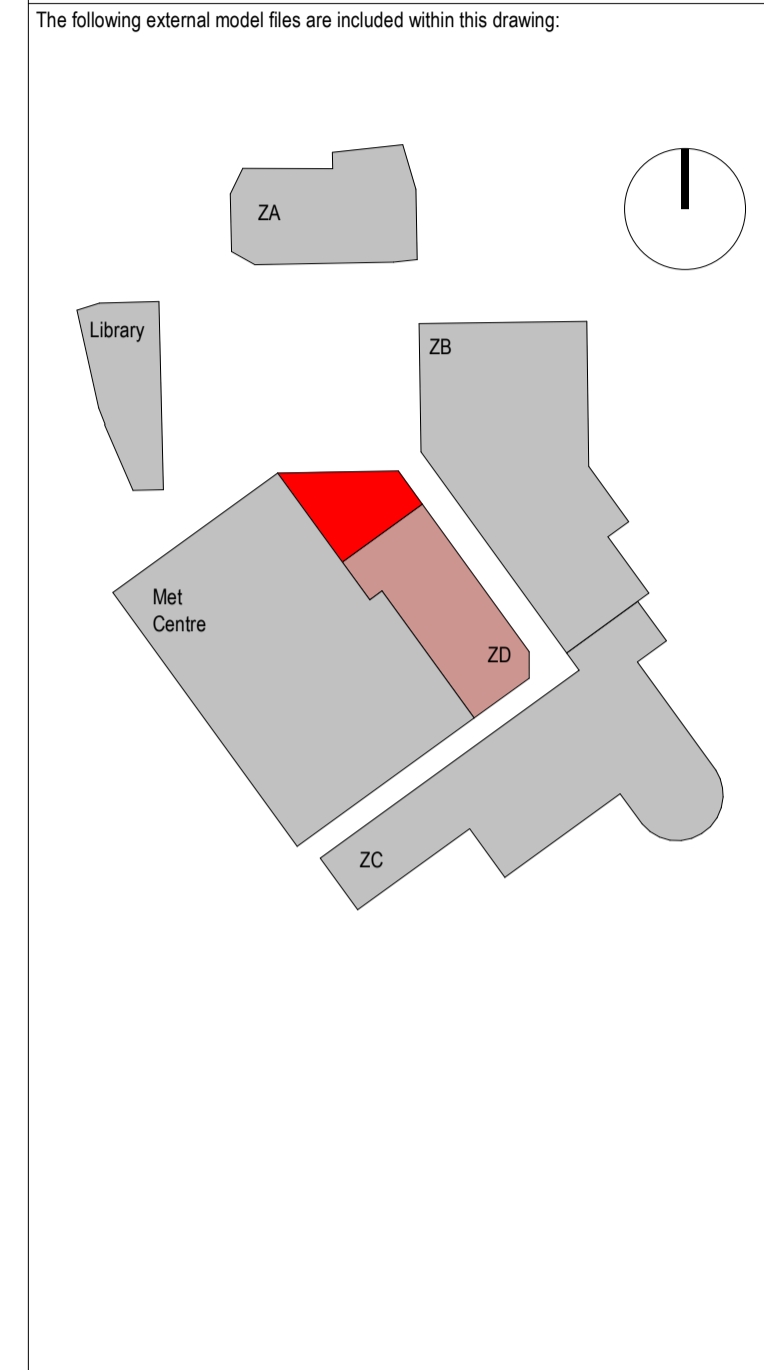

| | | | |
|---------------|--|----------------|----|
| P0 2 21/12/20 | TK Advertisement updated in line with tenant comments. | AG | MR |
| P0 1 25/08/20 | GF Glazing amended. Issued for planning | TB | AG |
| Rev | Date | Revision Notes | Dn |

Client: Barnsley Metropolitan Borough Council

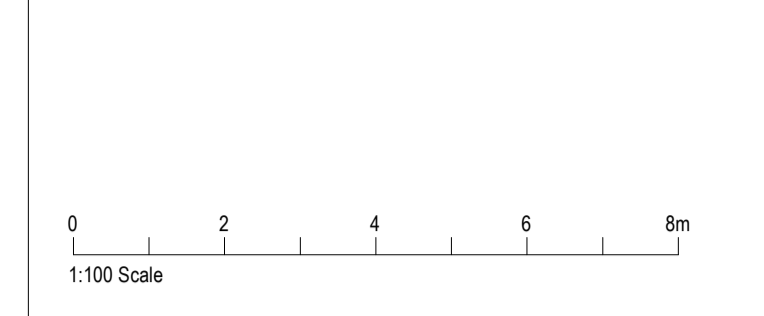

Project: The Glass Works, Barnsley
The Met Centre

Drawing Title: MSU6 Advertisement Planning Elevations

| | | |
|--------------------------|--|----------------------------|
| Job Number 6743/50727 | Drawing Originated Date 18th Aug 2020 | PAS 1192 Status Code S2 |
| Scale@A1 As indicated | Purpose Planning | |

| | |
|--|------------------|
| Drawing Number BGW2-IBI-ZD-XX-EL-A-F100-MSU6-0004 | Revision P0 2 |
|--|------------------|