




Window Elevation 1:20

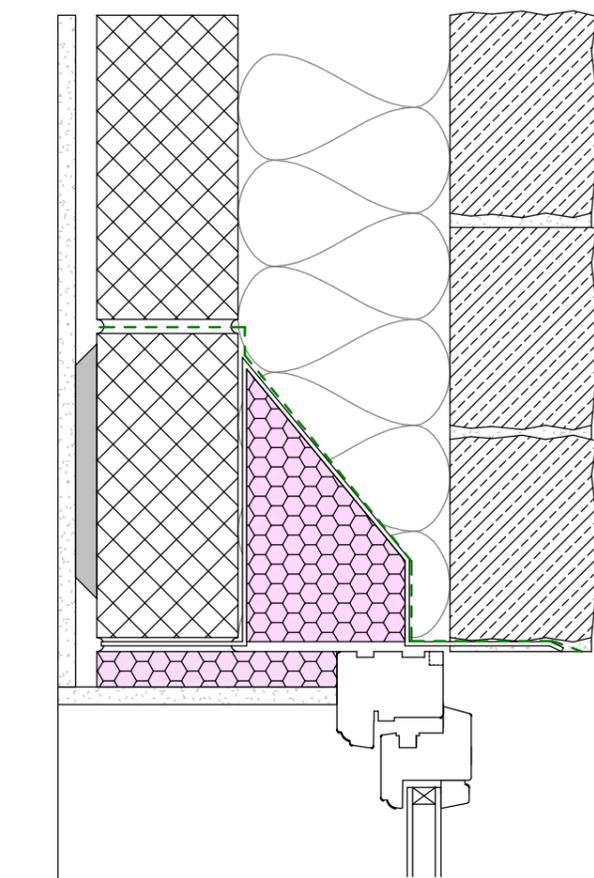


Section through a timber window
Stone outer leaf 1:5

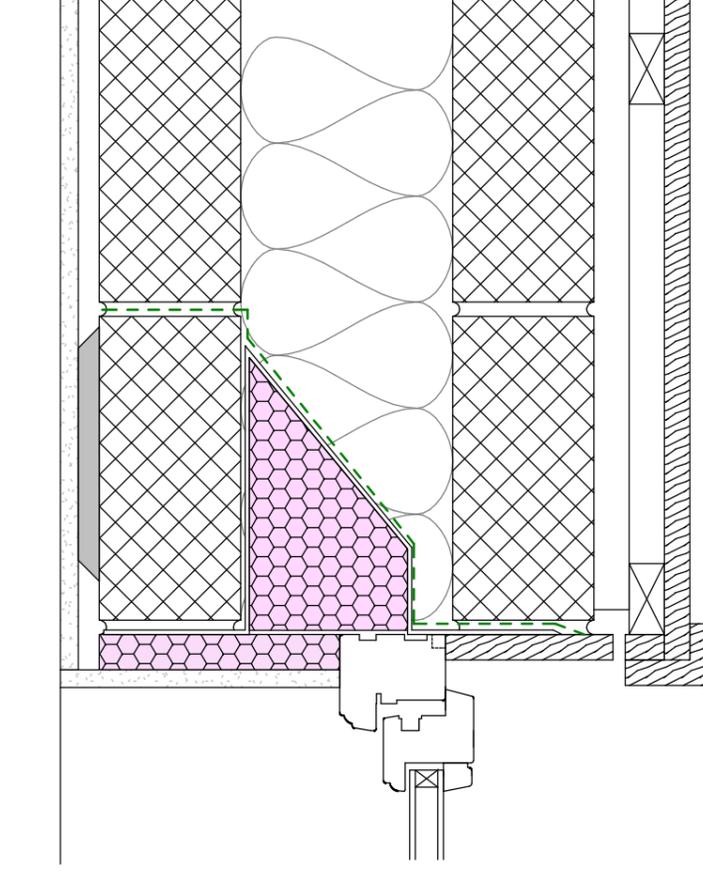


Section through a timber window
Wooden cladding 1:5

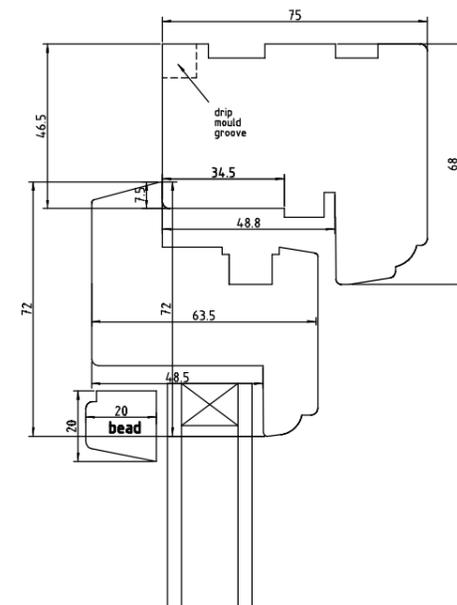


Timber window frame dimensions 1:2

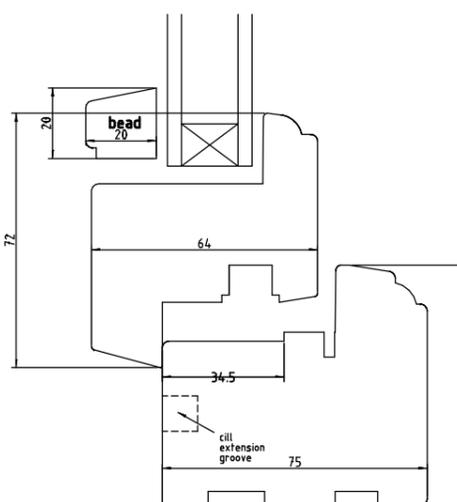

Window details
 Material: FSC certified timber windows
 Colour: Agean teal
 Glass: 6.8 Laminated - 14mm argon filled cavity - 4mm toughened glass

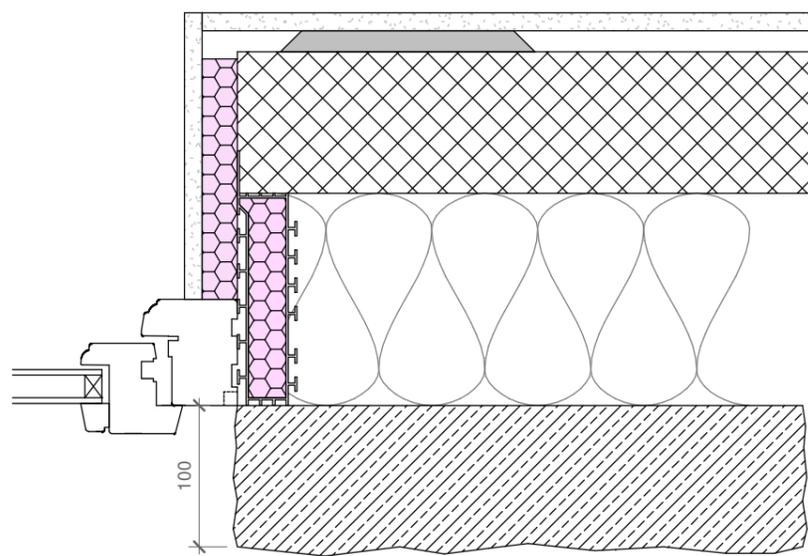

Timber window jamb 1:5

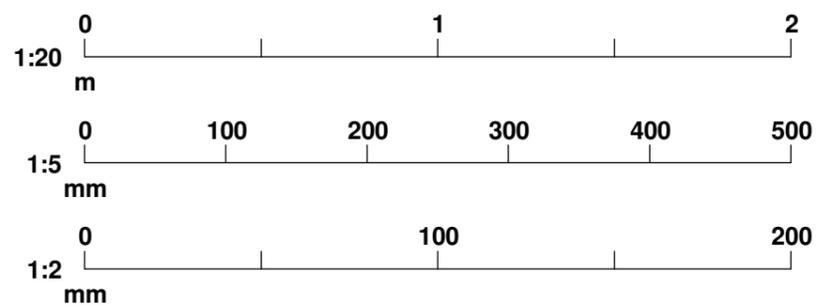

No.	Description	Date
A	Initial Issue	28/10/25

CODE	STATUS	SUITABILITY DESCRIPTION	PURPOSE OF ISSUE

PROJECT	Woodhead Farm
SHEET	Timber window details

CLIENT Tom Daley Homes		
Date 01/01/2025	Project number 2025-74	Scale (@ A3) As indicated
Drawn by: JP	DRAWING NUMBER A (WD)-100	REV A