




0 2 5 10 20 50m
Scale: 1:250 @ A0

PLANNED DRAWING

This drawing has been prepared by the Designer for the Client and is not to be used for any other purpose without the written consent of the Designer. The Designer shall not be responsible for any errors or omissions in this drawing or for any consequences arising from its use. The Client shall be responsible for the accuracy of the information provided to the Designer.

The details shown on this drawing are confidential and the drawings are the exclusive property of Smeaden Foreman Limited. Copyright reserved. No part of this drawing may be reproduced or transmitted in any form or by any means electronic or mechanical, including photocopying, recording, or by any information storage and retrieval system, without prior written permission from Smeaden Foreman Limited. The Designer shall not be responsible for any errors or omissions in this drawing or for any consequences arising from its use. The Client shall be responsible for the accuracy of the information provided to the Designer. The Designer shall not be responsible for any errors or omissions in this drawing or for any consequences arising from its use. The Client shall be responsible for the accuracy of the information provided to the Designer.

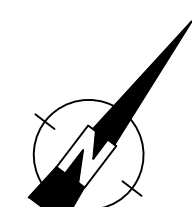

Rev	Date	Description	Drawn	Checkd
01	11/11/24	Initial drawing	NA	NA
02	24/02/25	Revised drawing	NA	NA

WIDER SITE LANDSCAPING KEY
(Proposals prepared by Urban Wilderners)

- Proposed Native Woodland Planting
- Proposed Native Scrub Planting
- Proposed Native Hedgerow
- Proposed Formal Hedgerow
- Proposed close mown grassland
- Proposed Trees
- Existing Landscape Retained and Enhanced
- Proposed Wetland species

SOFT LANDSCAPE KEY:

- Proposed trees in soft landscape
Refer to planting schedule for species & specification
- Proposed formal hedge planting
Refer to planting schedule for species & specification
To be maintained at 1.4m max. height
- Proposed species rich eco flowering lawn
To be E2 Flowering Lawn Mixture by Smartgrate Seeds.
Refer to specification for sowing and maintenance requirements.
- Proposed ornamental bark mulch surface finish
1m Dia. ornamental bark mulch around all trees in grass
in accordance with BS8545:2014 recommendations
500mm maintenance strip

SMEADEN FOREMAN
Landscape Architecture
Ecology
Arbiculture
www.smeadenforeman.co.uk
Walsford Worcester Milton Keynes Reading London Harrogate
Client

Harworth
Project Title
PROPOSED PHASE 2C DEVELOPMENT
GATEWAY 36
Deane Valley Parkway
Rackingham
Barnsley

Drawn	Checked	Scale	Rev	Date
DW	AS	1:250	NA	11/24
PLANNING			REV	12/24
Proposed	Original	Volume	Level	Type
12006-5	SFW	XX	XX	DR L 0005