


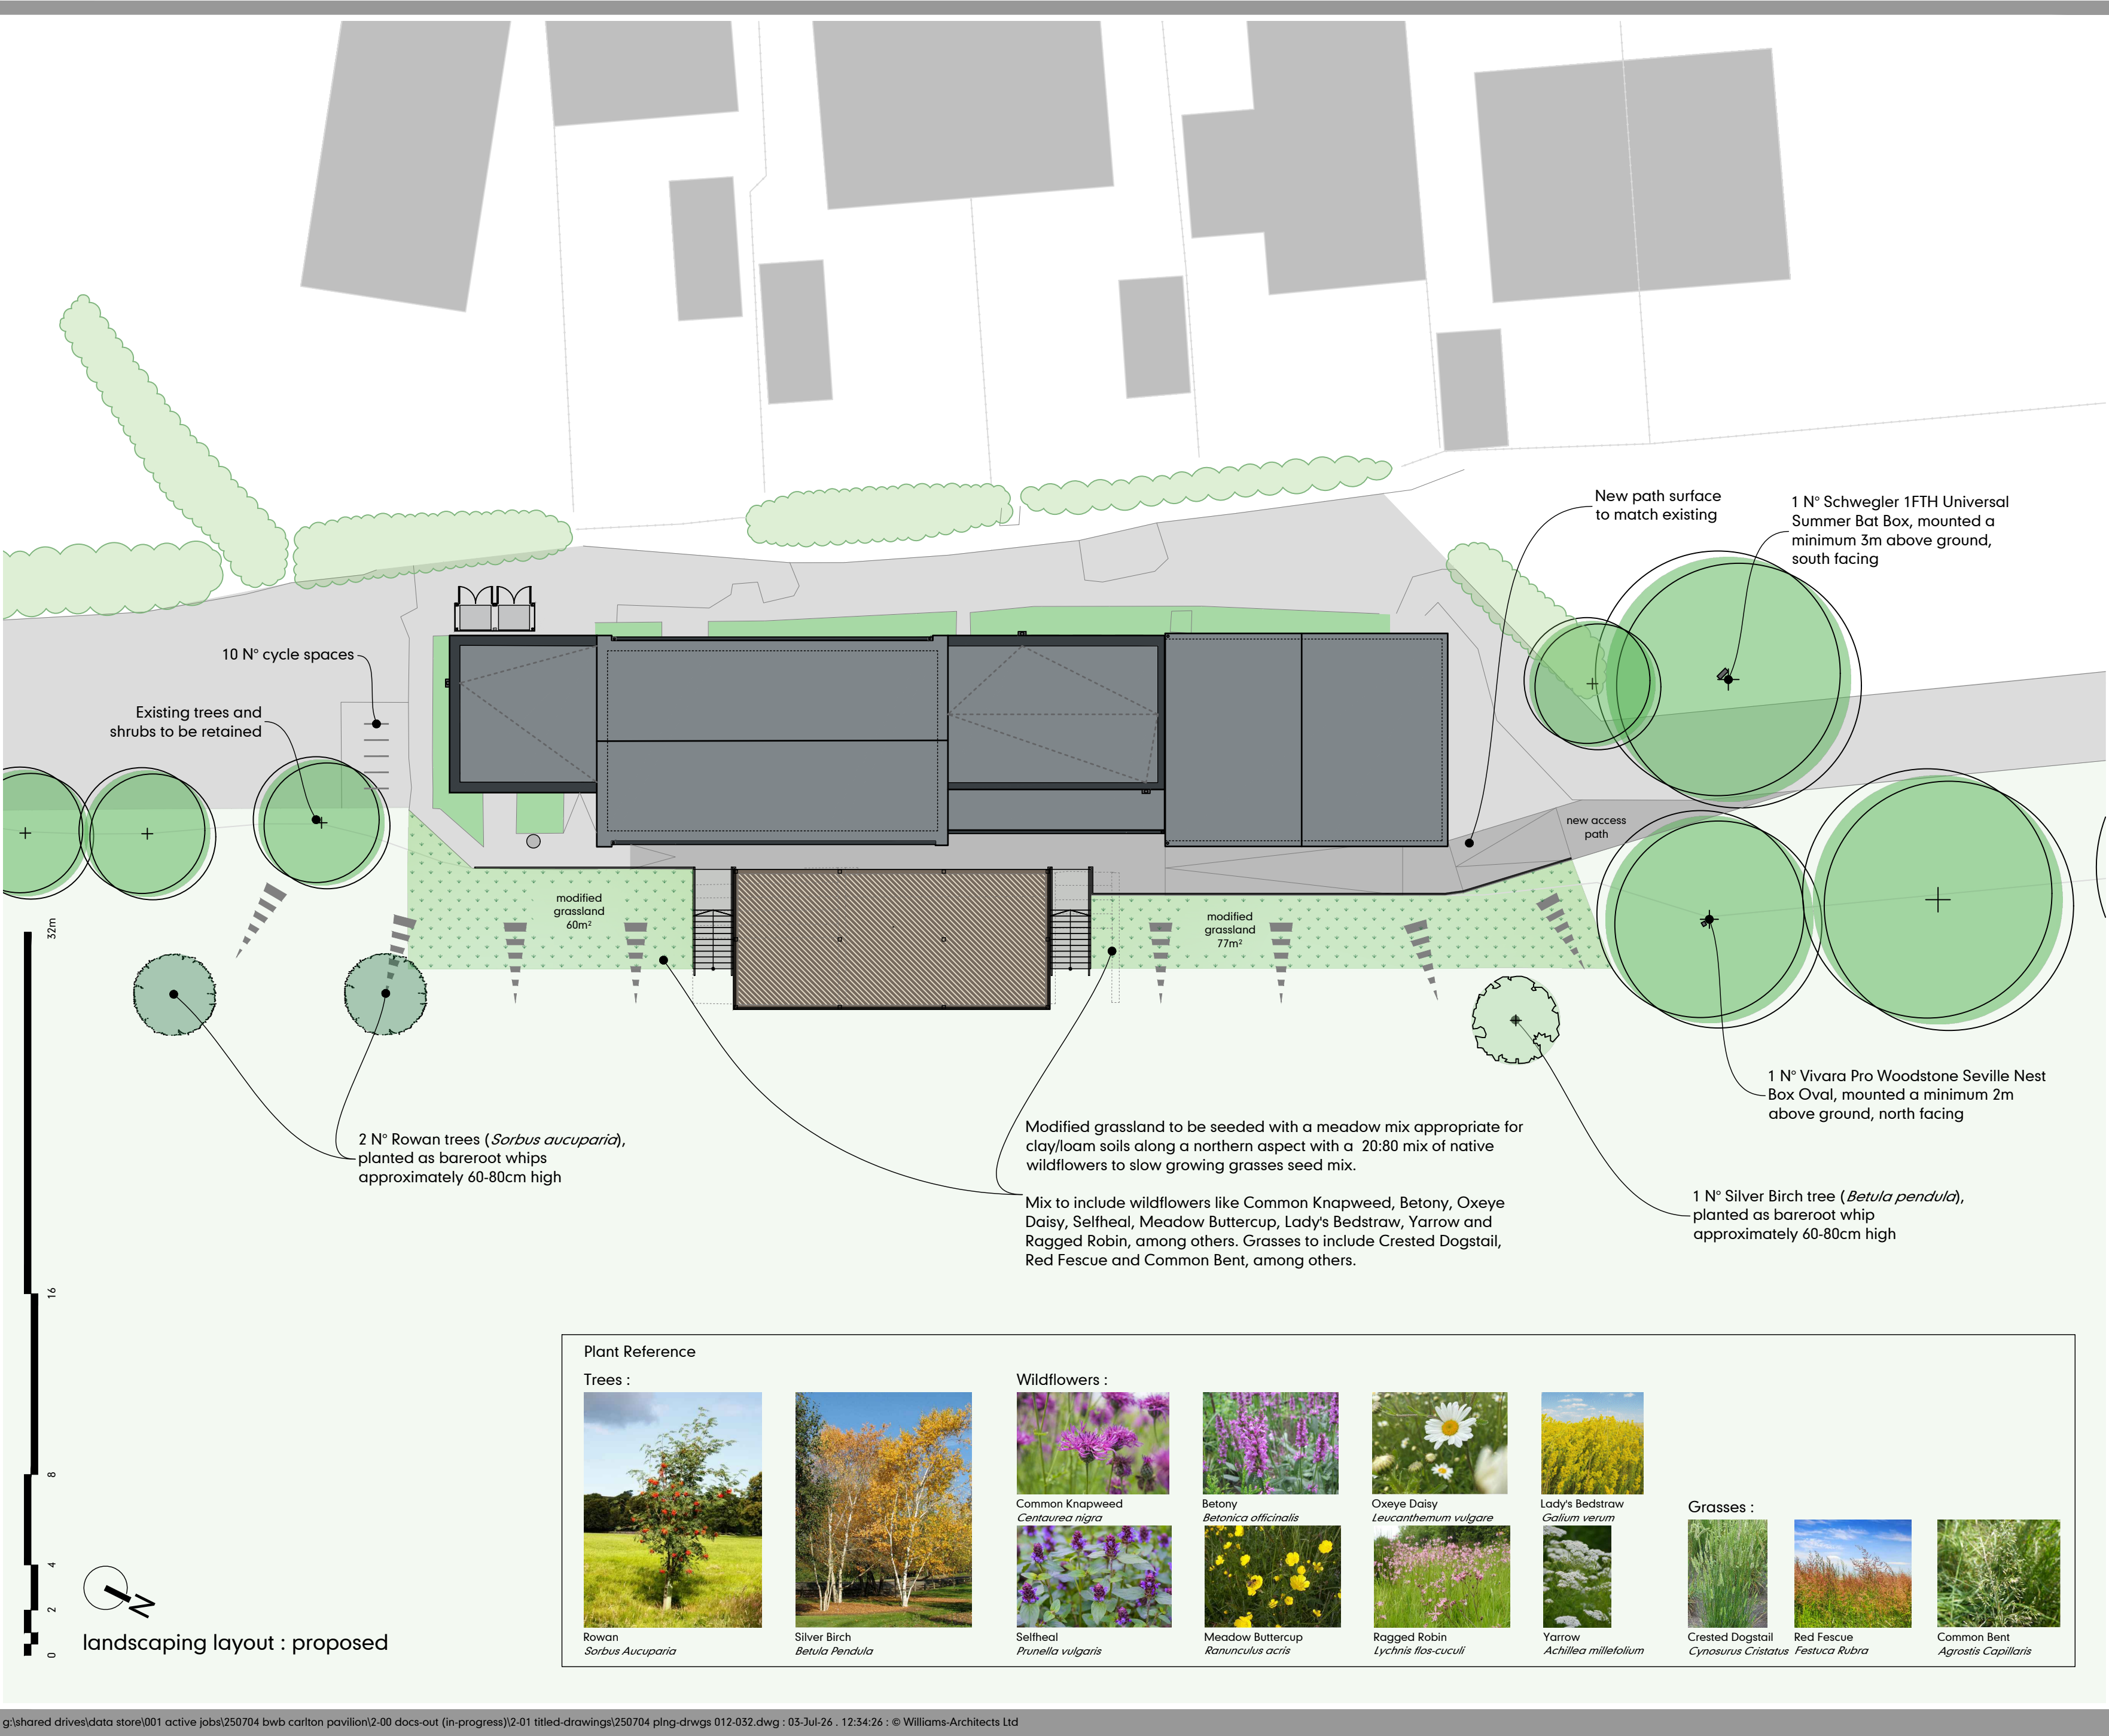

drawing N°

250704-025.01

status

Planning

notes

Do not scale from this drawing — use stated levels and dimensions only.

If in doubt, contact Williams Architects Ltd.

-	-	-
ver	notes	date



williamsarchitects

Williams-Architects Ltd

Studio 8, The Garage Studios

41-45 St Mary's Gate

The Lace Market

Nottingham NG1 1PU

0115 945 5691

enquiries@williams-architects.co.uk

www.williams-architects.co.uk

Registered in England & Wales. N° 5096848

this drawing and its contents, on paper and as the originating data file, remain the copyright of Williams-Architects Ltd
© Williams-Architects Ltd, 2026

client	BWB Consulting Ltd	created	29jun26
project	Carlton Pavilion	job N°	250704
title	Landscaping Layout : Proposed	scale	1:100 @ A2

drawing N°

250704-025.01

status

Planning

Plant Reference

Trees :



Rowan
Sorbus Aucuparia



Silver Birch
Betula Pendula

Wildflowers :



Common Knapweed
Centaurea nigra



Betony
Leonica officinalis



Oxeye Daisy
Leucanthemum vulgare



Lady's Bedstraw
Galium verum

Grasses :



Crested Dogtail
Cynosurus Cristatus



Red Fescue
Festuca Rubra



Common Bent
Agrostis Capillaris

g:\shared drives\data store\001 active jobs\250704 bwb carlton pavilion\2-00 docs-out (in-progress)\2-01 titled-drawings\250704 plng-drwgs 012-032.dwg : 03-Jul-26 . 12:34:26 : © Williams-Architects Ltd